




CROSS SECTION A - A'

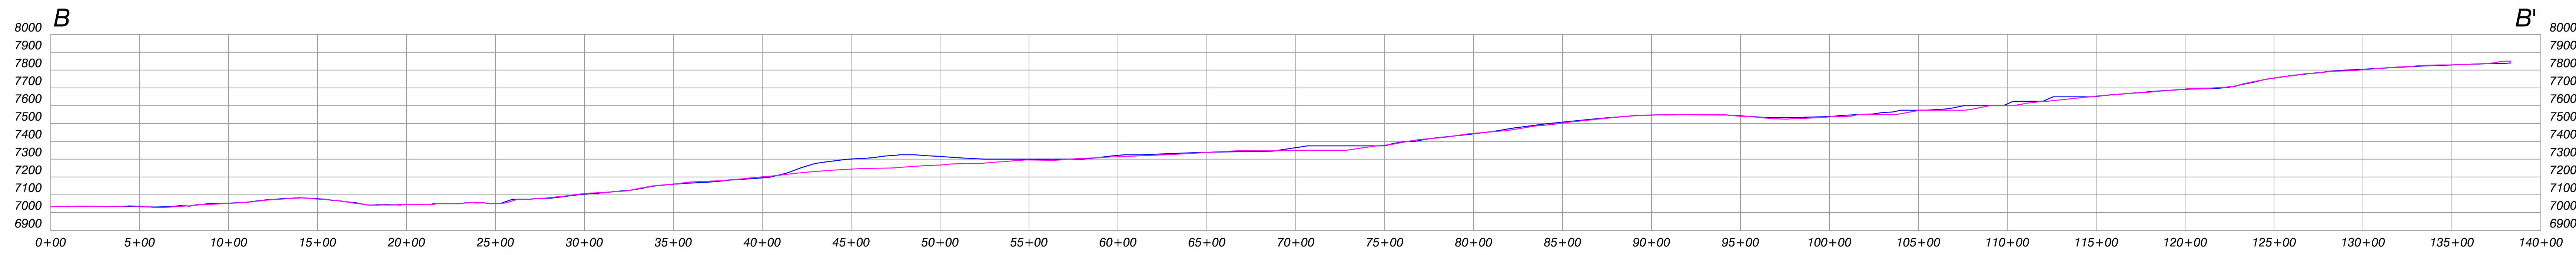


CROSS SECTION B - B'

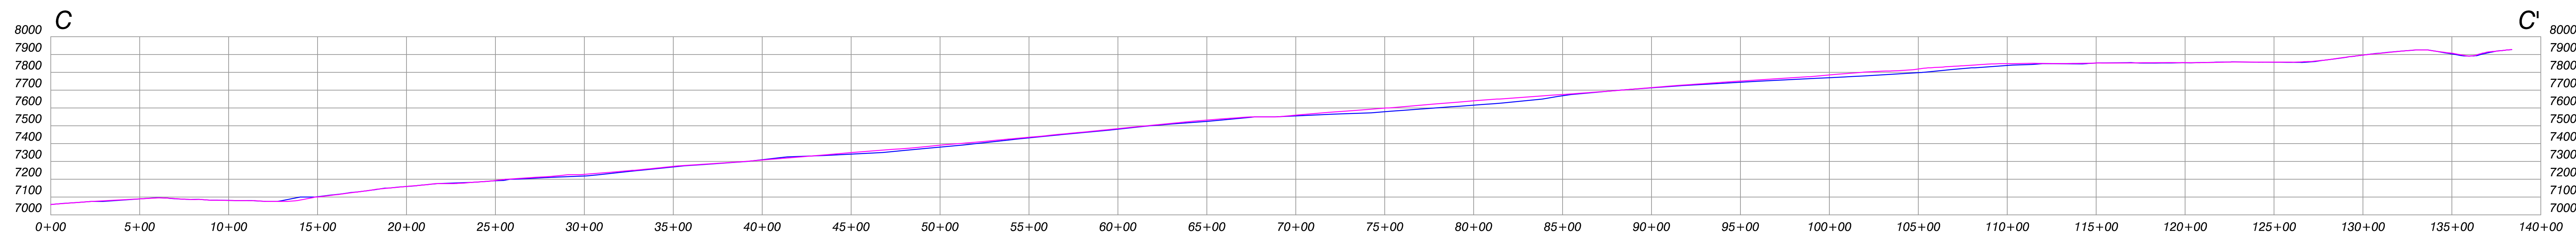


CROSS SECTION C - C'

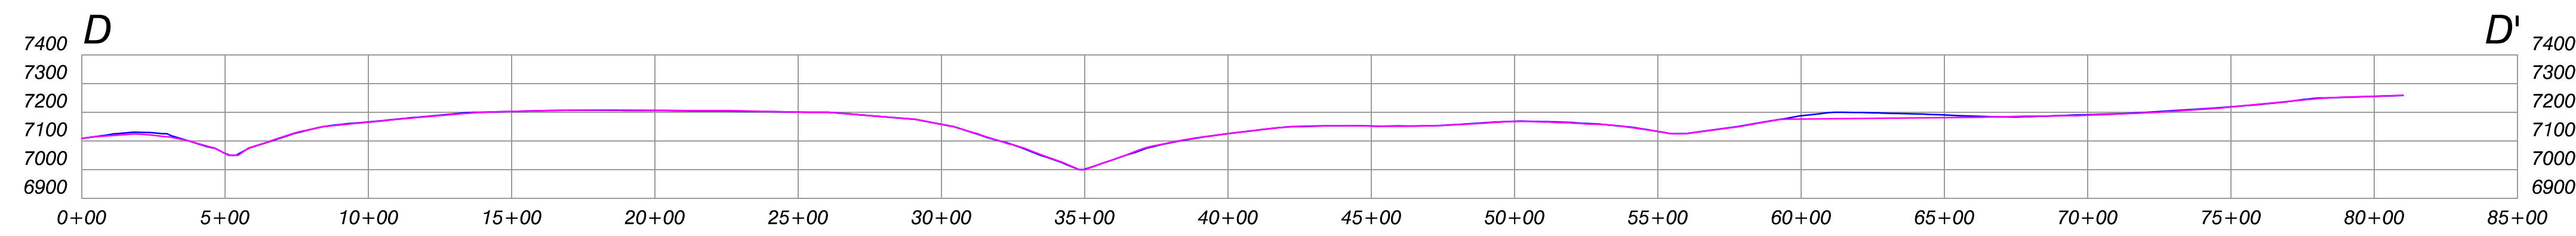


CROSS SECTION D - D'

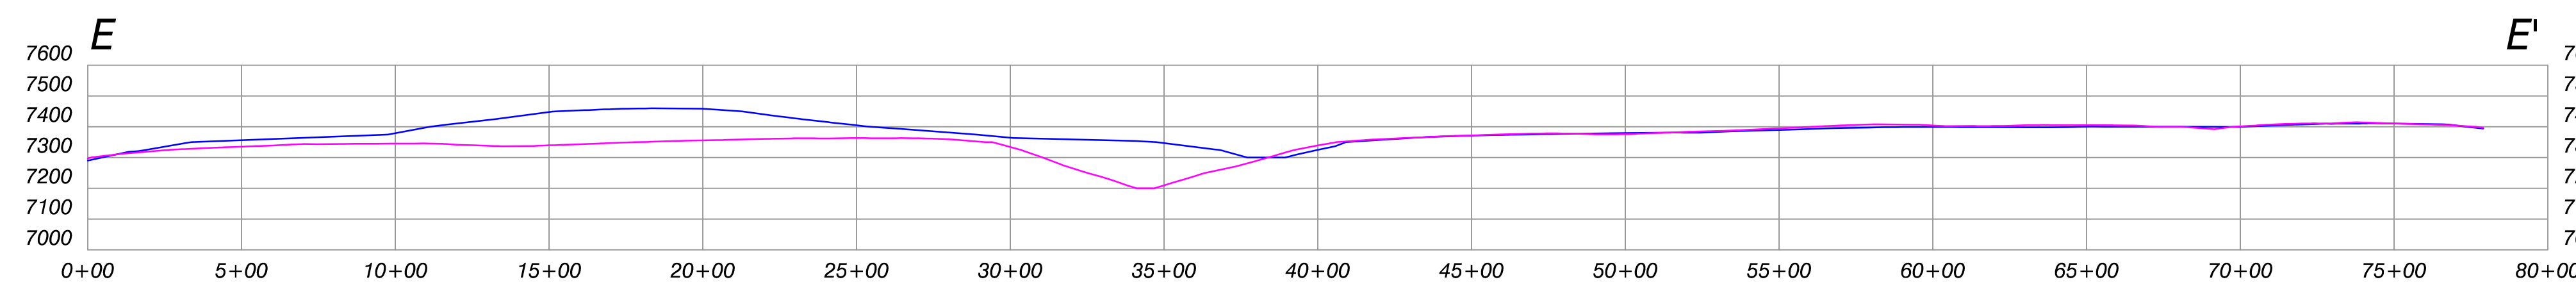

CROSS SECTION E - E'

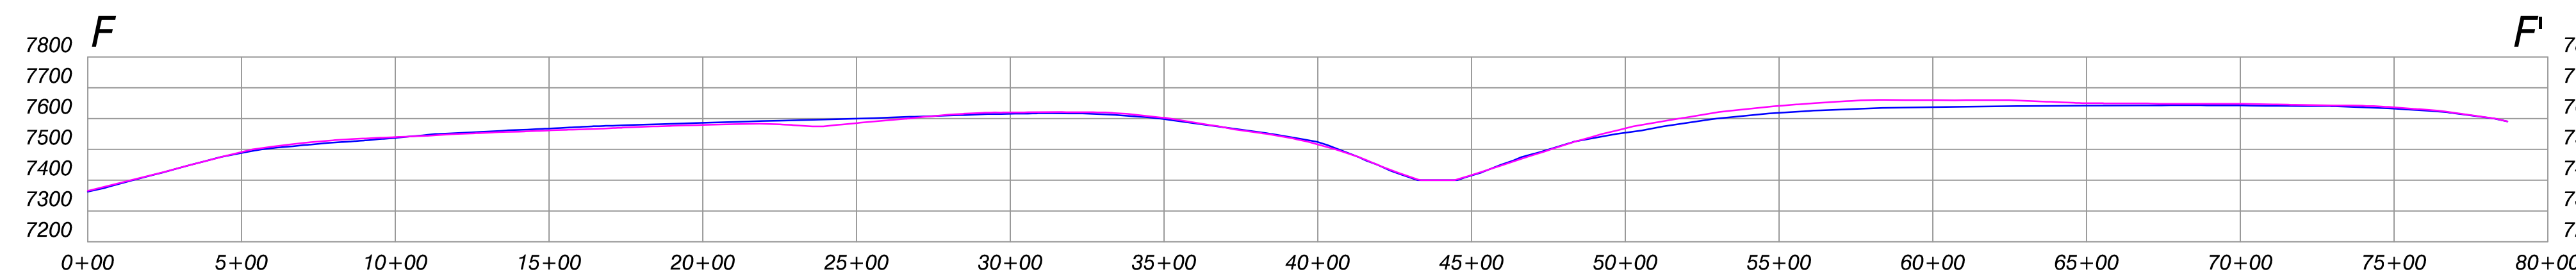

CROSS SECTION F - F'

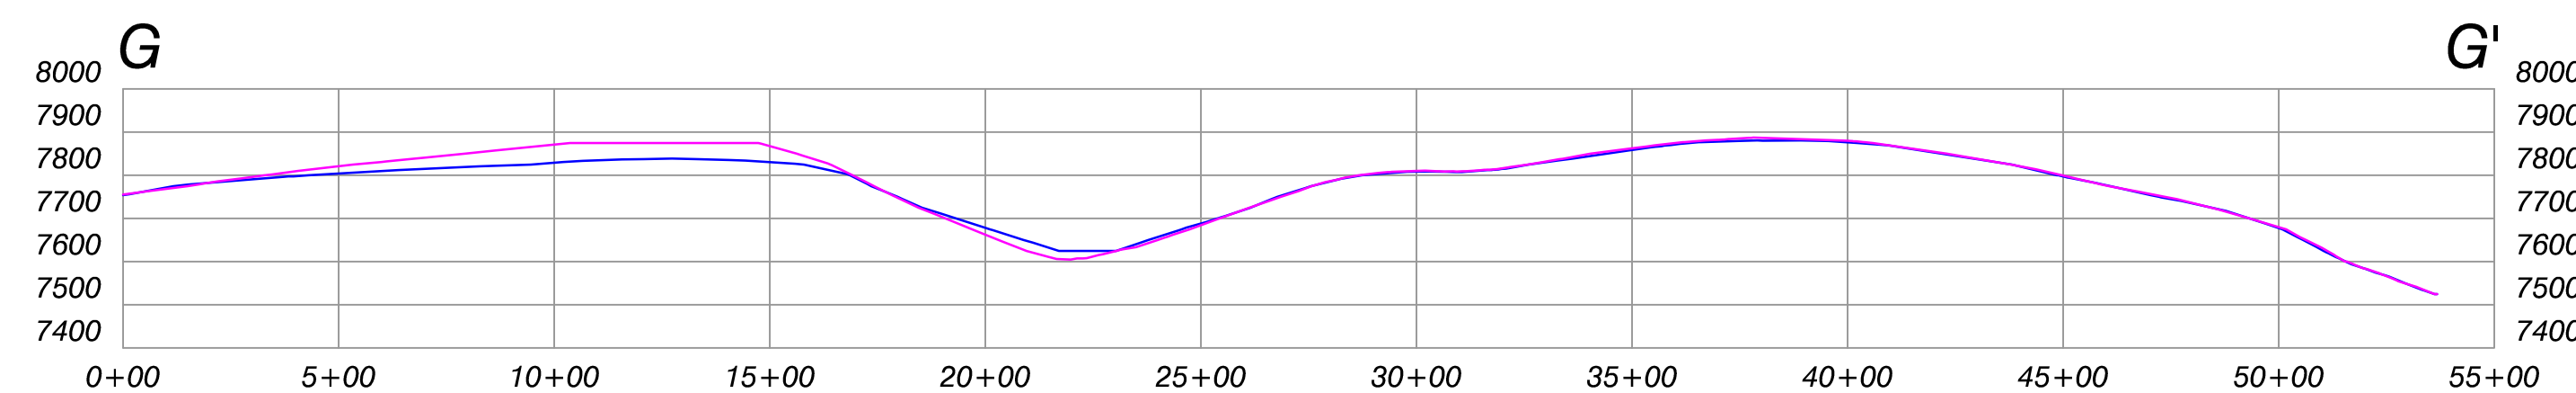

CROSS SECTION G - G'

LEGEND

PREMINING TOPOGRAPHY
POSTMINING TOPOGRAPHY

NOTE: FOR COLLOM PIT CROSS SECTION LOCATIONS, SEE
"PREMINING TOPOGRAPHY" MAP 18B, &
"POSTMINING TOPOGRAPHY" MAP 19C



ENGINEERS CERTIFICATION
I, LEE E. SAMPSON, hereby certify that this map has been reviewed by me and is true and correct to the best of my knowledge and information, relying on information supplied by experts employed by Colowayo Coal Company or qualified consultants working for Colowayo Coal Company, and that I am a Professional Engineer licensed in Colorado as required by the provisions of C.R.S. 12-25-101 through C.R.S. 12-25-119. IN WITNESS WHEREOF, I have hereunder set my hand and affixed my seal.



PREMINING & POSTMINING
CROSS SECTIONS
COLLOM PIT

SCALE: 1" = 500'
DATE: 5/24/08
DRAWN BY: TCP/ESI
APPROVED BY: _____
DRWG NO. _____

MAP 20C

No.	REVISION	DATE	BY	CHK
PR-2	ADD RT&A LOGO TO TITLE BLOCK, CORRECTED TIE IN POINTS ON SECTIONS.	12/6/06	TCP	TAT
PR-3	COLLOM PERMIT	1/17/09	TCP	TAT
PR-4	COLLOM PERMIT- REVISED POSTMINING TOPOGRAPHY and Logo	2/26/15	TCP	TONY
PR-4	Revised Legend and Removed Sheet Number	11/8/15	TONY	JG
TR-154	Revised All Profiles, Revised Paper Layout	4/28/22	TONY	LES