




LITTLE COLLOM GULCH PROFILE

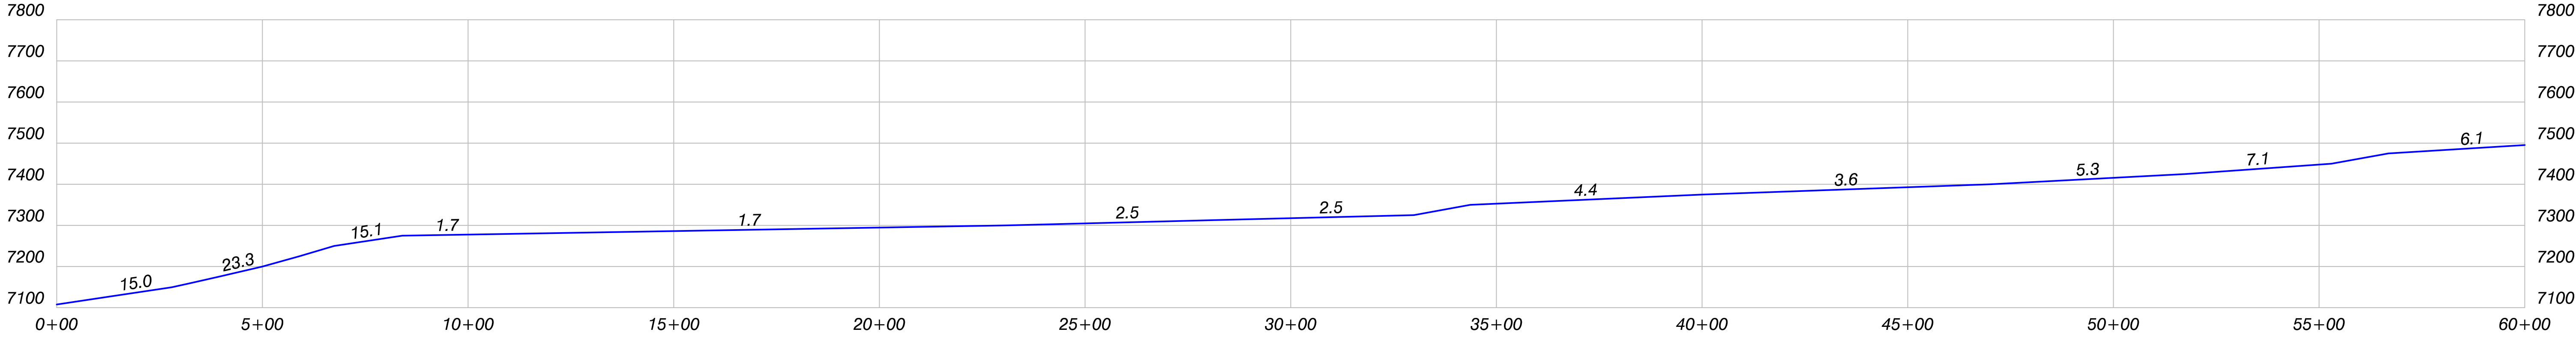


LITTLE COLLOM GULCH PROFILE CONTINUED

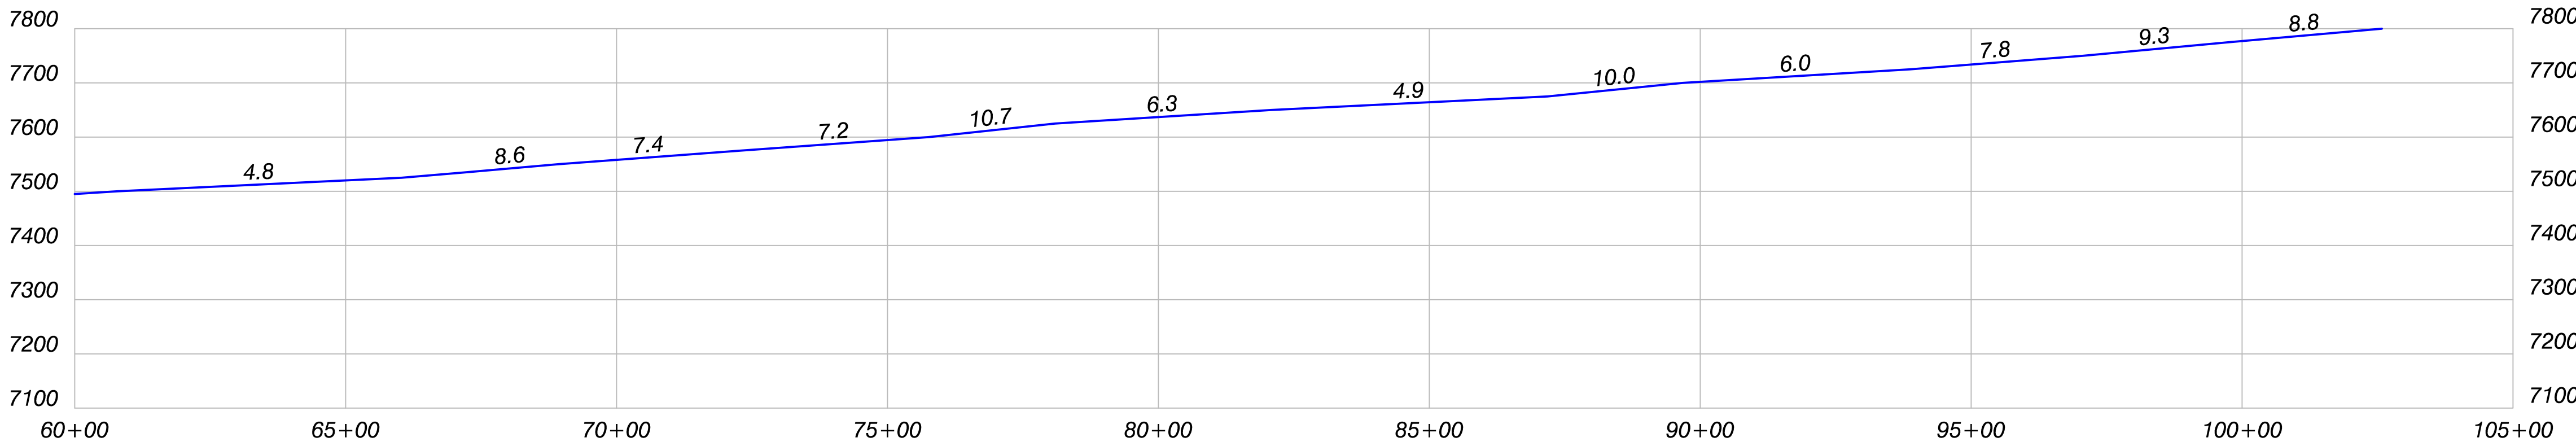


Lower Bear Draw Profile

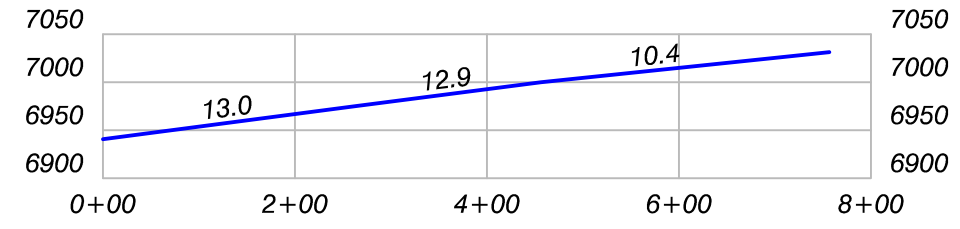


Upper Bear Draw Profile

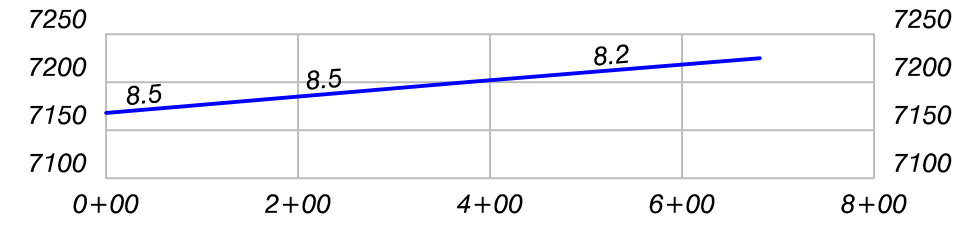


Lower Bobcat Draw Profile

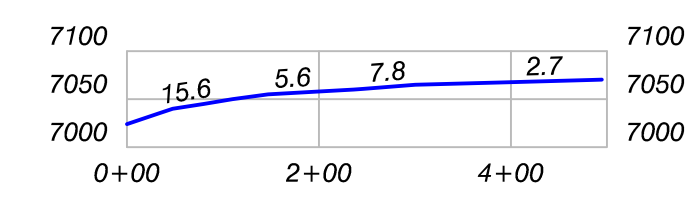


Middle Bobcat Draw Profile

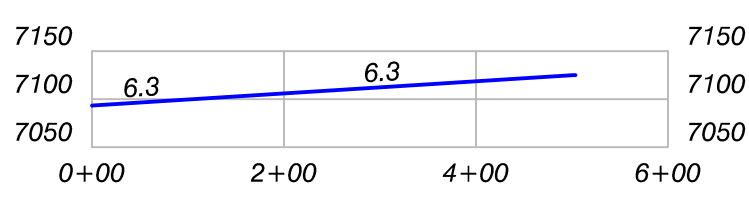


Upper Bobcat Draw Profile

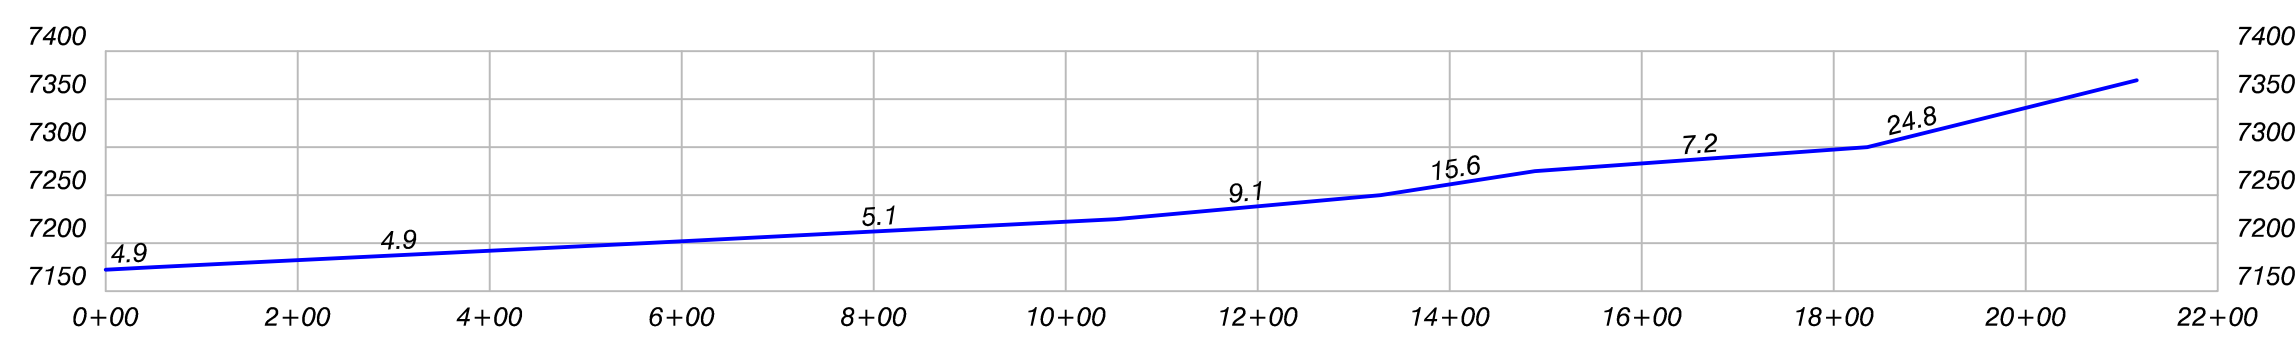


Sage Draw Profile

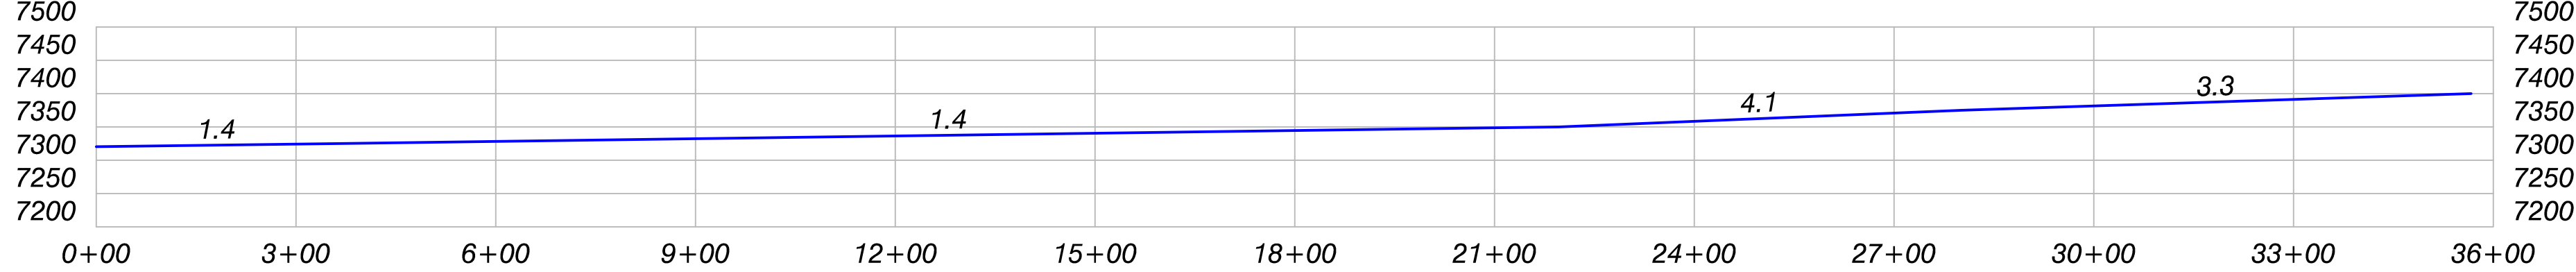

Grouse Draw Profile

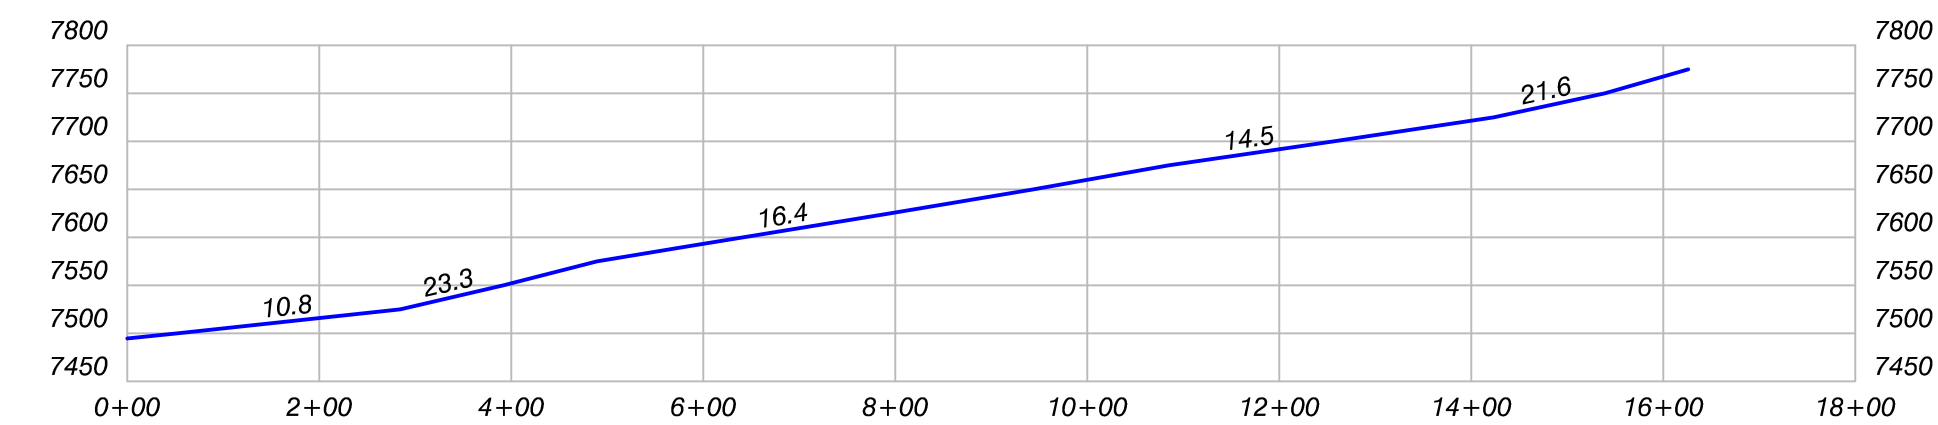

Sharpie Draw Profile

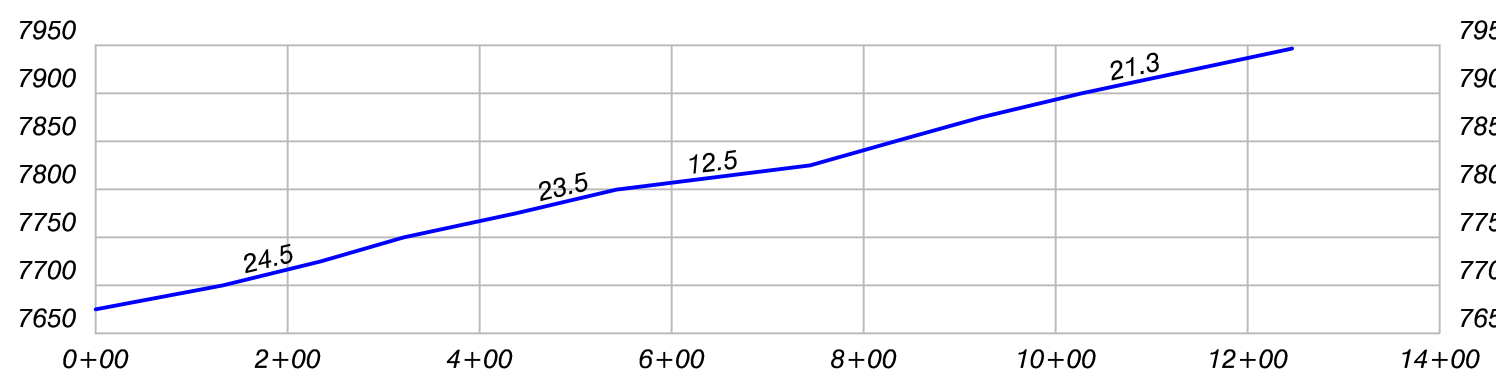

LEGEND

POST MINING DRAINAGE PROFILE

ENGINEERS CERTIFICATION
I, LEE E. SAMPSON, hereby certify that this map has been reviewed by me and is true and correct to the best of my knowledge and information, relying on information supplied by experts employed by Colowyo Coal Company or qualified consultants working for Colowyo Coal Company, and that I am a Professional Engineer licensed in Colorado as required by the provisions of C.R.S. 12-25-101 through C.R.S. 12-25-119. IN WITNESS WHEREOF, I have hereunder set my hand and affixed my seal.



POST MINING PERMANENT CHANNEL PROFILES - COLLOM



SCALE: 1" = 200'
DATE: 2/1/06
DRAWG. BY: TCP/ESI
APPROVED BY:
DRWG NO. MAP 33C

No.	REVISION	DATE	BY	CHK
PR-3	ColloM Permit	2/10/10	TCP	TAT
PR-3	Removed the Trib. @ Drainage Confluence	3/22/11	TCP	KRB
PR-3	Revised and Relocated Selected Profiles	5/18/11	TCP	KRB
PR-04	Revised Drainage Profiles for Little ColloM, Badger Draw, and Deer Draw. Updated Logo.	3/6/15	TCP	KRB
PR-04	Revised Drainage Profiles	4/28/22	TONY	LES