


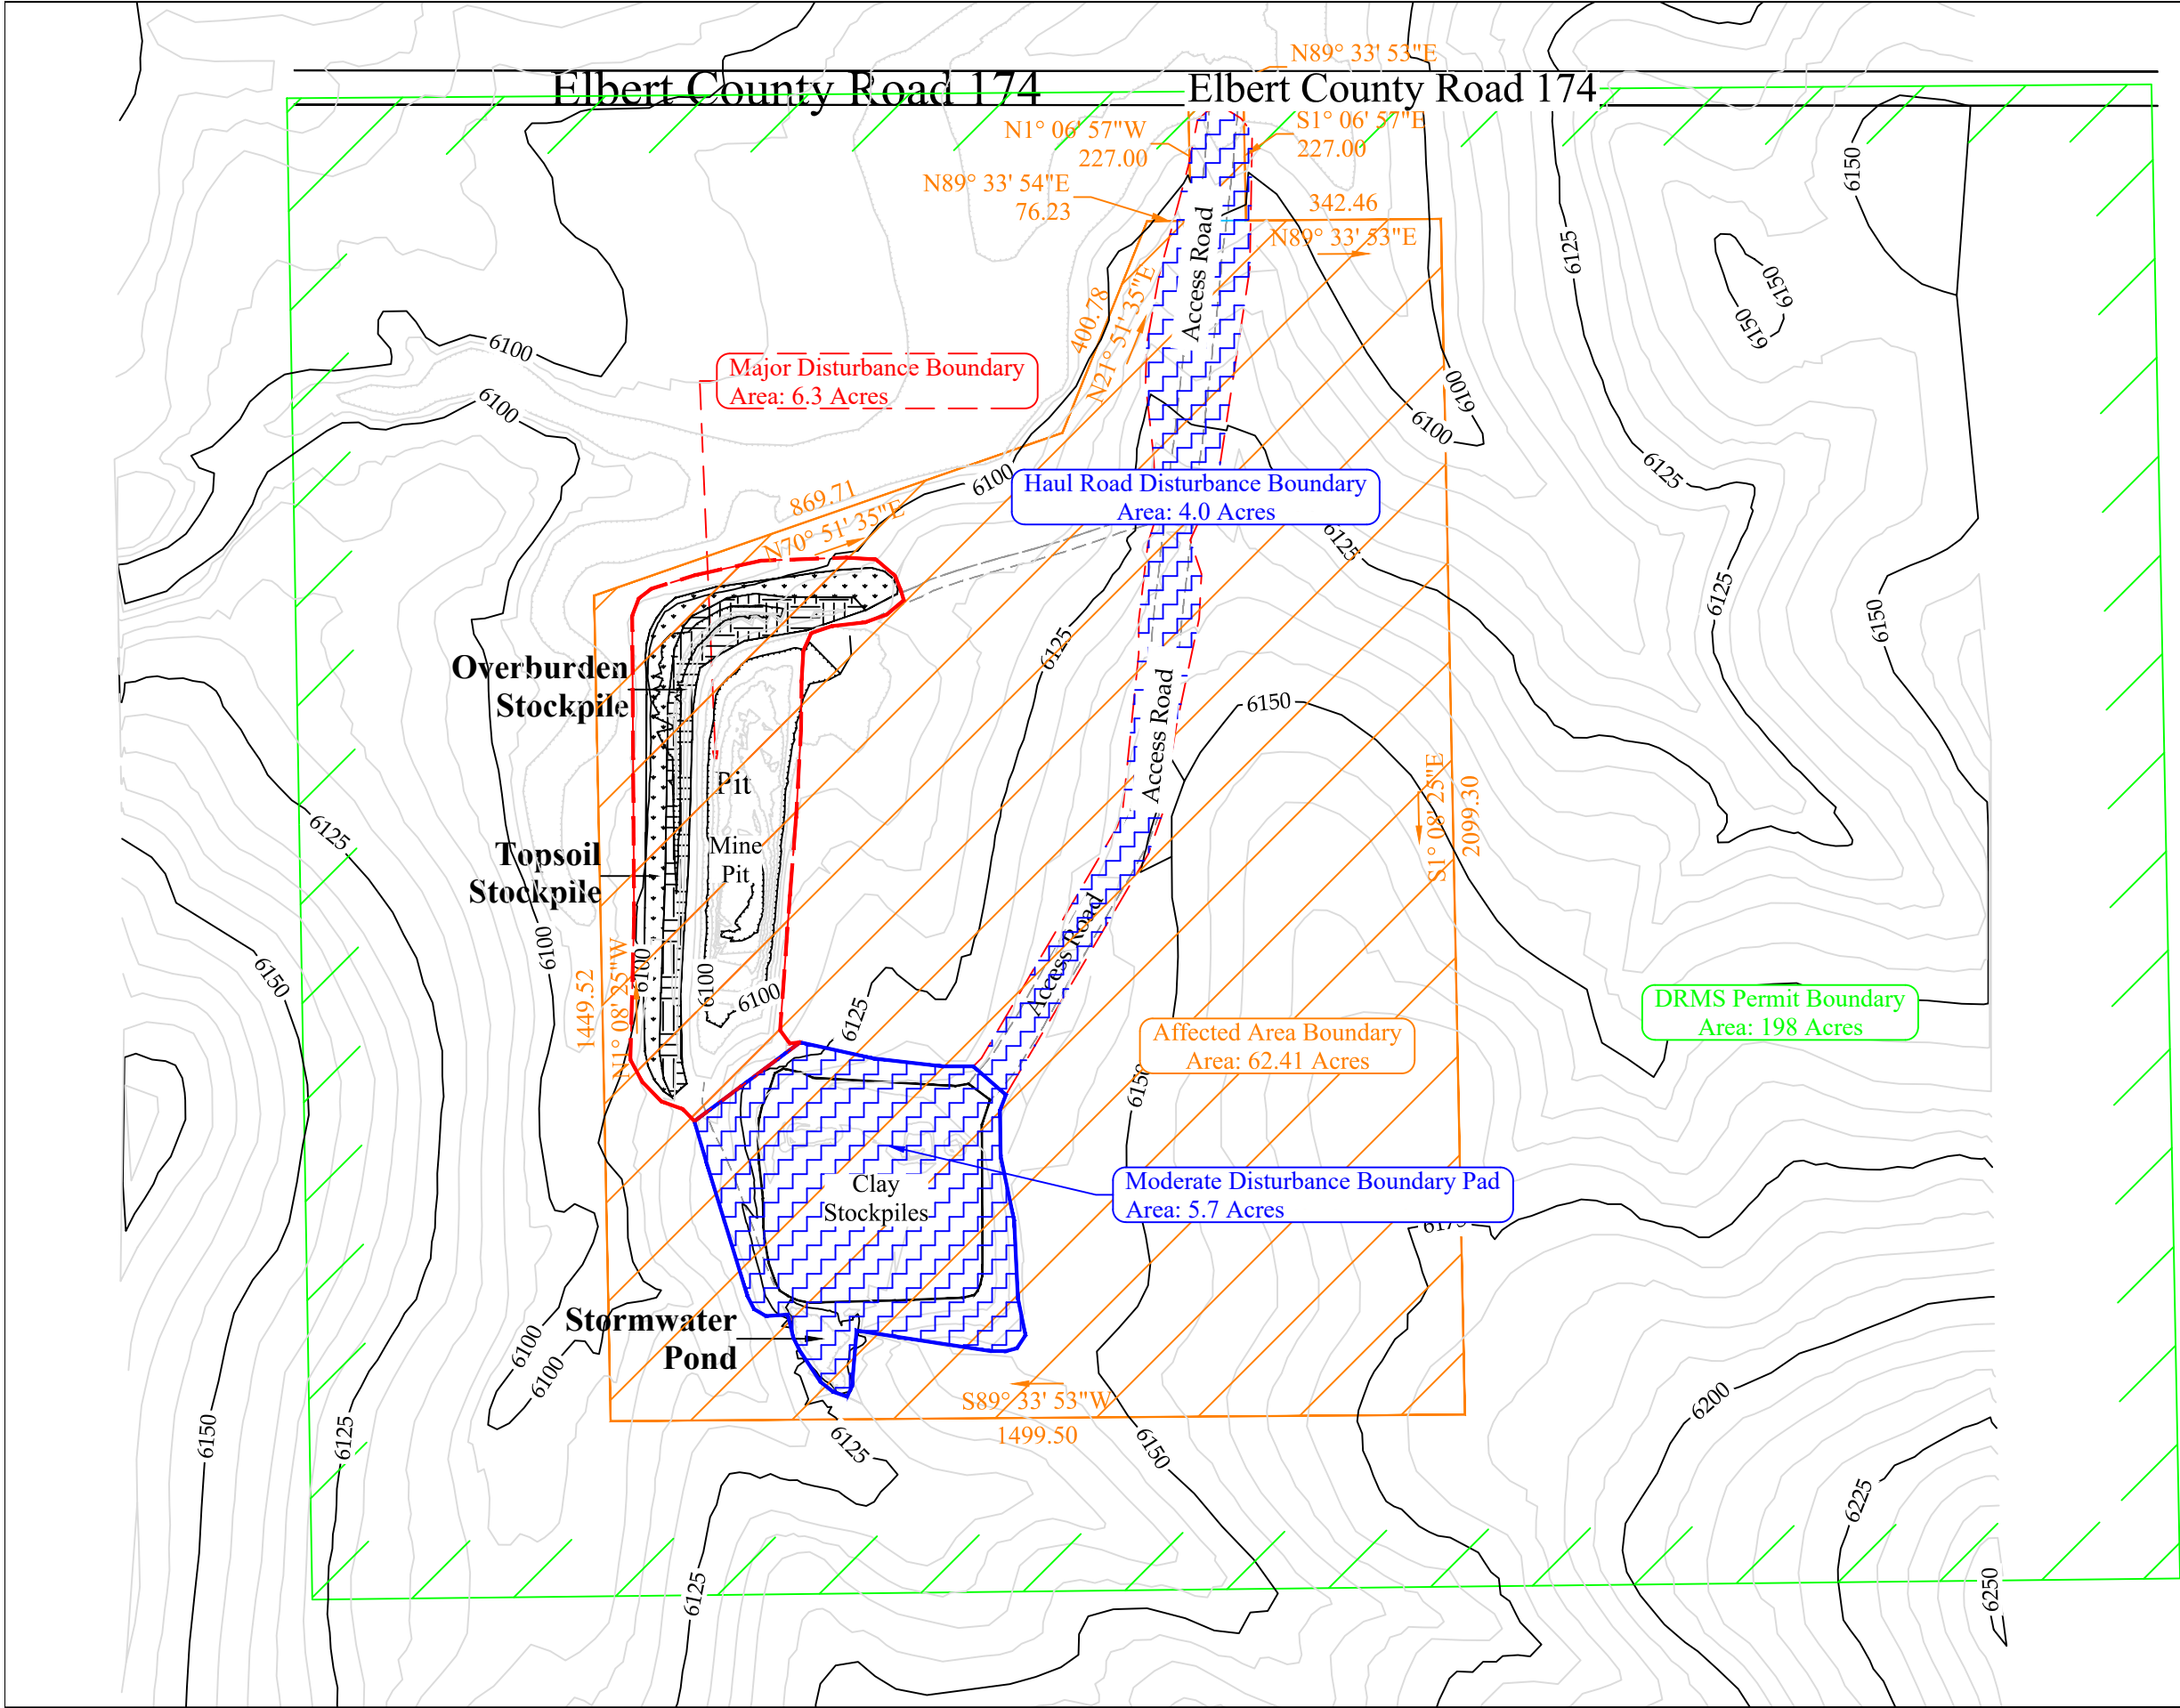

General Shale Brick, Inc.				1845 W. Dartmouth Ave Denver, Colorado 80110 Phone (303) 783-3000			
DRAWING TITLE							
Navajo Mine							
2021-2022 DRMS Annual Report Site Map							
CONTOUR INTERVAL:		DRAWING NUMBER:		REVISION:		A SHT. 1 OF 1	
5'							
		DRAWN BY:		DATE:		May 2, 2022	
		Jason E. Mathews					
		APPROVAL BY:		SCALE:		1" = 300'	

CONFIDENTIAL

THIS DRAWING IS THE PROPERTY OF GENERAL SHALE BRICK, INC. AND SHALL NOT BE COPIED OR REPRODUCED IN WHOLE OR IN PART OR DISCLOSED TO ANY THIRD PARTY OR USED IN ANY MANNER WITHOUT THE WRITTEN CONSENT OF GENERAL SHALE BRICK, INC.

DRAWING FILE NAME
Navajo 2022A.dwg