


J:\Quikrete - 282\Monarch DENM\Drawings\Sheets\EX-C5-Mine Plan and Rec Plan.dwg, 4/19/2022 2:06:29 PM

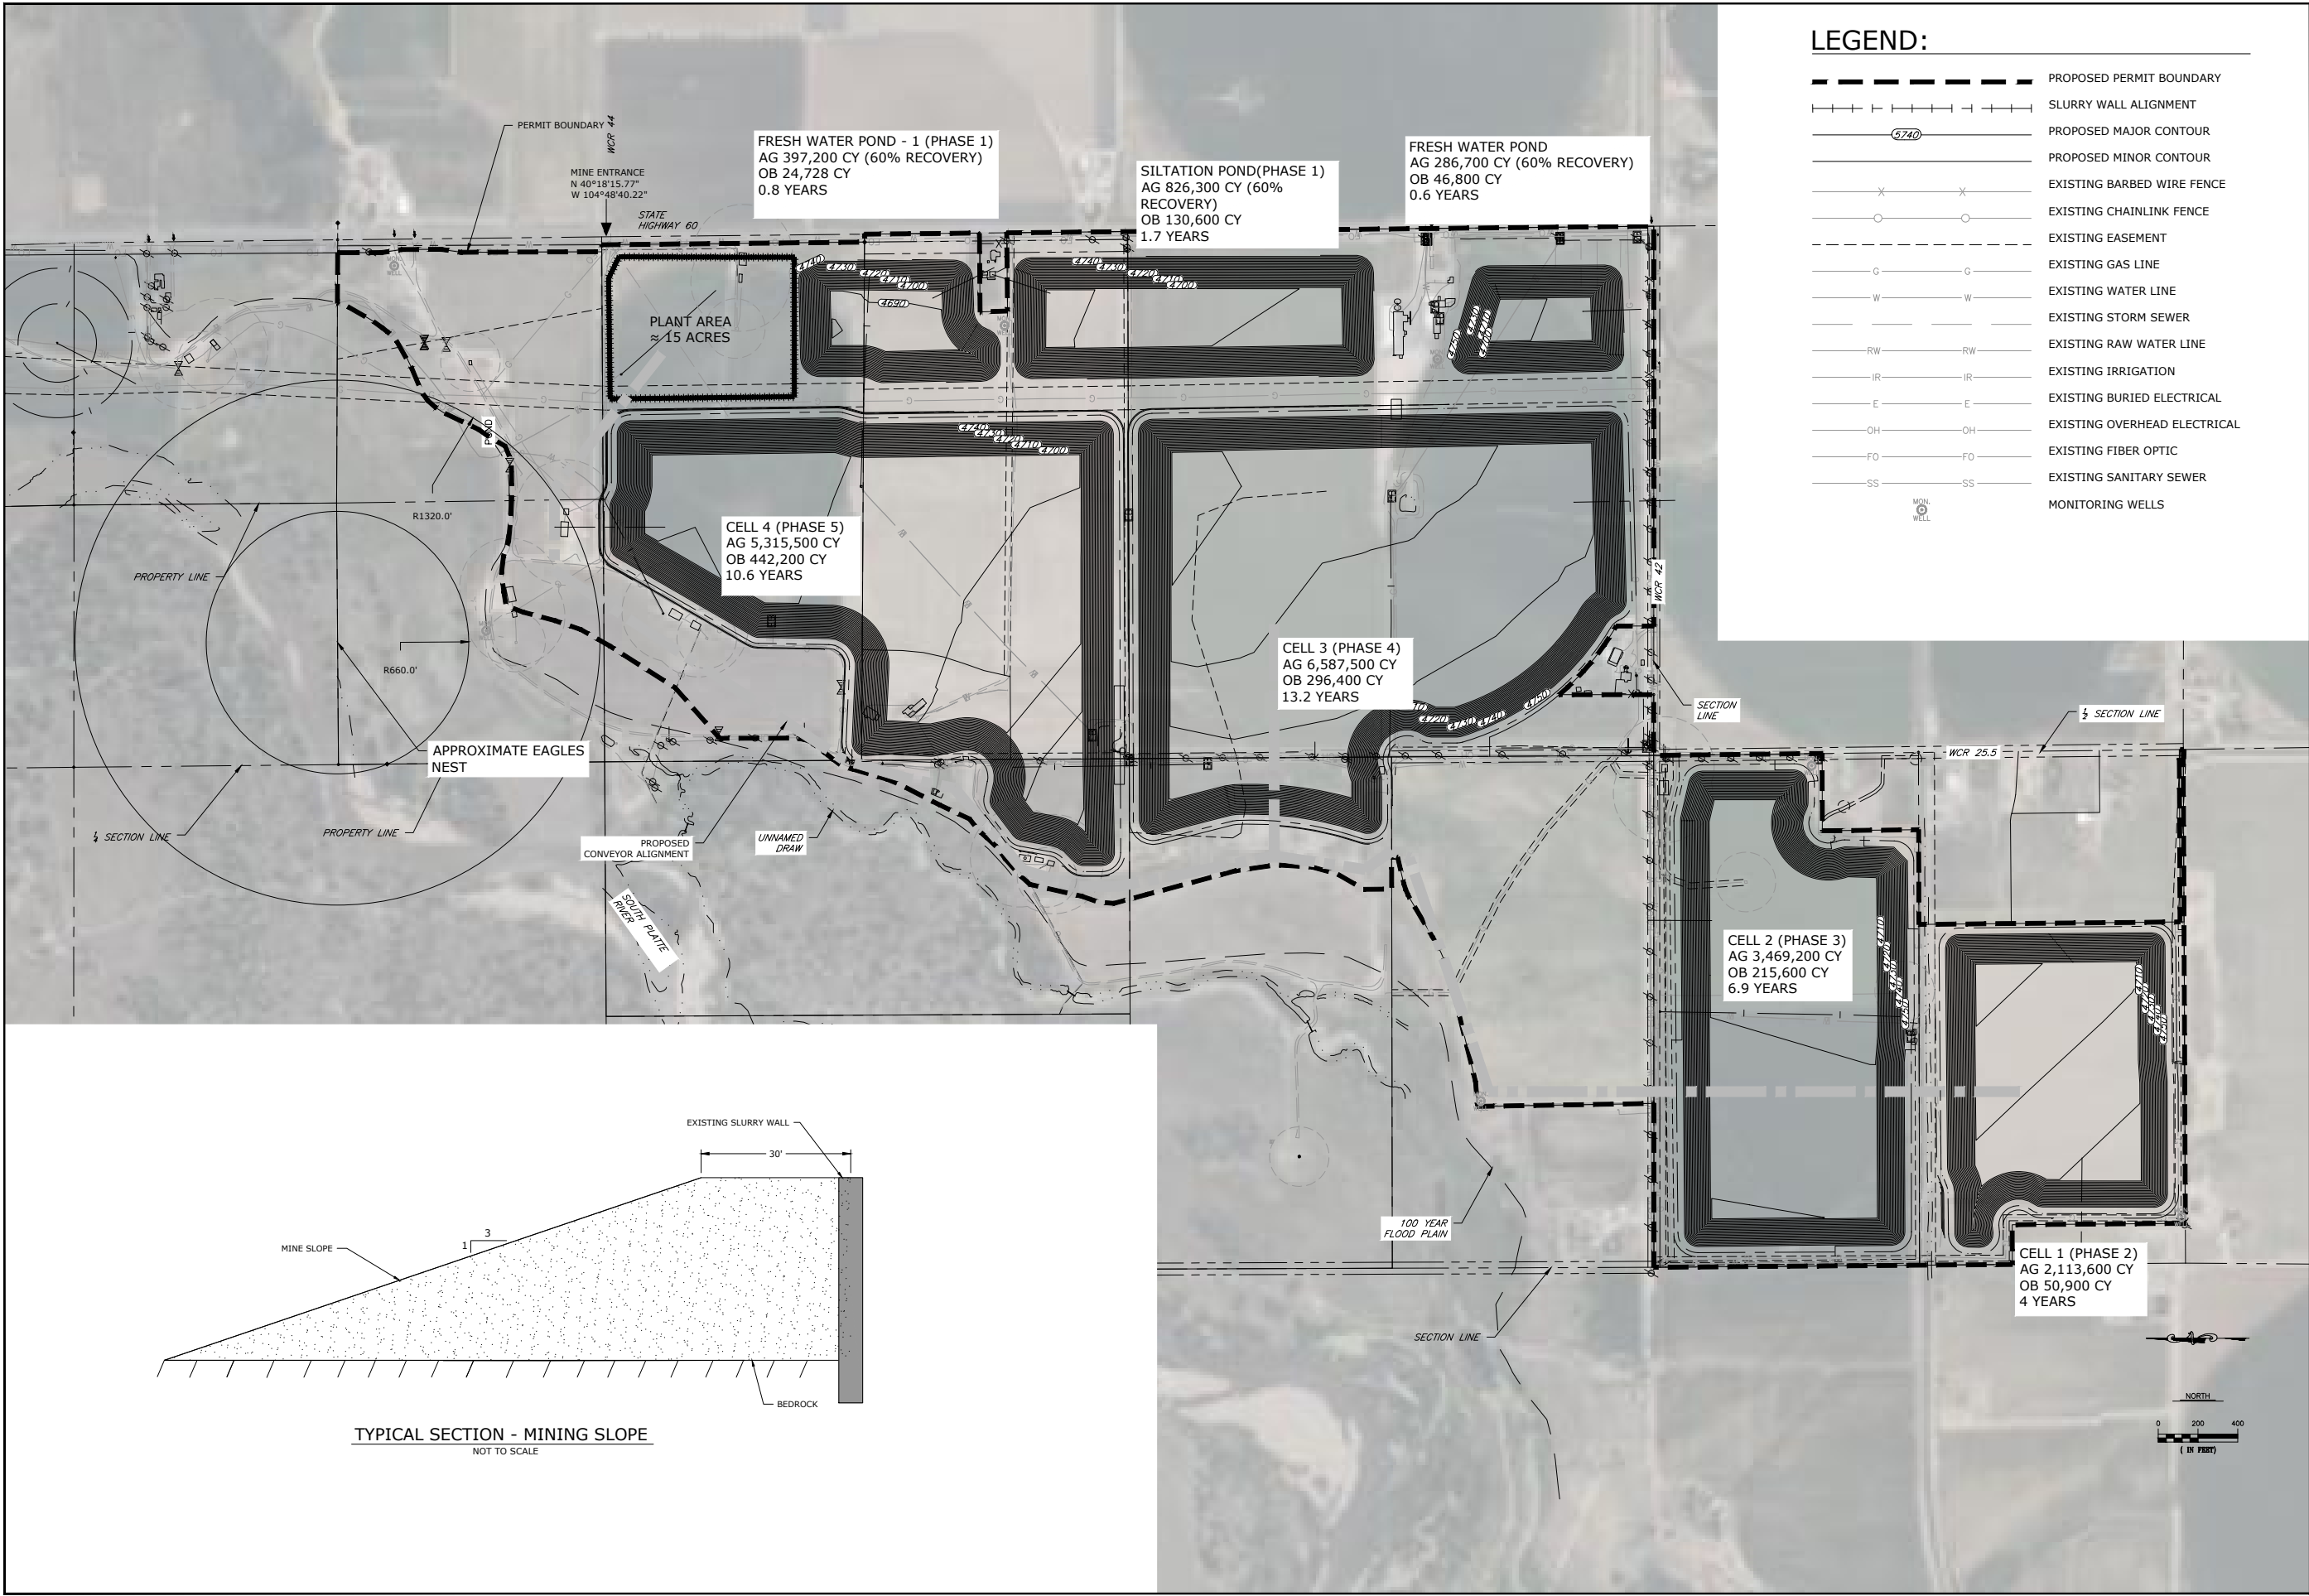

CIVIL RESOURCES

8308 COLORADO BLVD
SUITE 200
FIRESTONE, CO 80504
303.833.1416
WWW.CIVILRESOURCES.COM



MONARCH MOUNTAIN M&A
5 CONCOURSE PKWY, SUITE 1900
ATLANTA, GA 30328
720.289-5584 (p)
ERIC LEIGH

MONARCH-DENM GRAVEL MINE
DRMS 112 PERMIT APPLICATION
WELD COUNTY, COLORADO

REVISIONS		
NO.	DESCRIPTION	DATE

DESIGNED BY: BLH DATE: 2/23/2022
DRAWN BY: KR SCALE: AS NOTED
CHECKED BY: BLH AS NOTED
JOB NO.:
DWG NAME: EX-C5-MINE PLAN AND REC PLAN

MINING PLAN
MAP

SHEET:

C-5