



COOK GRAVEL PIT M-2013-013

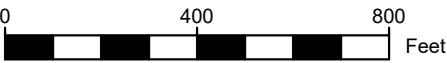

VICINITY MAP

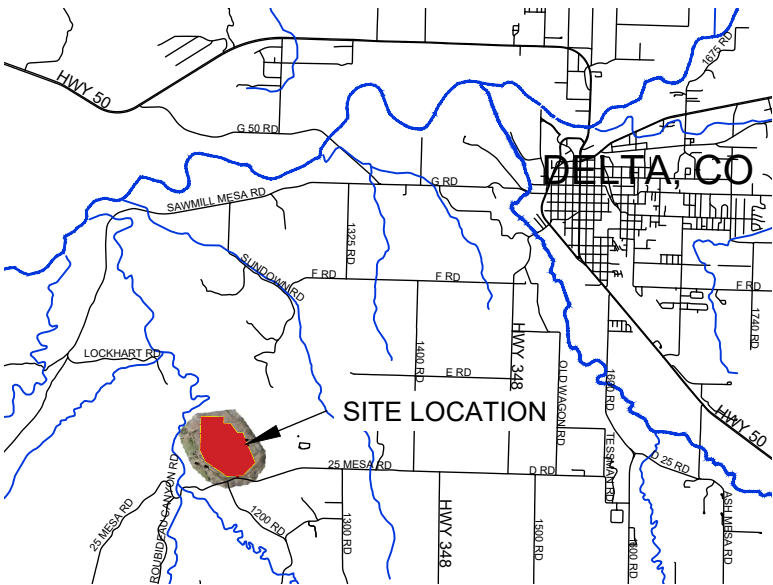

DELTA COUNTY AERIAL IMAGE TAKEN
06/09/2022

**COOK GRAVEL PIT
M-2013-013**
DELTA COUNTY
12101 25 MESA ROAD
DELTA, COLORADO 81416

DELTA COUNTY
OFFICE OF THE COUNTY ENGINEER
295 W. 6TH STREET DELTA, CO 81416
970.874.2035 OR 970.874.5914



| | | | | |
|--------------------------|-----------------|-----------------------|---------------------|--|
| DESIGNED BY: SC | DRAWN BY: SC | CHECKED BY: TM | SCALE: 1" = 400' | FILE NAME: Cook Mining Map 2021.DWG |
| DRAWN DATE: 6/14/2022 | REVISED DATE: | REVISION DESCRIPTION: | | 1 of 1 |