


PLOT DATE: 6/21/2021

Z:\PROJECTS\2020\120032002 Ralston Quarry SWMP Update\Figures\AutoCAD\DWG\SWMP01_SL_Overall.dwg

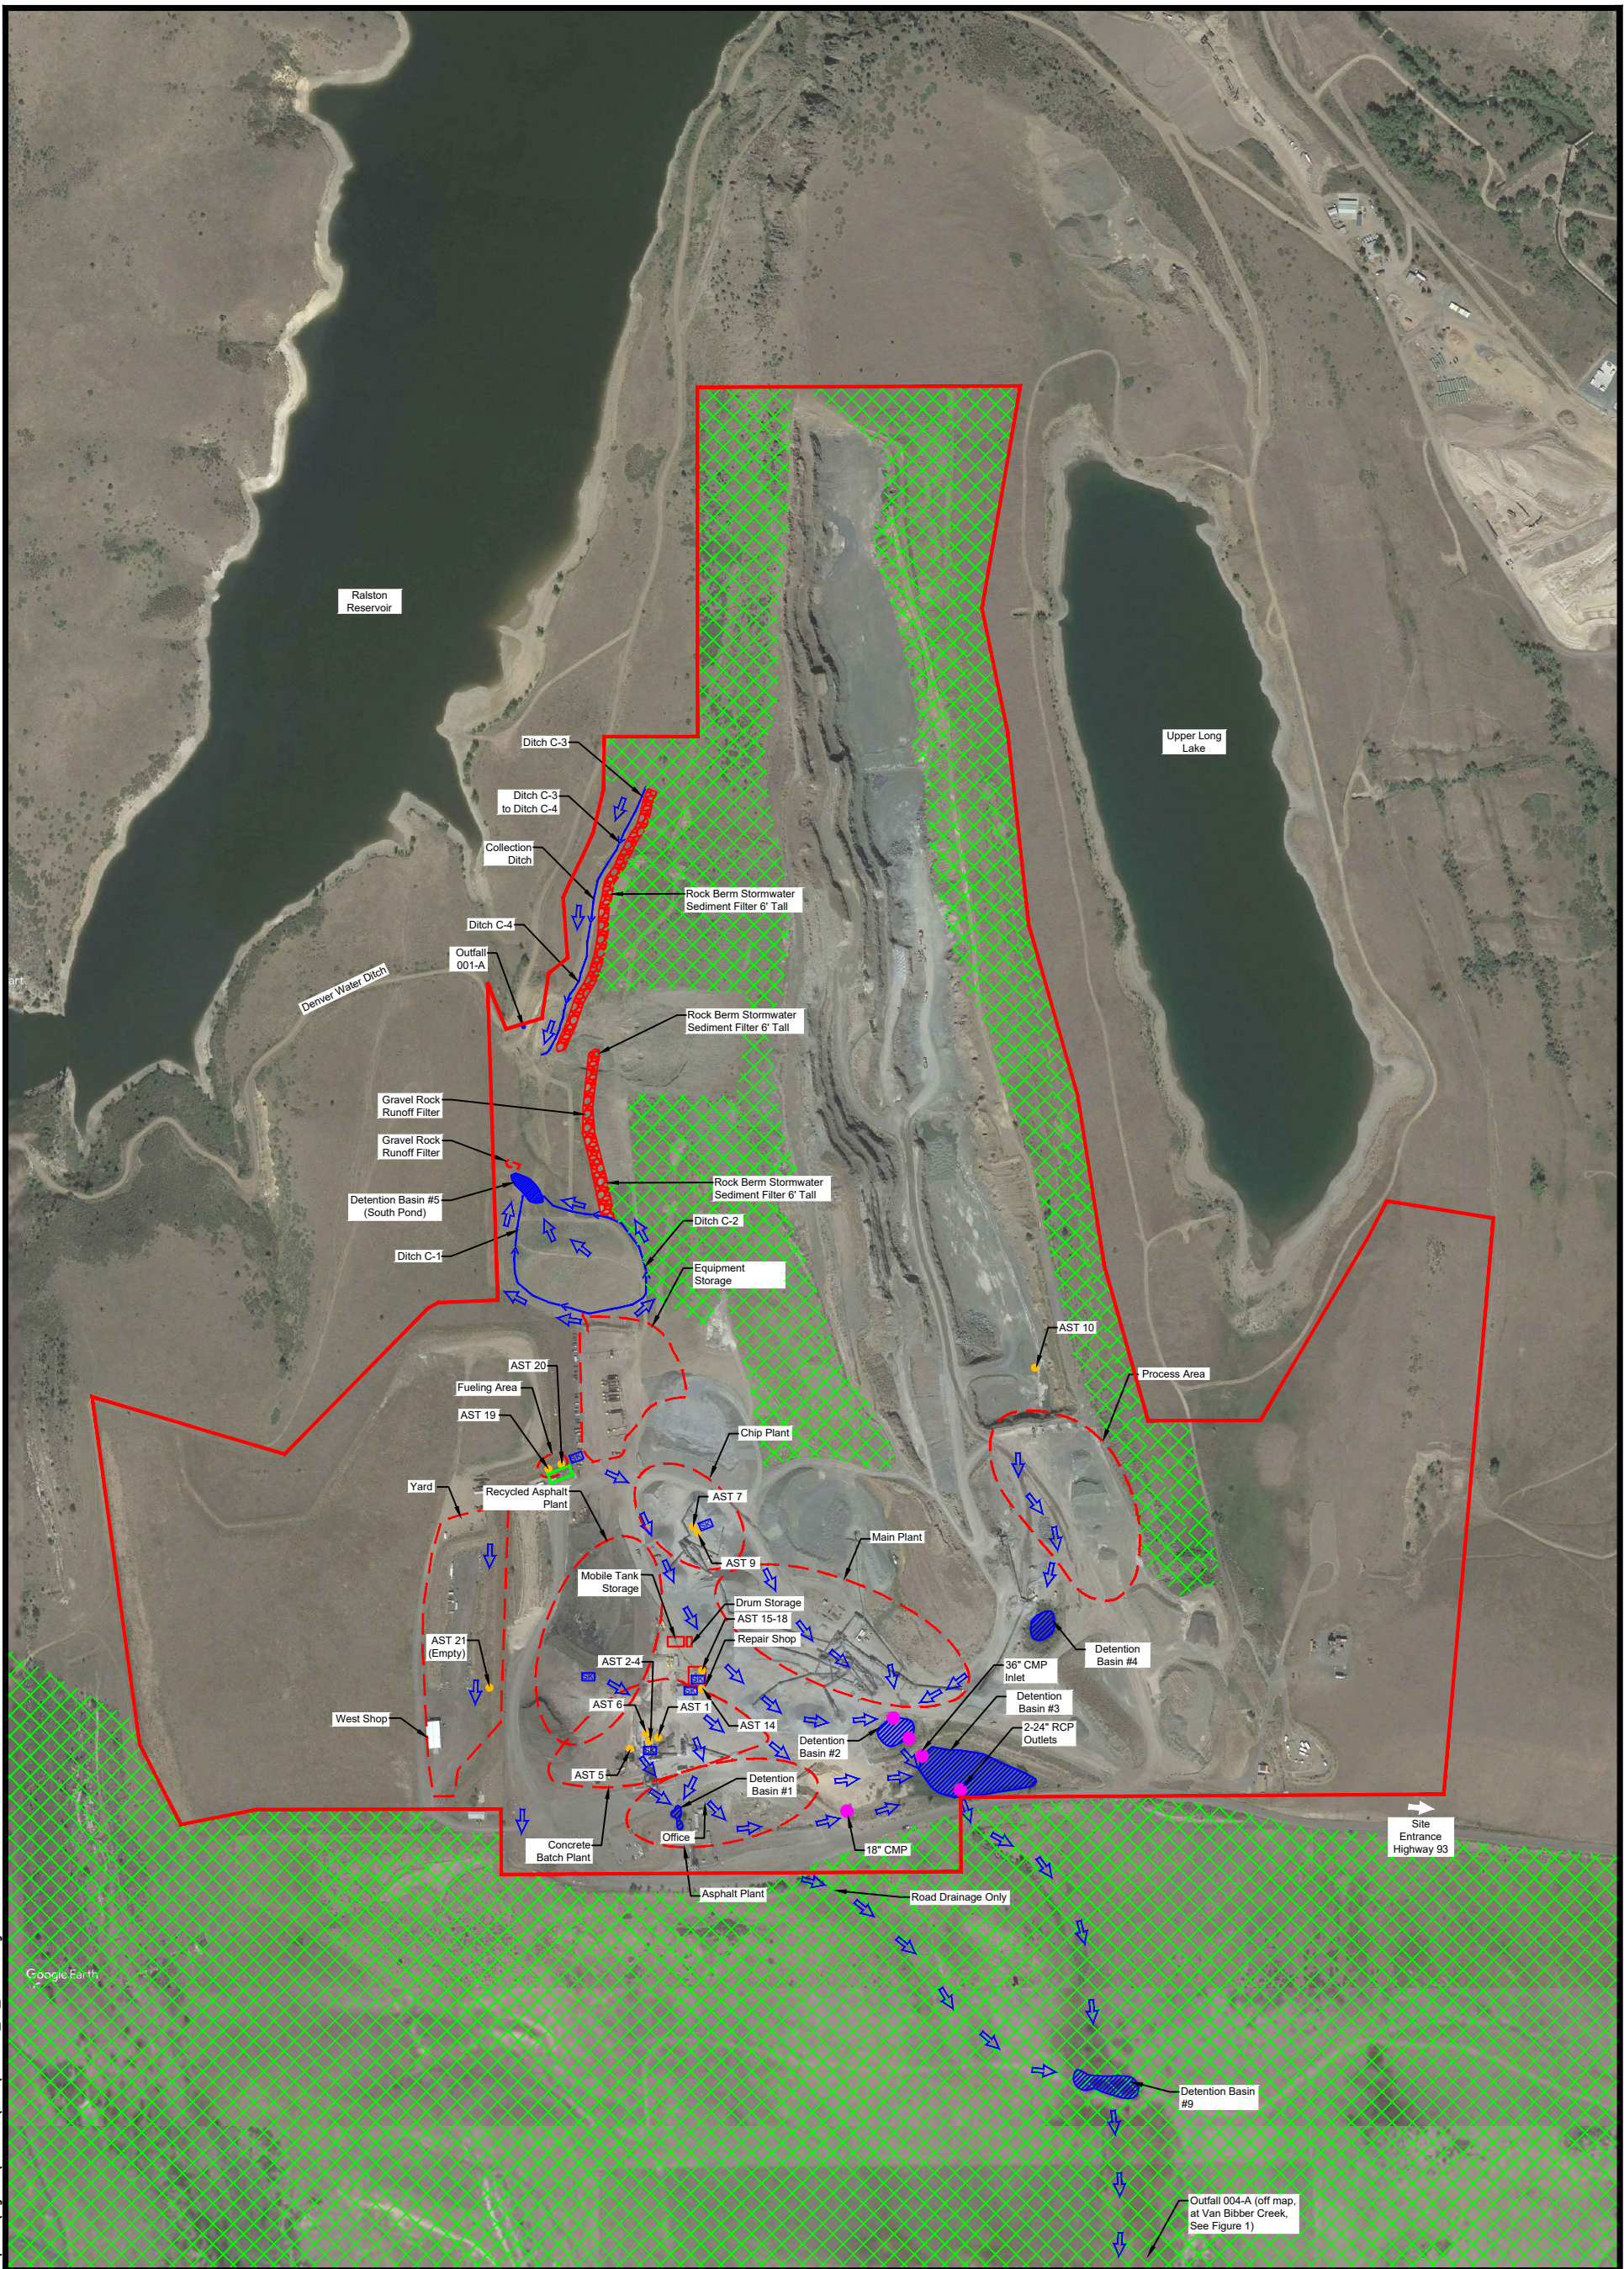

N

LEGEND

SITE BOUNDARY

AREA BOUNDARY

DETENTION BASIN

SURFACE FLOW DIRECTION

SPILL KIT (SK)

ABOVEGROUND STORAGE TANKS

PIPE LOCATION

VEGETATIVE BUFFER

0

600'

SCALE: 1" = 600'

Pinyon

Environmental, Inc.

SITE MAP

Ralston Quarry

65698 State Highway 93

Golden, Colorado

Drawn By: SJA

Reviewed By: MIH

Figure: 2

Date: 6/21/2021

Site Location: Section 4, 5, 8 and 9 T 3S, R 70W, 6th Principle Meridian

Pinyon Project Number: 1/20-0320-02.ENG001