
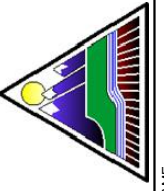
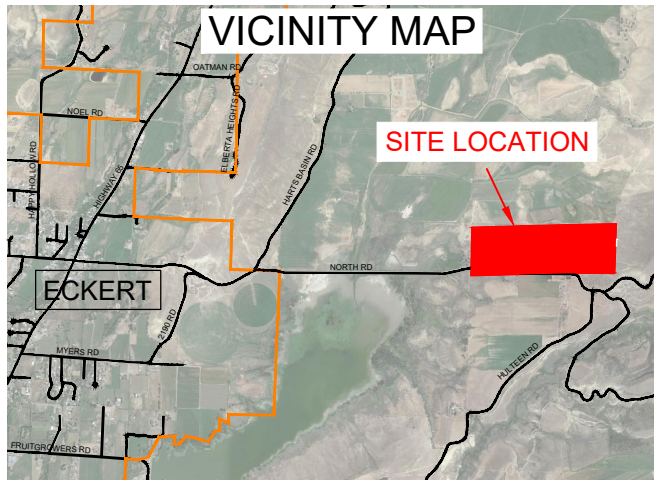
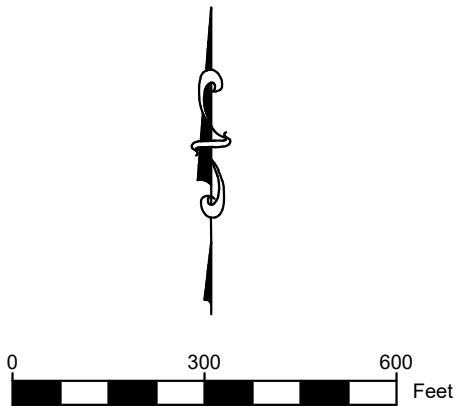


NORTH ROAD PIT - COG 502119

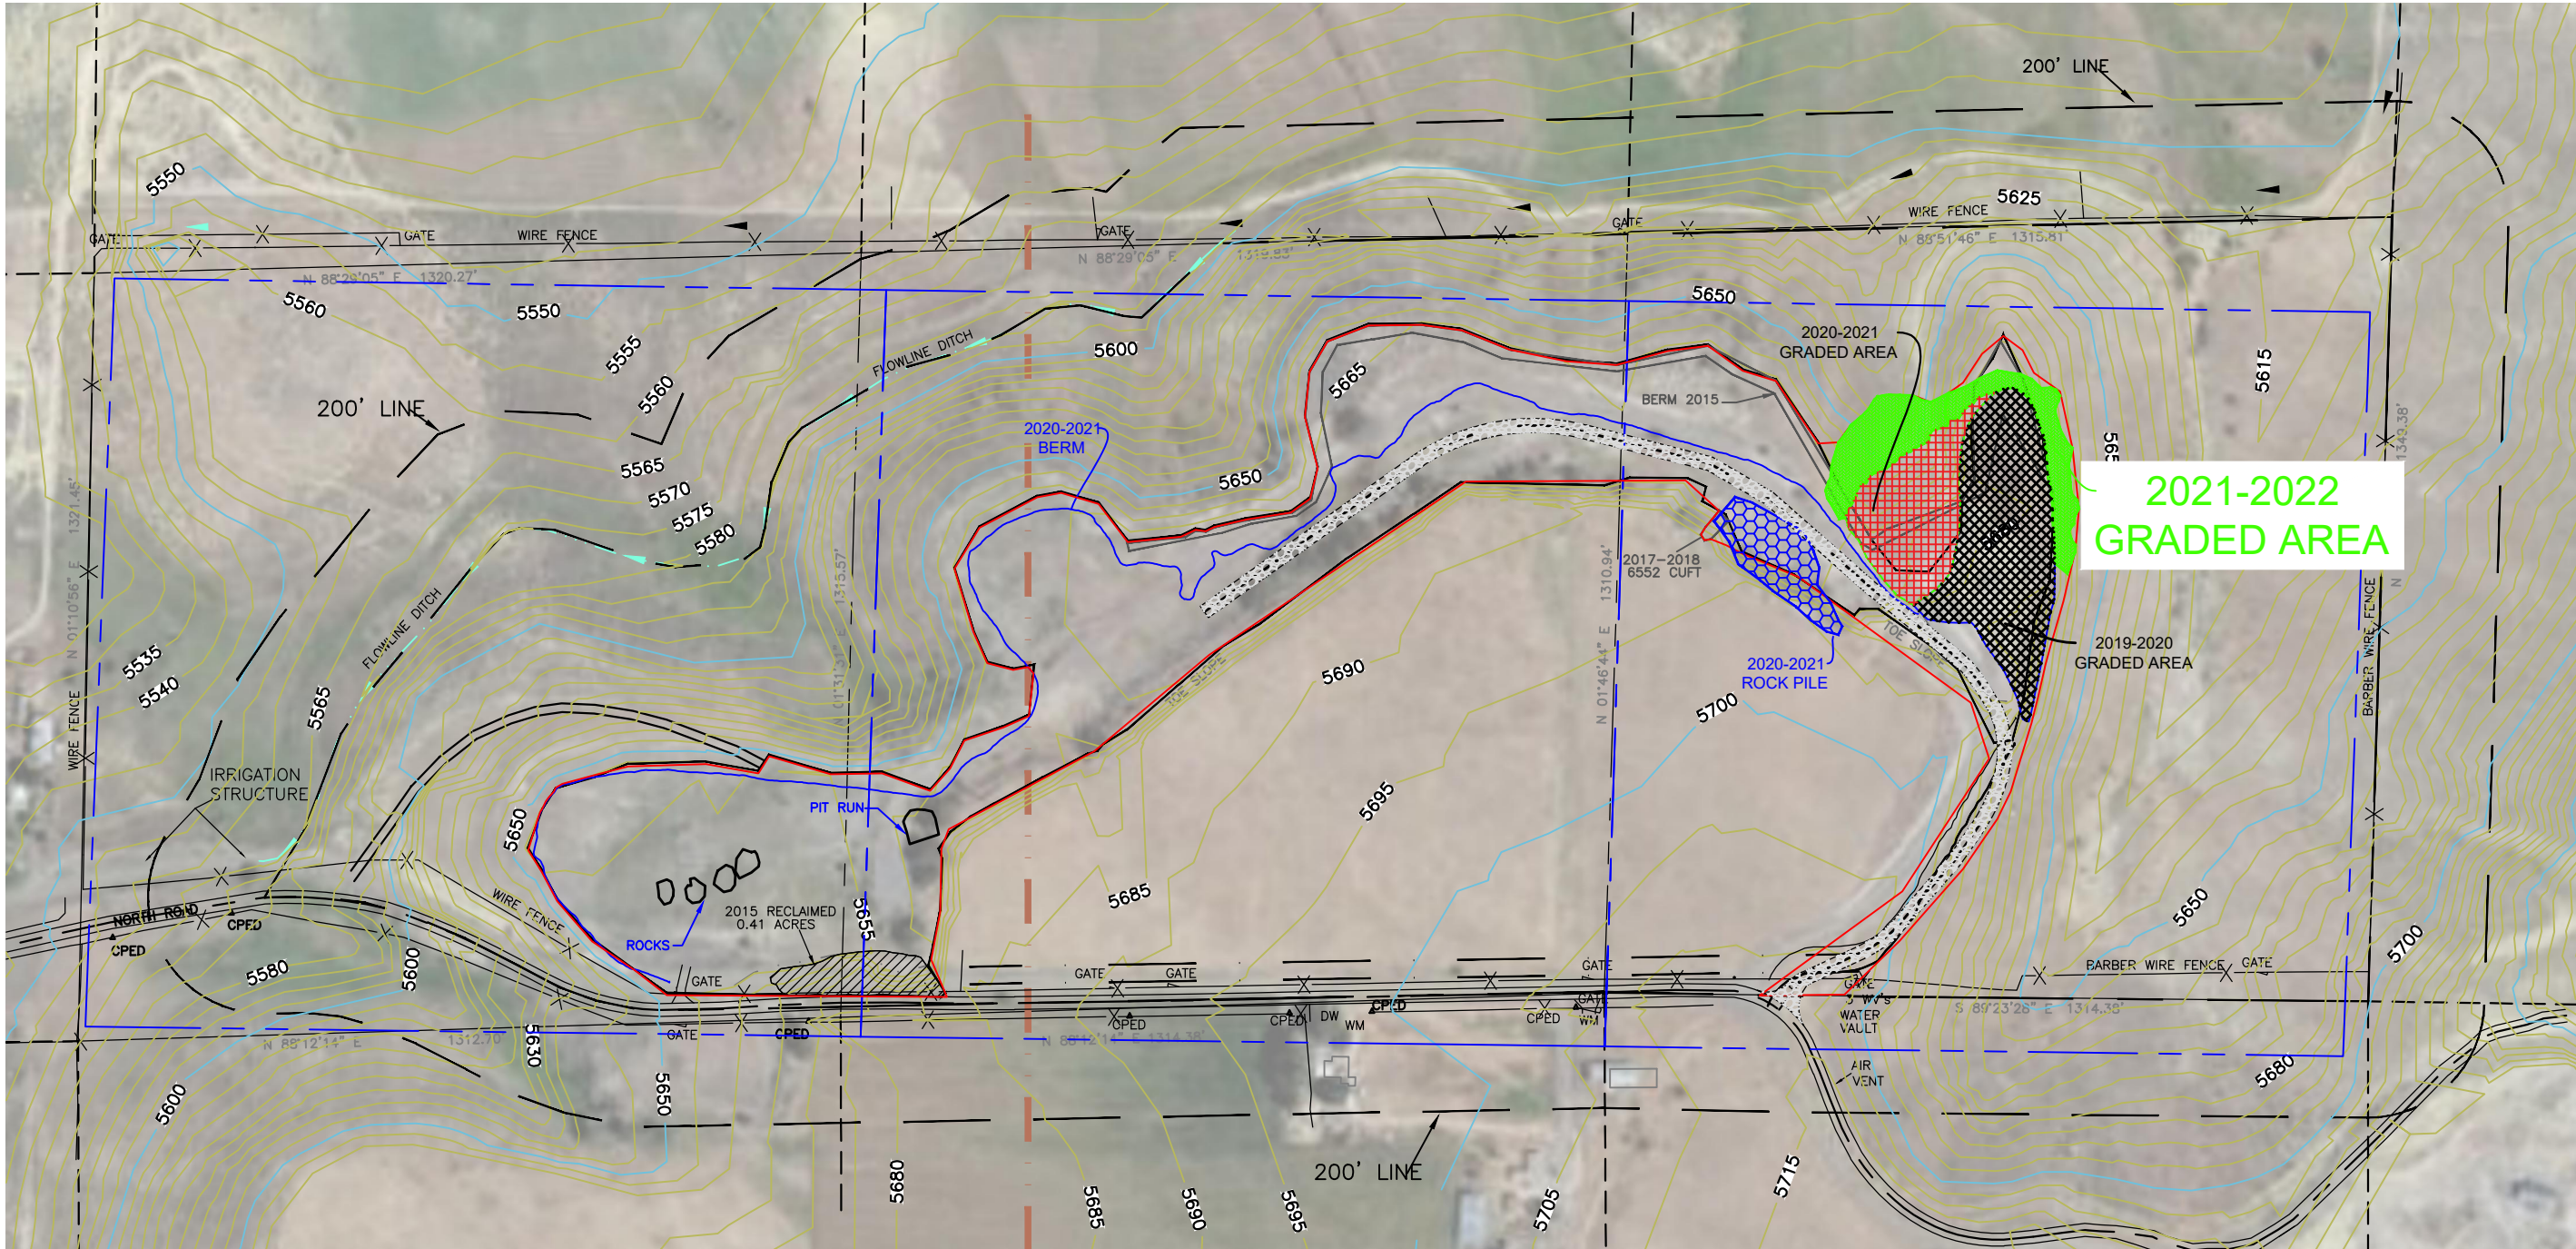

DELTA COUNTY

**OFFICE OF THE COUNTY ENGINEER
295 W. 6TH STREET DELTA, CO 81416
970.874.2035 OR 970.874.5914**

FILE NAME:

...

CHECKED BY:	SCA
-------------	-----

3Y:

DRAWING

DESIGNED BY:

 $\geq$

A COUP

DELTA

100

1 of 1