



WHITING GRAVEL PIT M-2007-025

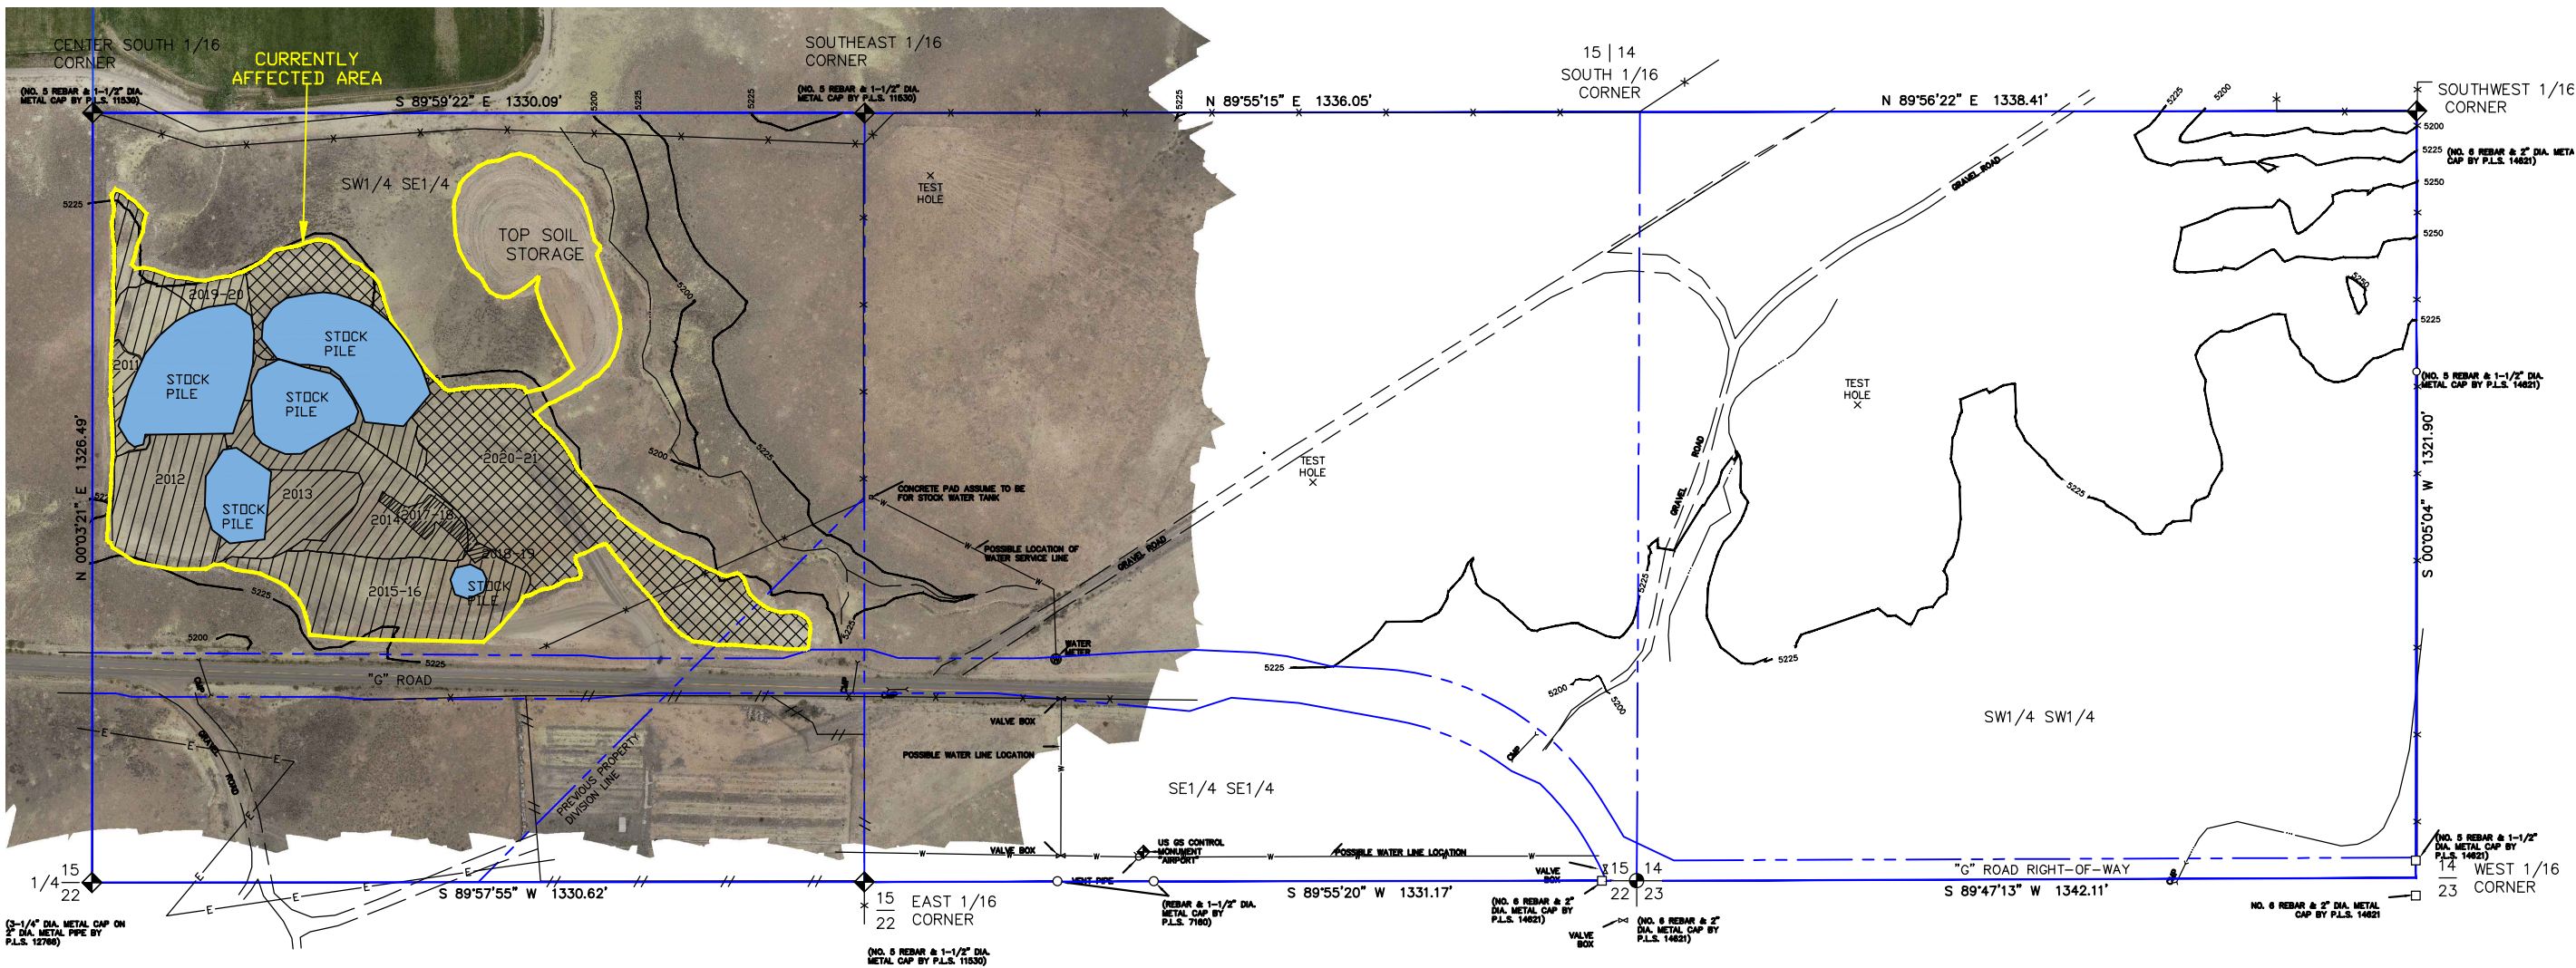

VICINITY MAP

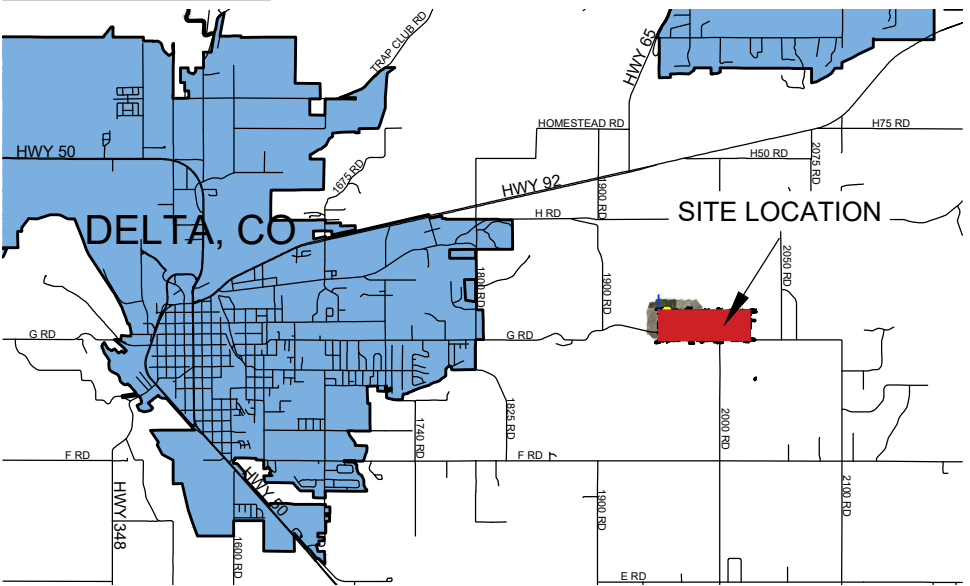

DELTA COUNTY

OFFICE OF THE COUNTY ENGINEER
295 W. 6TH STREET DELTA, CO 81416
970.874.2035 OR 970.874.5914

**WHITING GRAVEL PIT
M-2007-025**

19665 G ROAD
DELTA, COLORADO 81416

DESIGNED BY:	DRAWN BY:	CHECKED BY:	FILE NAME:
SC	SC	TM	Whiting2022.DWG
DRAWN DATE:	REVISION DATE:	SCALE:	1" = 300'
7/7/2022			
REVISION DESCRIPTION:			
1 of 1			