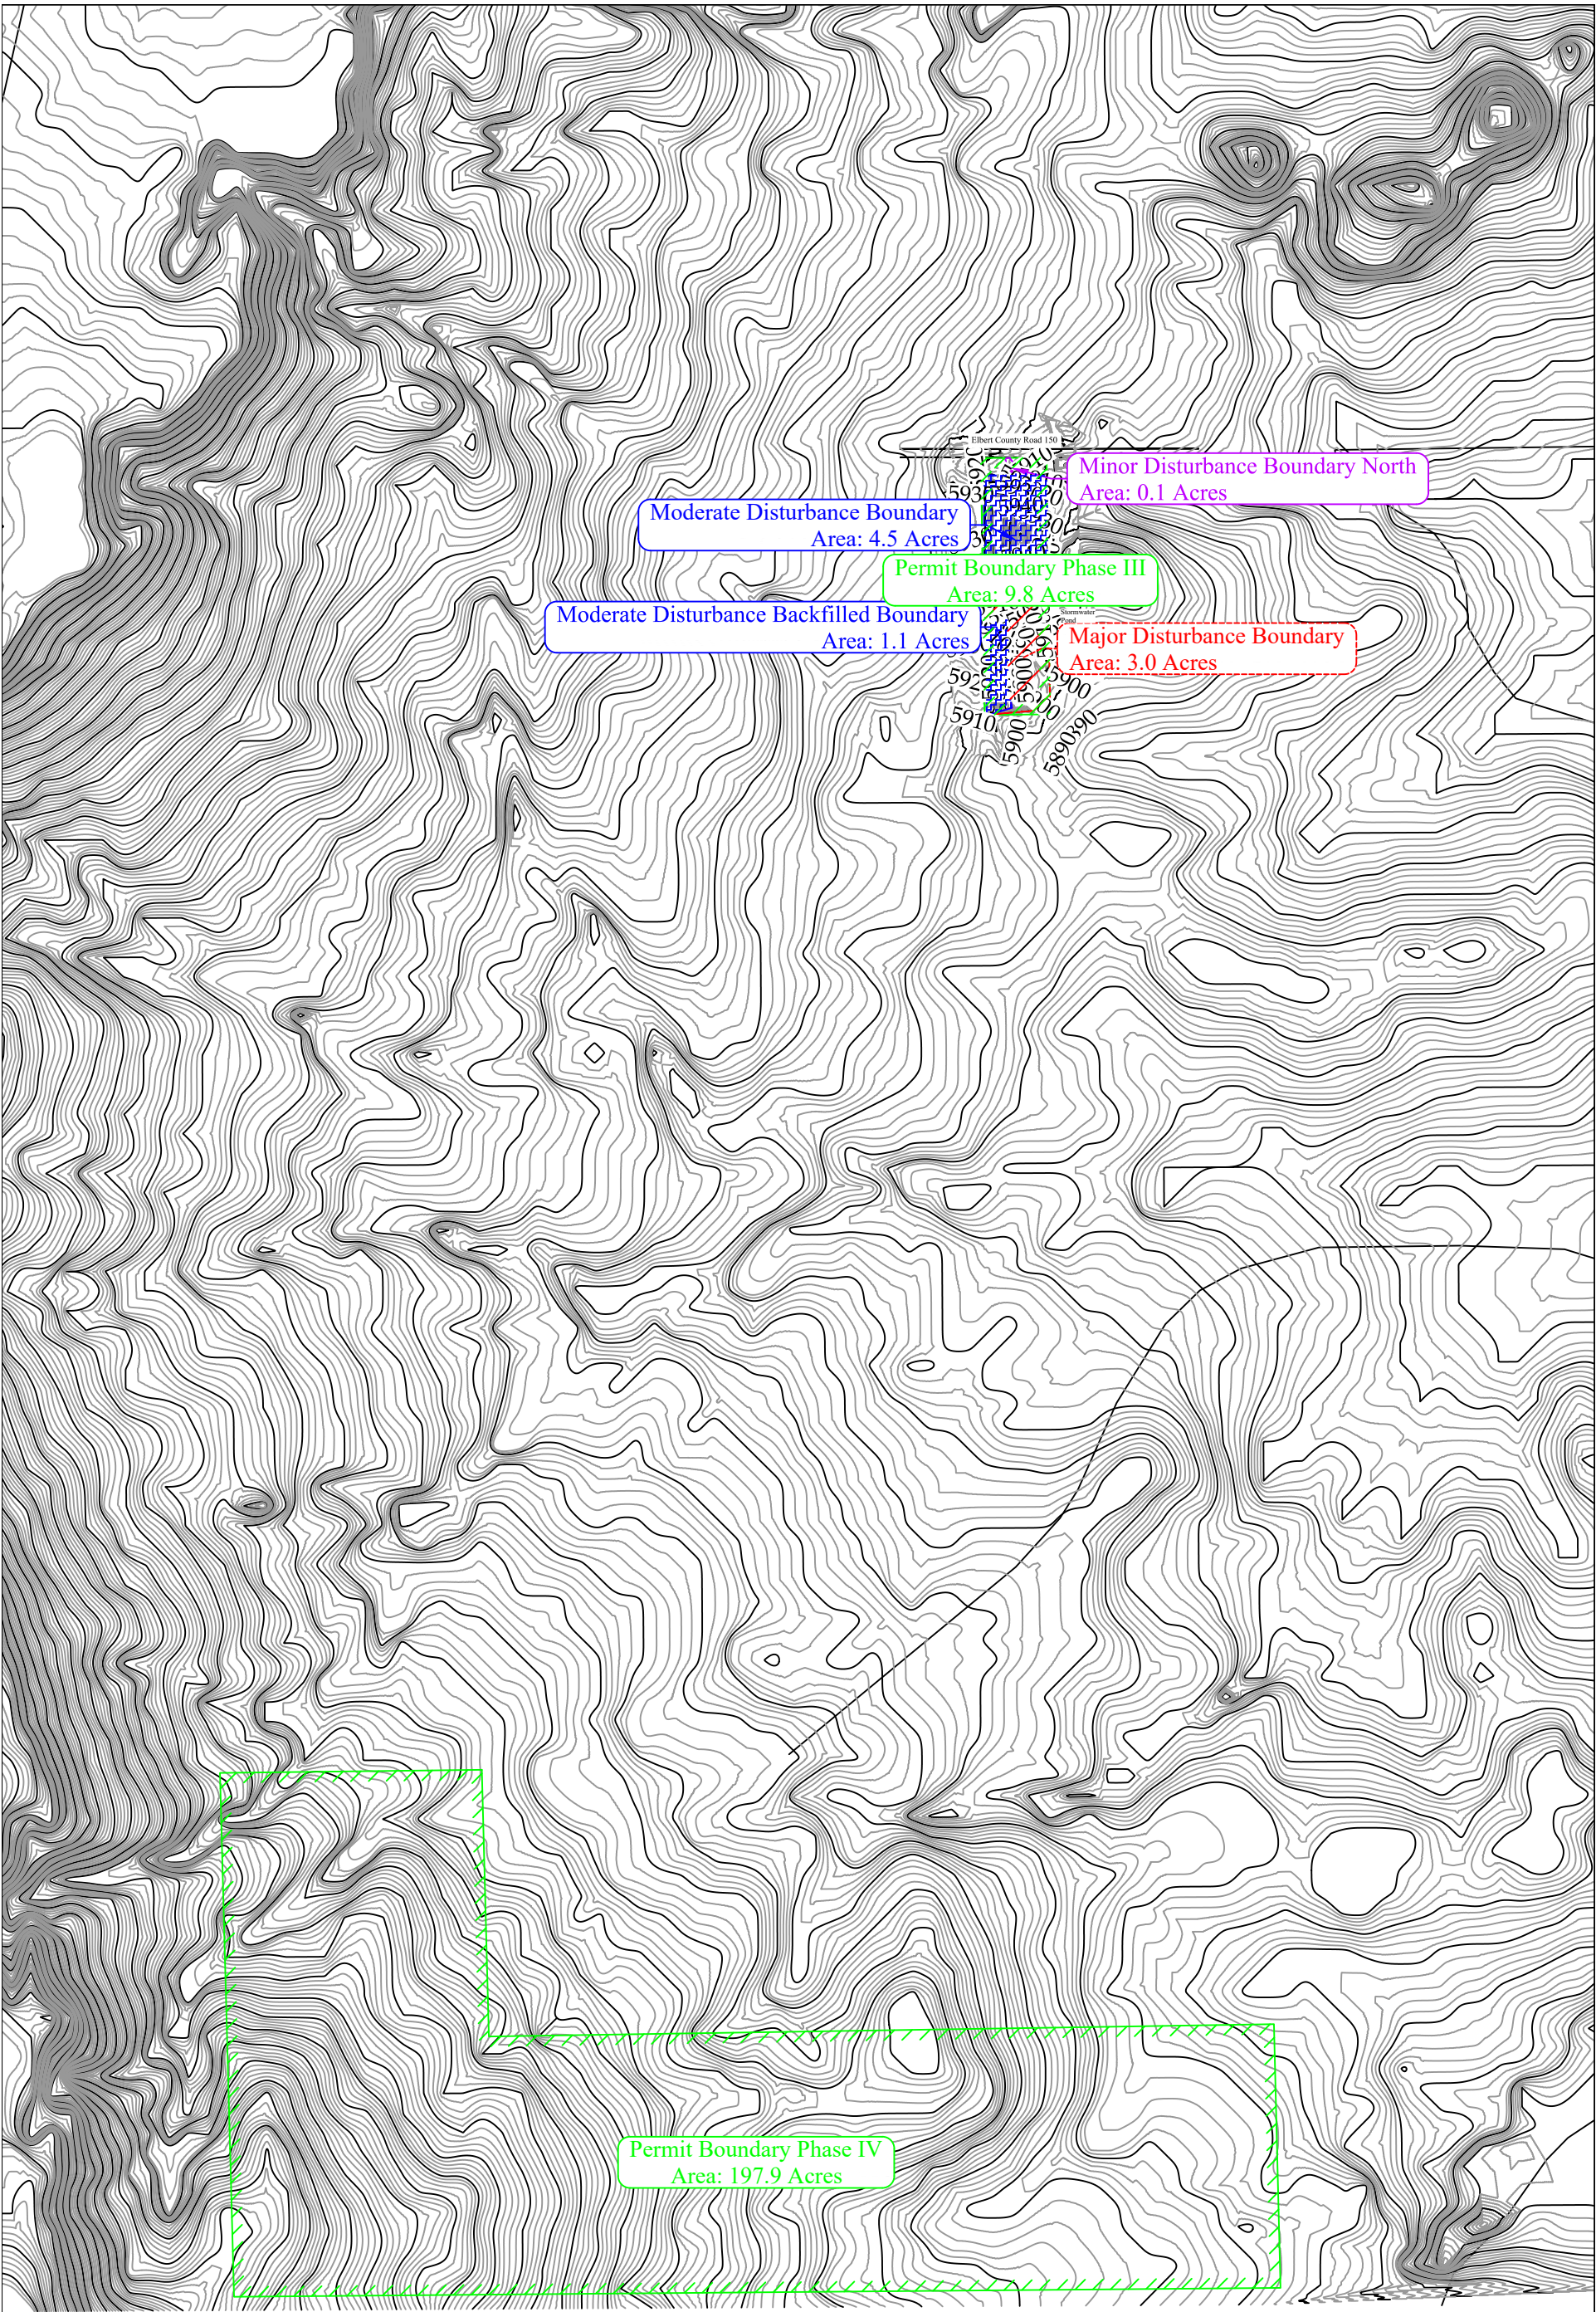


CONFIDENTIAL

THIS DRAWING IS THE PROPERTY OF GENERAL SHALE BRICK, INC. AND SHALL NOT BE COPIED OR REPRODUCED IN WHOLE OR IN PART OR DISCLOSED TO ANY THIRD PARTY OR USED IN ANY WAY WITHOUT THE WRITTEN CONSENT OF GENERAL SHALE BRICK INC.

DRAWING FILE NAME
Buffalo 2022A.dwg

General Shale Brick, Inc.

1845 W. Dartmouth Ave
Denver, Colorado 80110
Phone (303) 783-3000

DRAWING TITLE

Buffalo Mine
2021-2022 DRMS Annual Report

CONTOUR INTERVAL:

5'

DRAWING NUMBER:

REVISION:

A SHT. 1 OF 1

DRAWN BY:

Jason E. McBraw

DATE:

August 9, 2022

APPROVAL BY:

SCALE:

1"=800'