


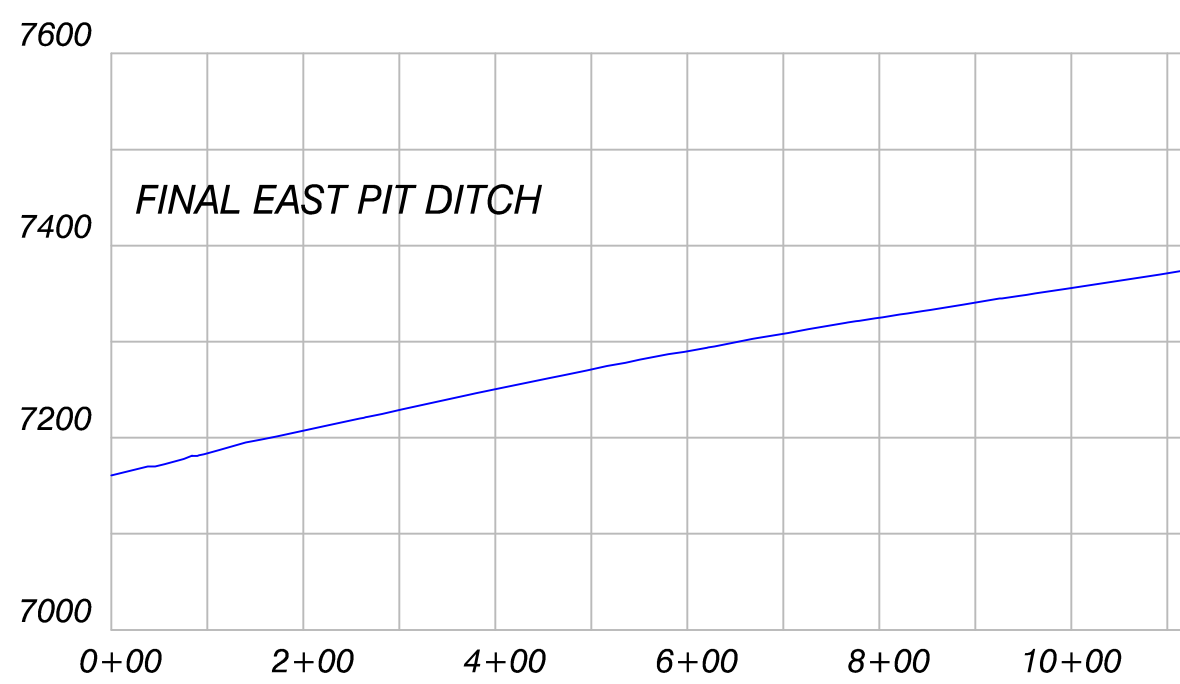
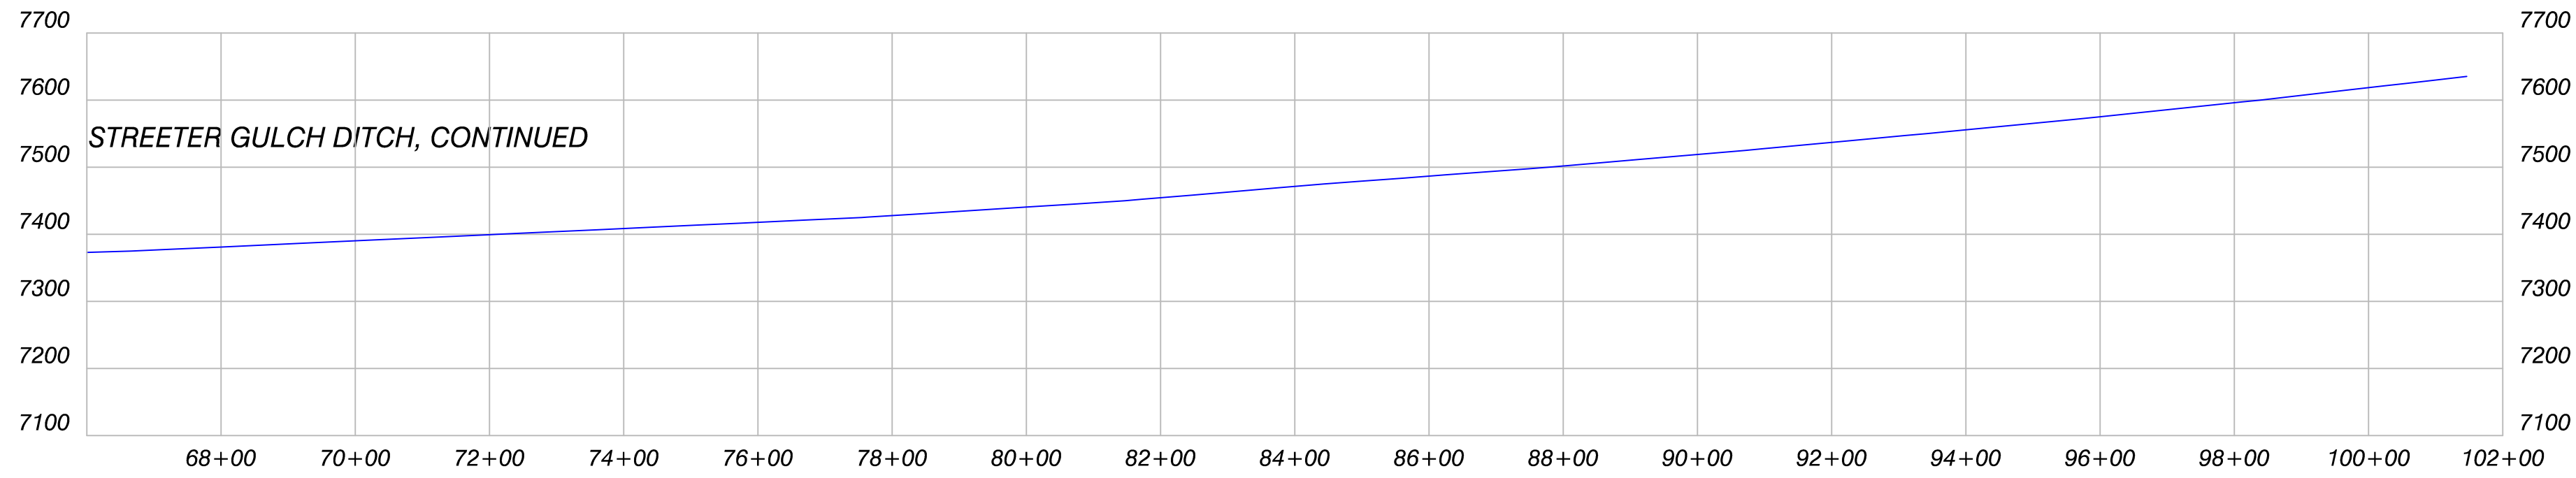


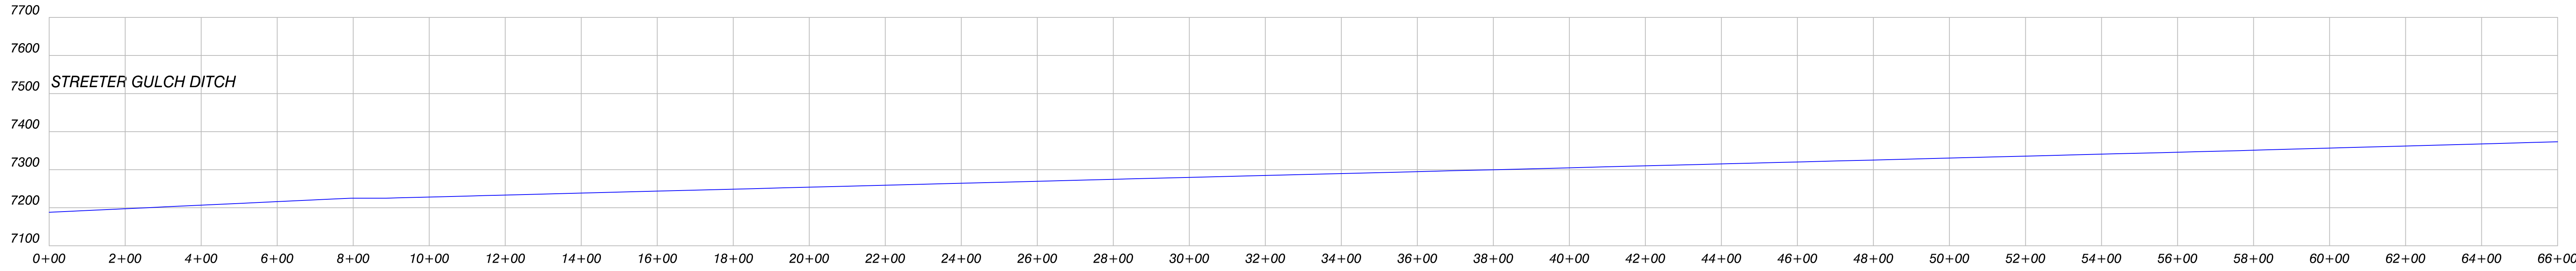


REACH 1

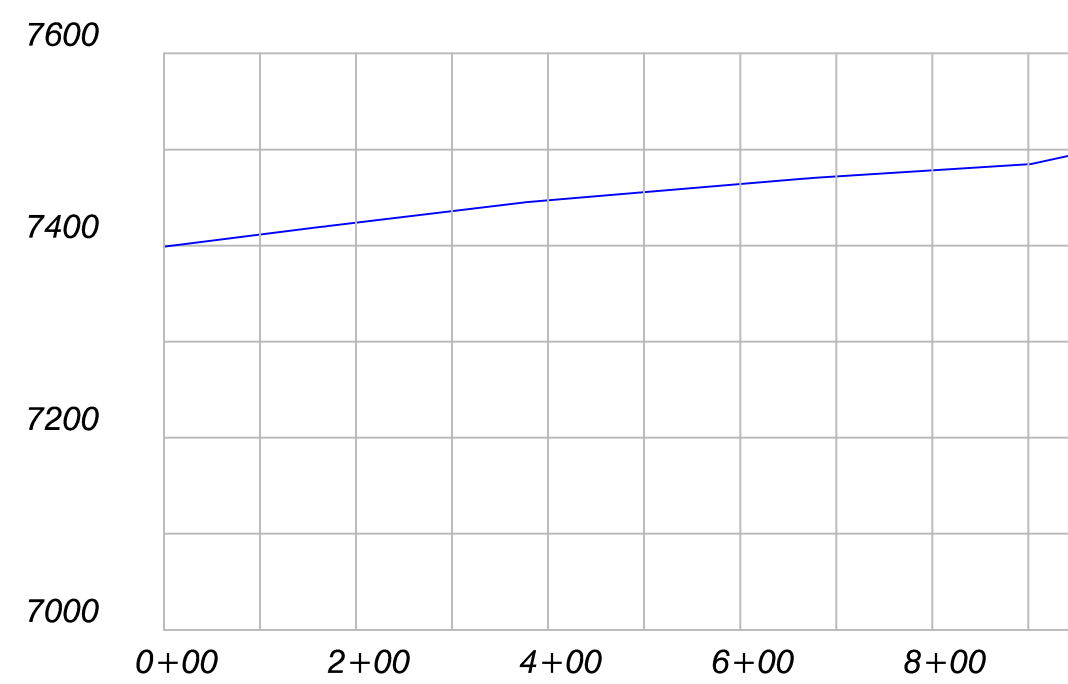


REACH 2

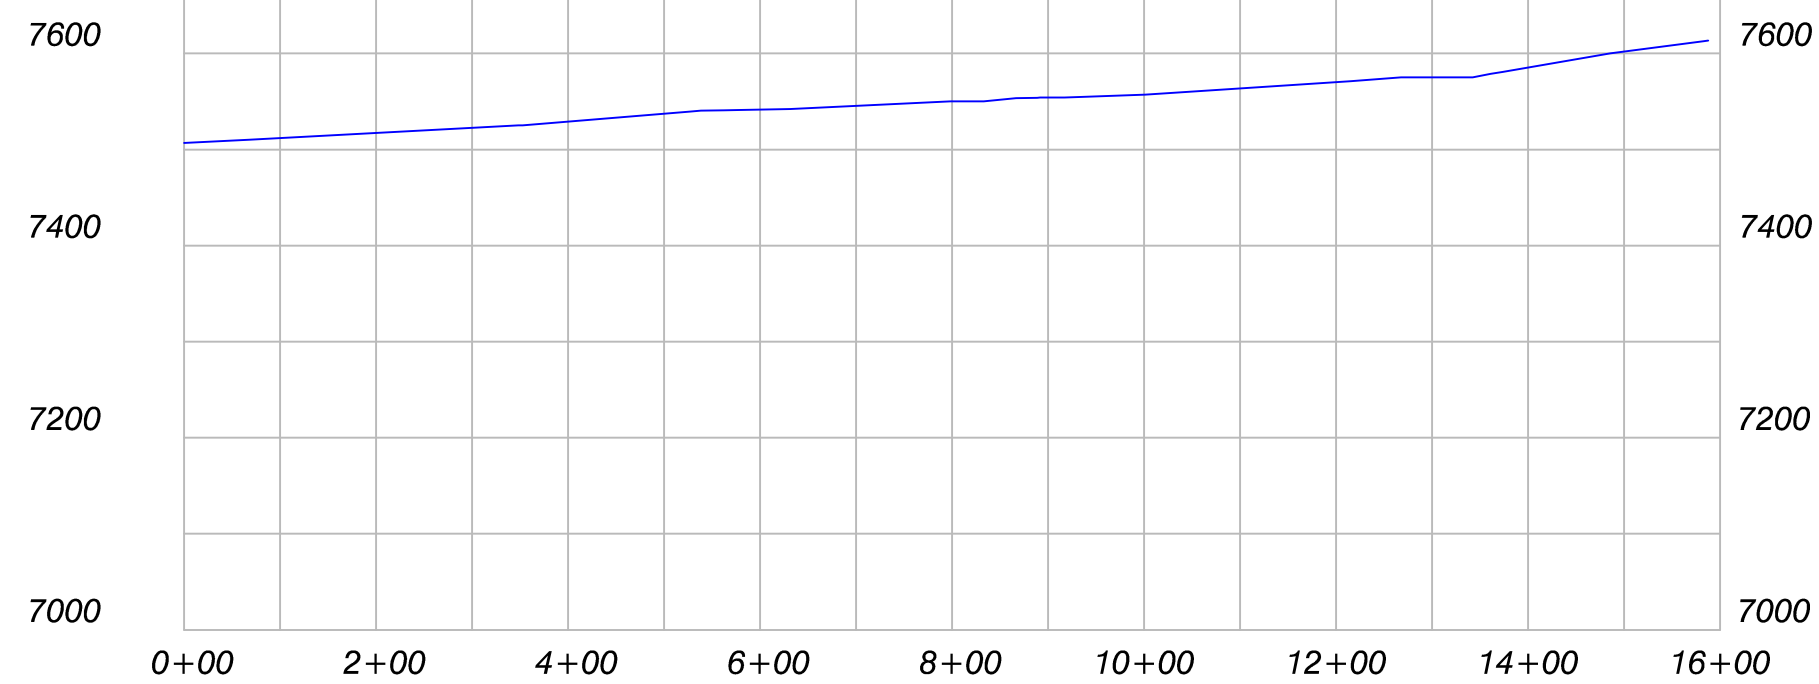


REACH 3

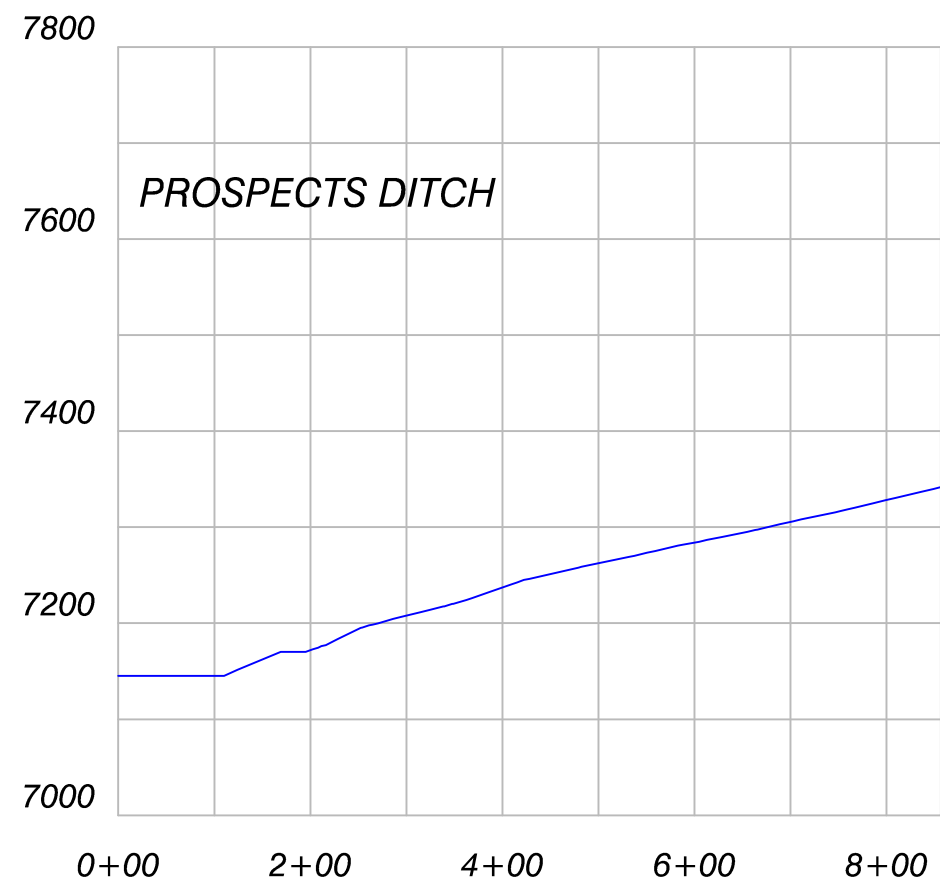


REACH 1

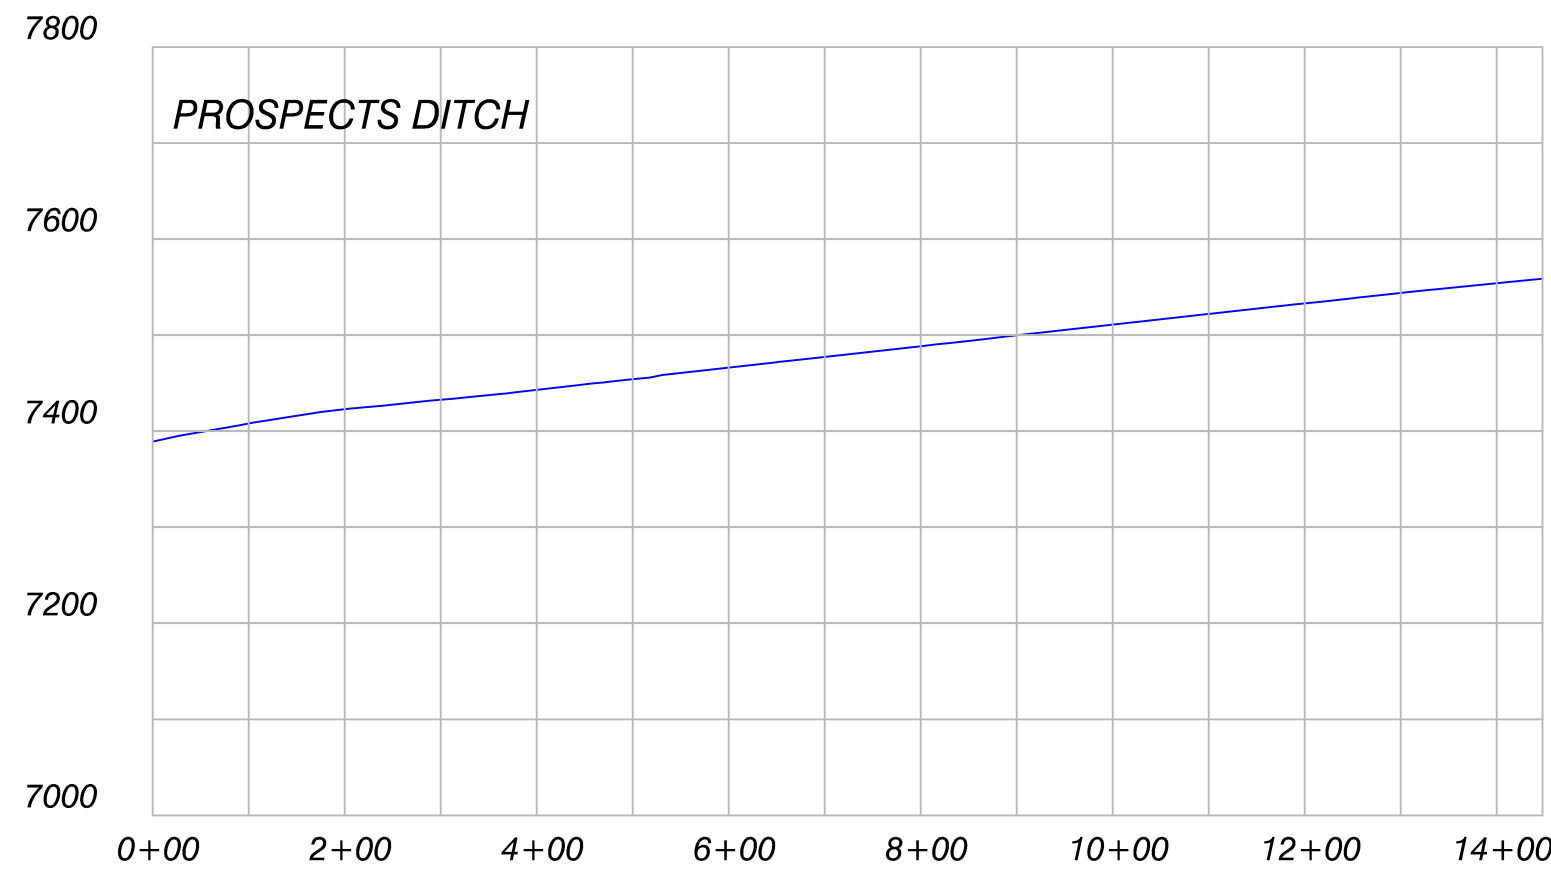


REACH 2

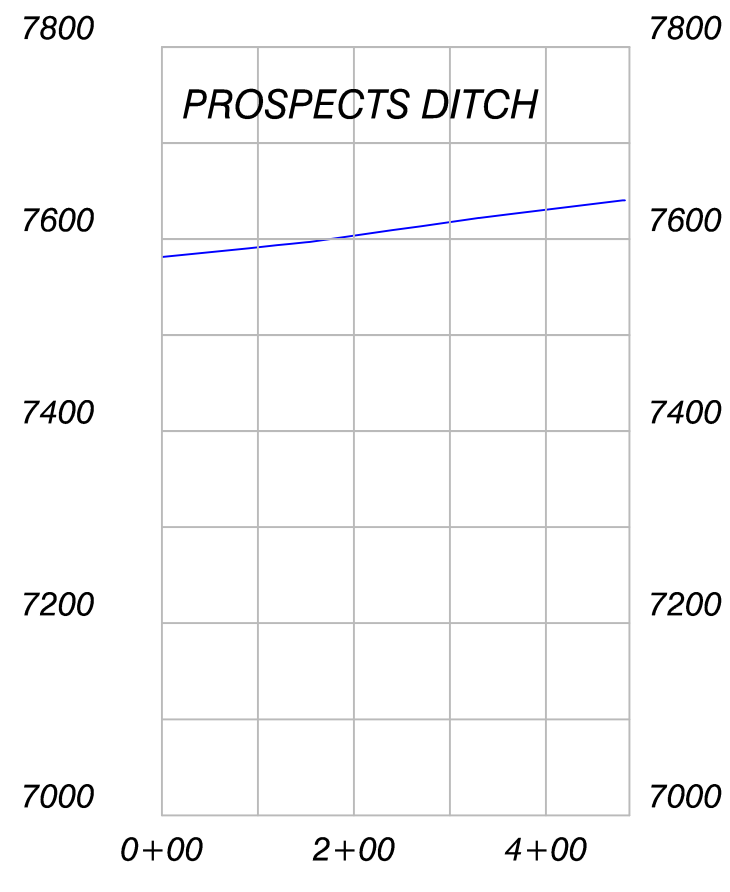

REACH 3

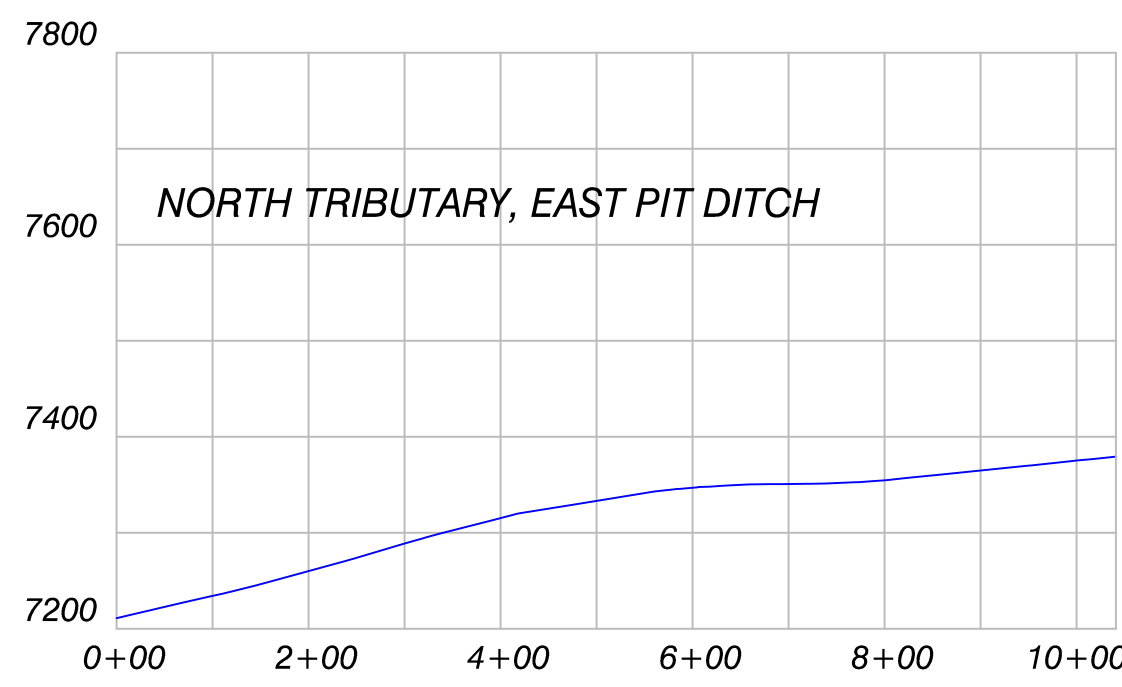

REACH 1

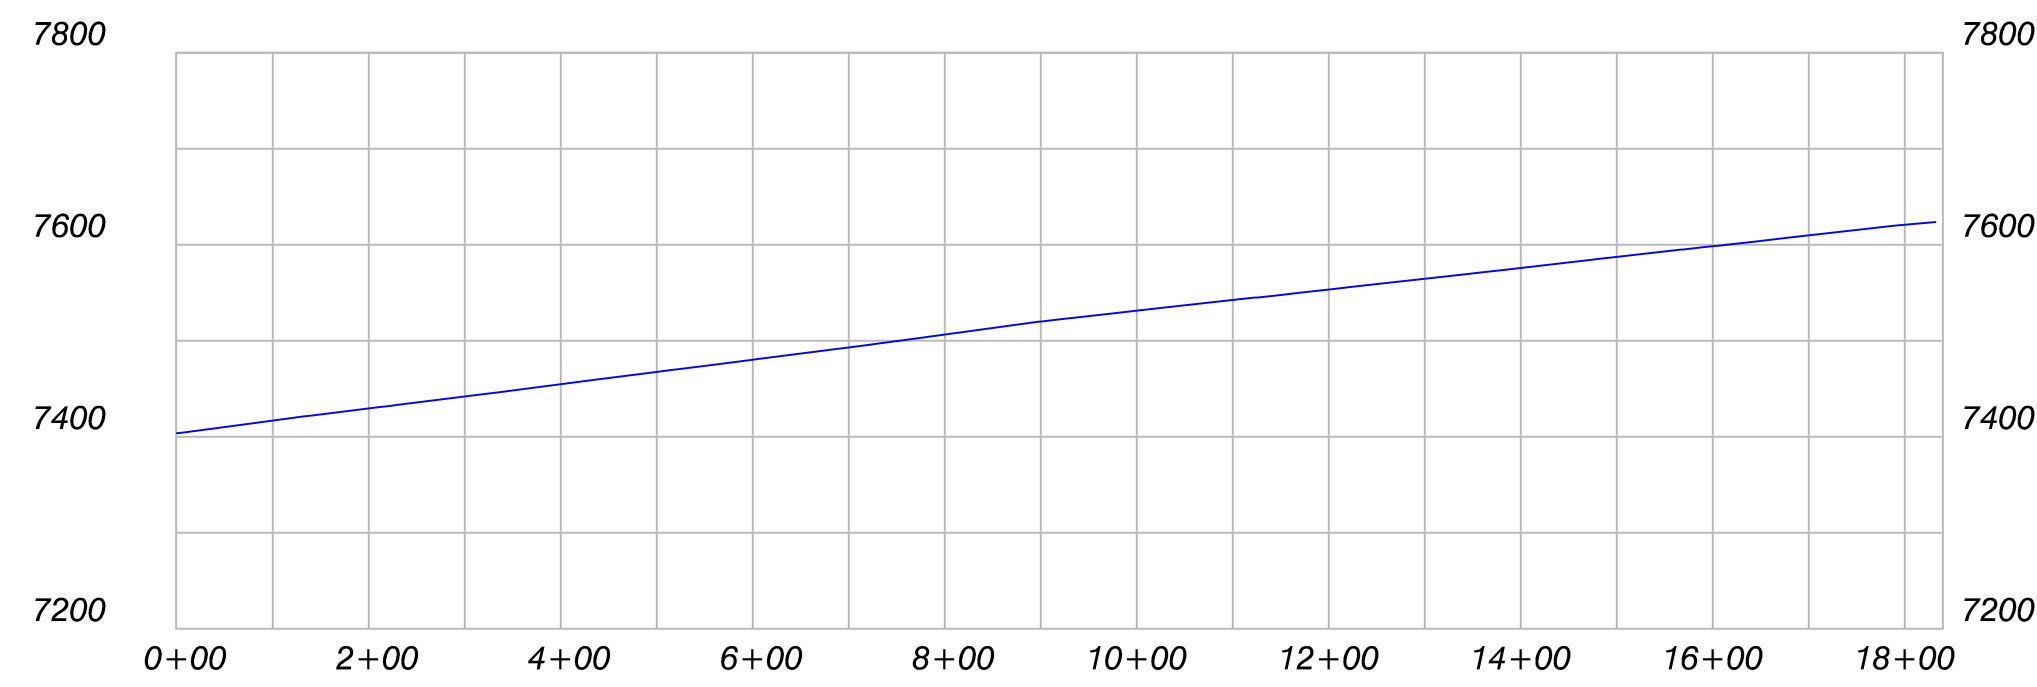


REACH 2

LEGEND

Permanent Drainage Profiles

ENGINEERS CERTIFICATION
I, LEE E. SAMPLSON, hereby certify that this map has been reviewed by me and is true and correct to the best of my knowledge and information, relying on information supplied by experts employed by Colowyo Coal Company or qualified consultants working for Colowyo Coal Company, and that I am a Professional Engineer licensed in Colorado as required by the provisions of C.R.S. 12-25-101 through C.R.S. 12-25-119. IN WITNESS WHEREOF, I have hereunder set my hand and affixed my seal.

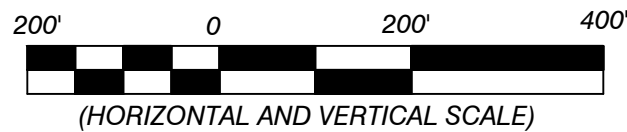

POSTMINING PERMANENT DRAINAGE PROFILES				
		SCALE: SEE PROFILE TEXT DATE: 2/1/08 DRAWN BY: TC/IESL APPROVED BY: DRWG NO. MAP 33		
Colowyo Coal Company 2731 State Highway 13 Boulder, Colorado 80501				
No.	REVISION	DATE	BY	CHK
TR 87	Updated North Trib. East Pit Ditch, Final East Pit Ditch and the Prospect Ditch.	11/5/10	TCP	KRB
MR 118	Logo change, Updated Prospect Ditch Reach 1, added note to Gulch A ditch profile	4/26/12	TCP	KRB
TR 105	Updated Streeter Gulch Ditch profile, edit legend	1/12/15	TCP	KRB
TR 135	Removed All Phase III Release Ditches	2/13/20	Tony	BC
TR 155	Revised Streeter Ditch Profile	8/16/22	Tony	LES