



WHITEWATER BUILDING MATERIALS CORP.

WHITEWATER 500 PIT
M.L.R.B. PERMIT # M-1977-129
2021-22 ANNUAL REPORT

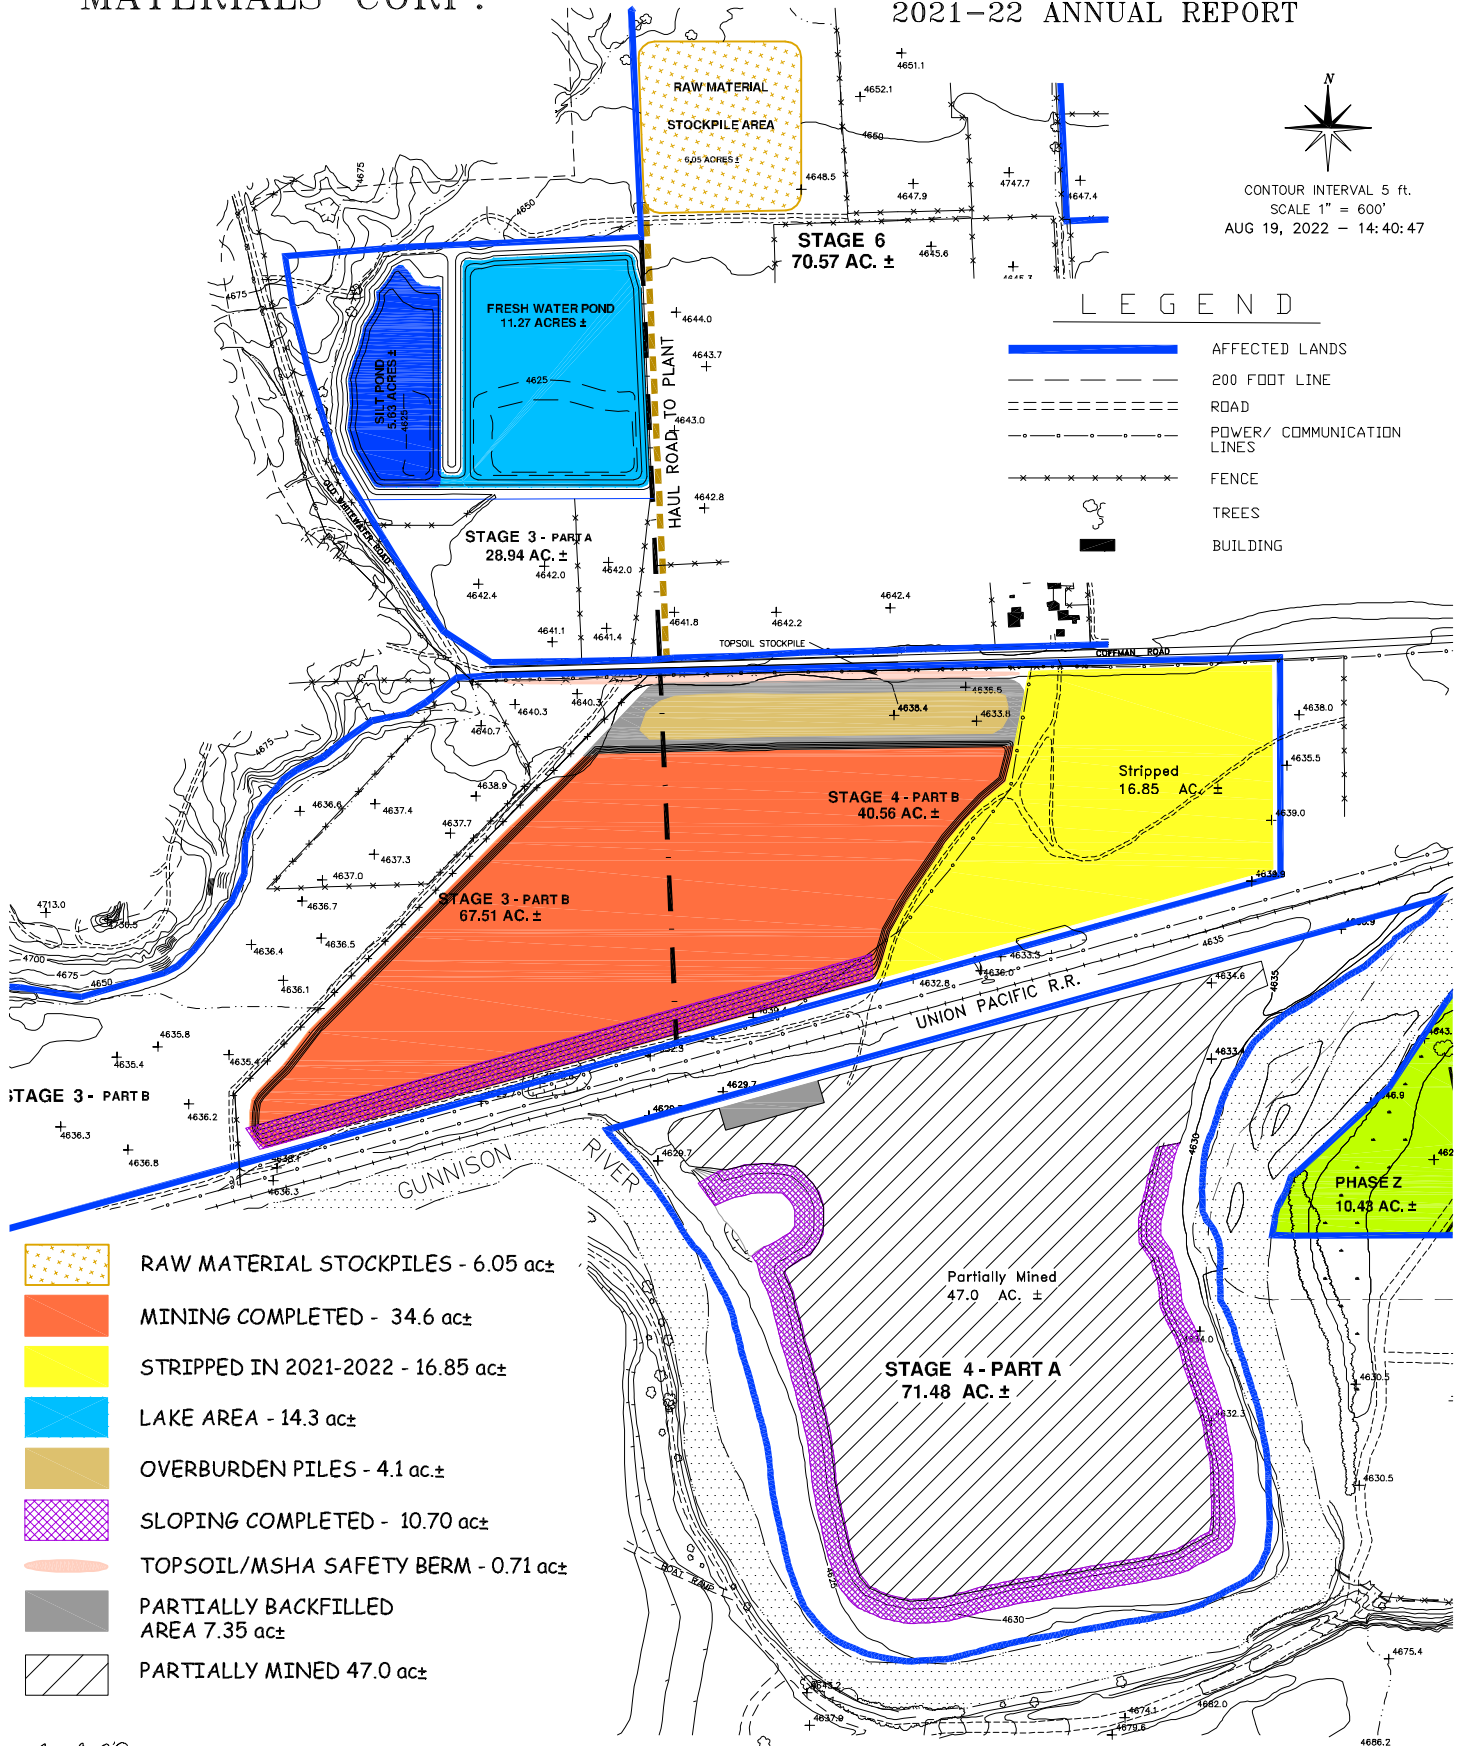

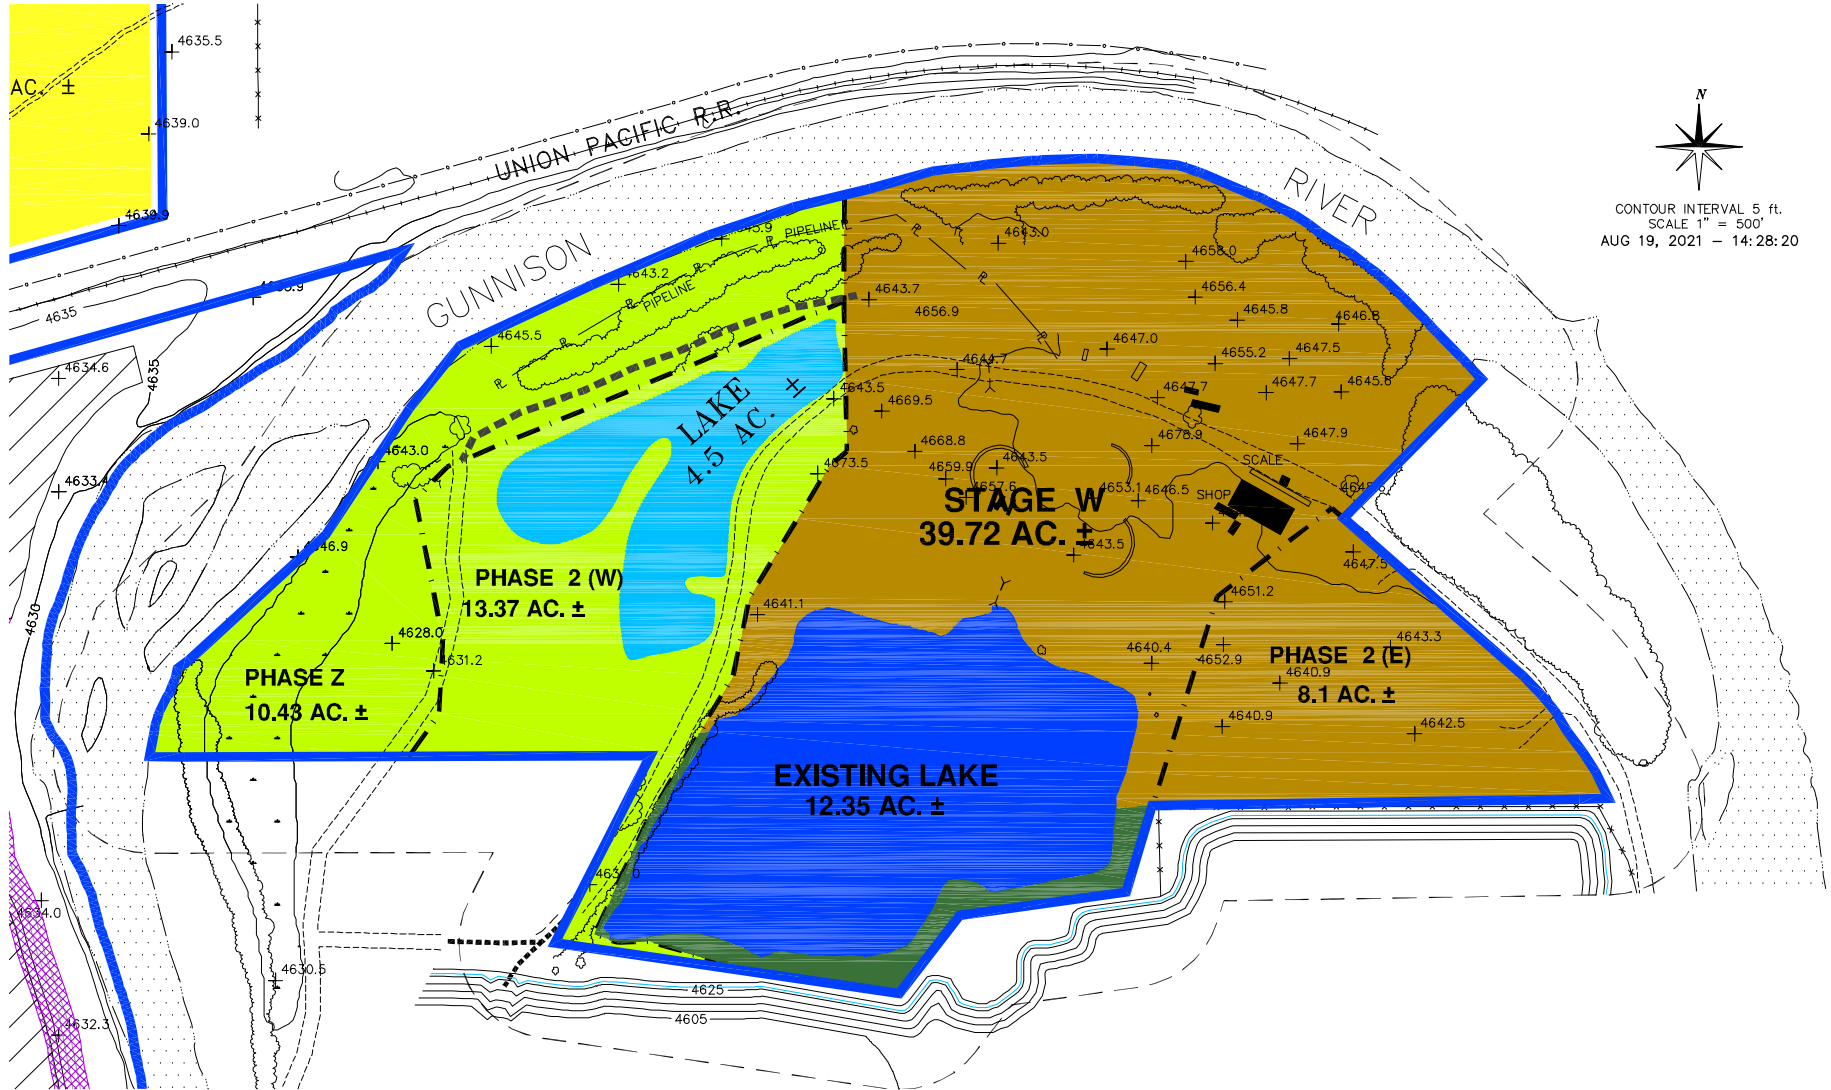

CONTOUR INTERVAL 5 ft.
SCALE 1" = 500'
AUG 19, 2021 - 14:28:20

LEGEND

- AFFECTED LANDS
- 200 FOOT LINE
- ROAD
- STAGE LINE
- POWER/ COMMUNICATION LINES
- RAILROAD
- FENCE
- RIVER
- LAKE
- TREES
- CONCRETE PAD
- BUILDING

- LAKE AREA - 4.5 ac. ±
- UNDISTURBED AREA 1.57 ac. ±
- PLANT SITE - 33.9 ac. ±
- REVEGETATION MONITERING - 23.8 ac. ±

WHITewater BUILDING
MATERIALS CORP.
M.L.R.B. PERMIT # M-1977-129
WHITewater 500 PIT
2021-22 ANNUAL REPORT
SHEET 2 OF 2

PREPARED BY: *ENVIRONMENT, INC.*
7985 VANCE DR. # 205A
ARVADA, CO 80003
(303) 423-7297
Environment-inc@outdrs.net