



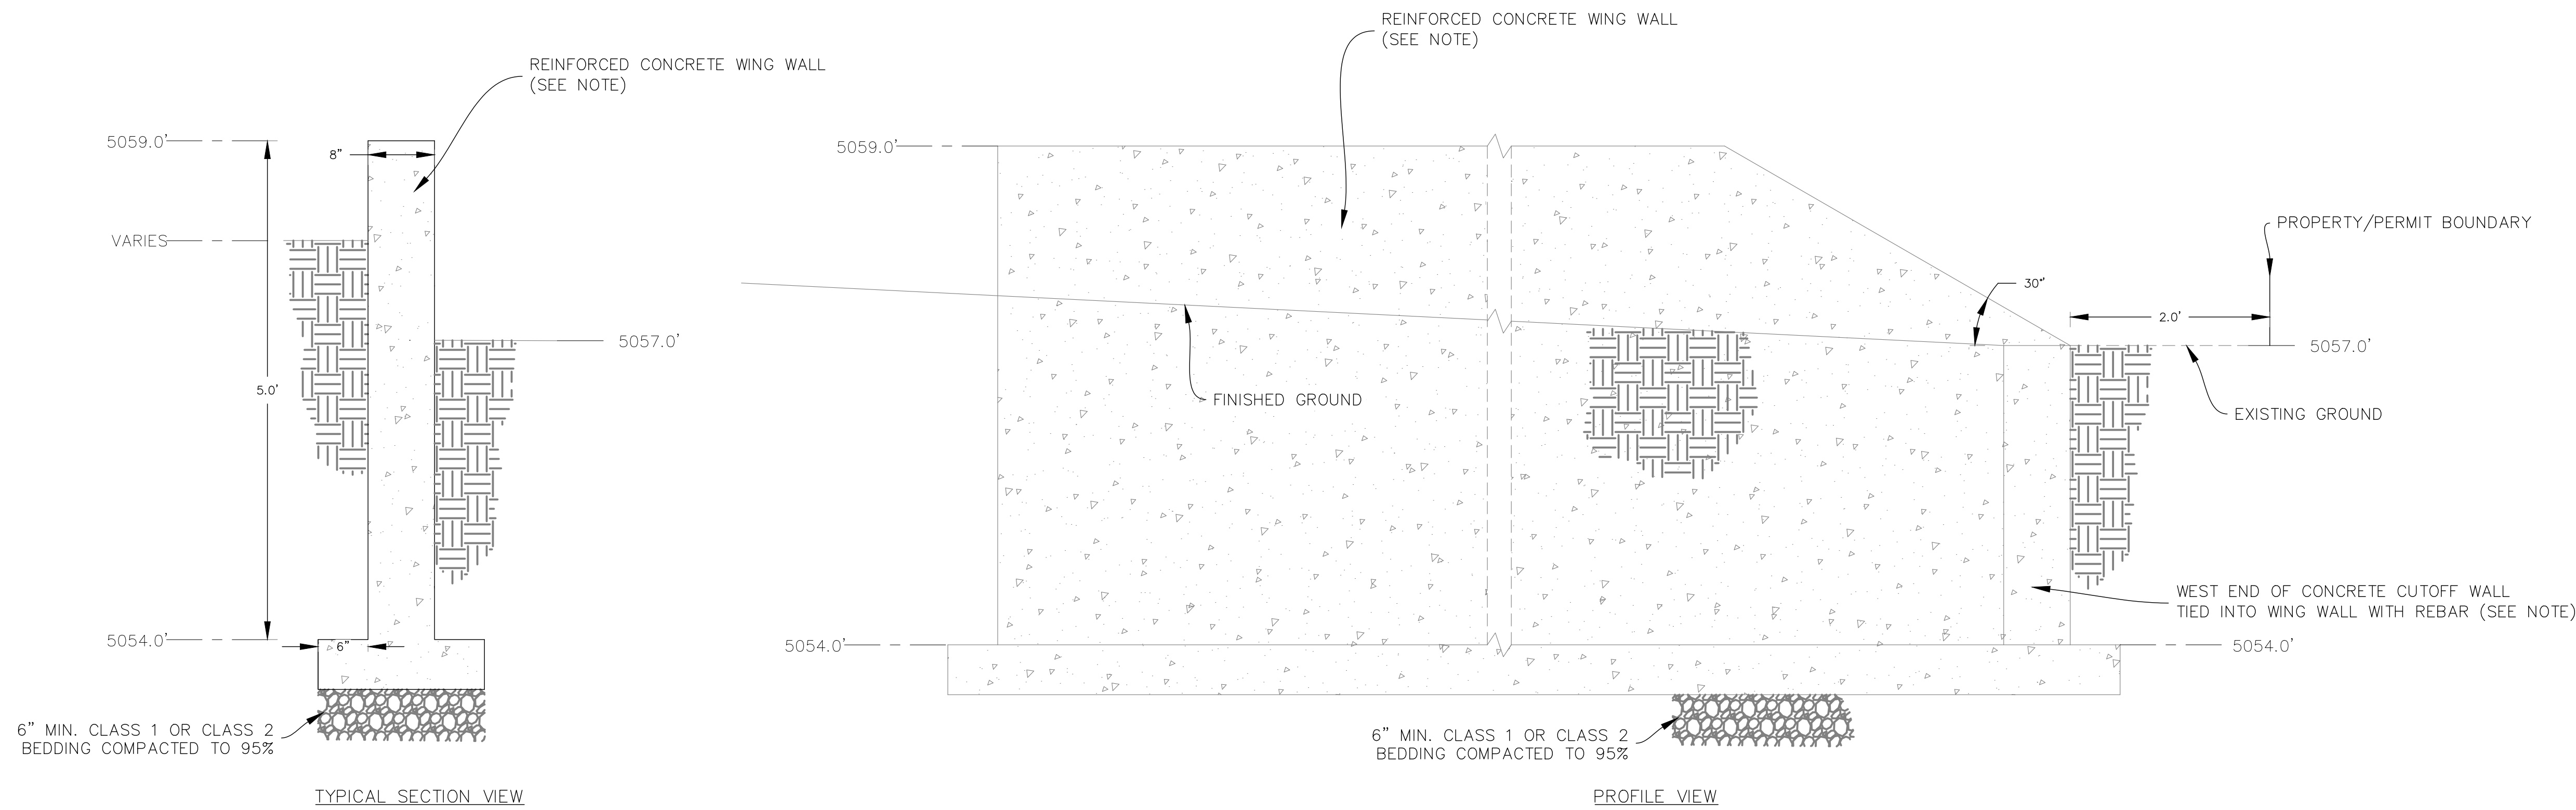

A
HS-2 CONCRETE WING WALL DETAIL
NTS

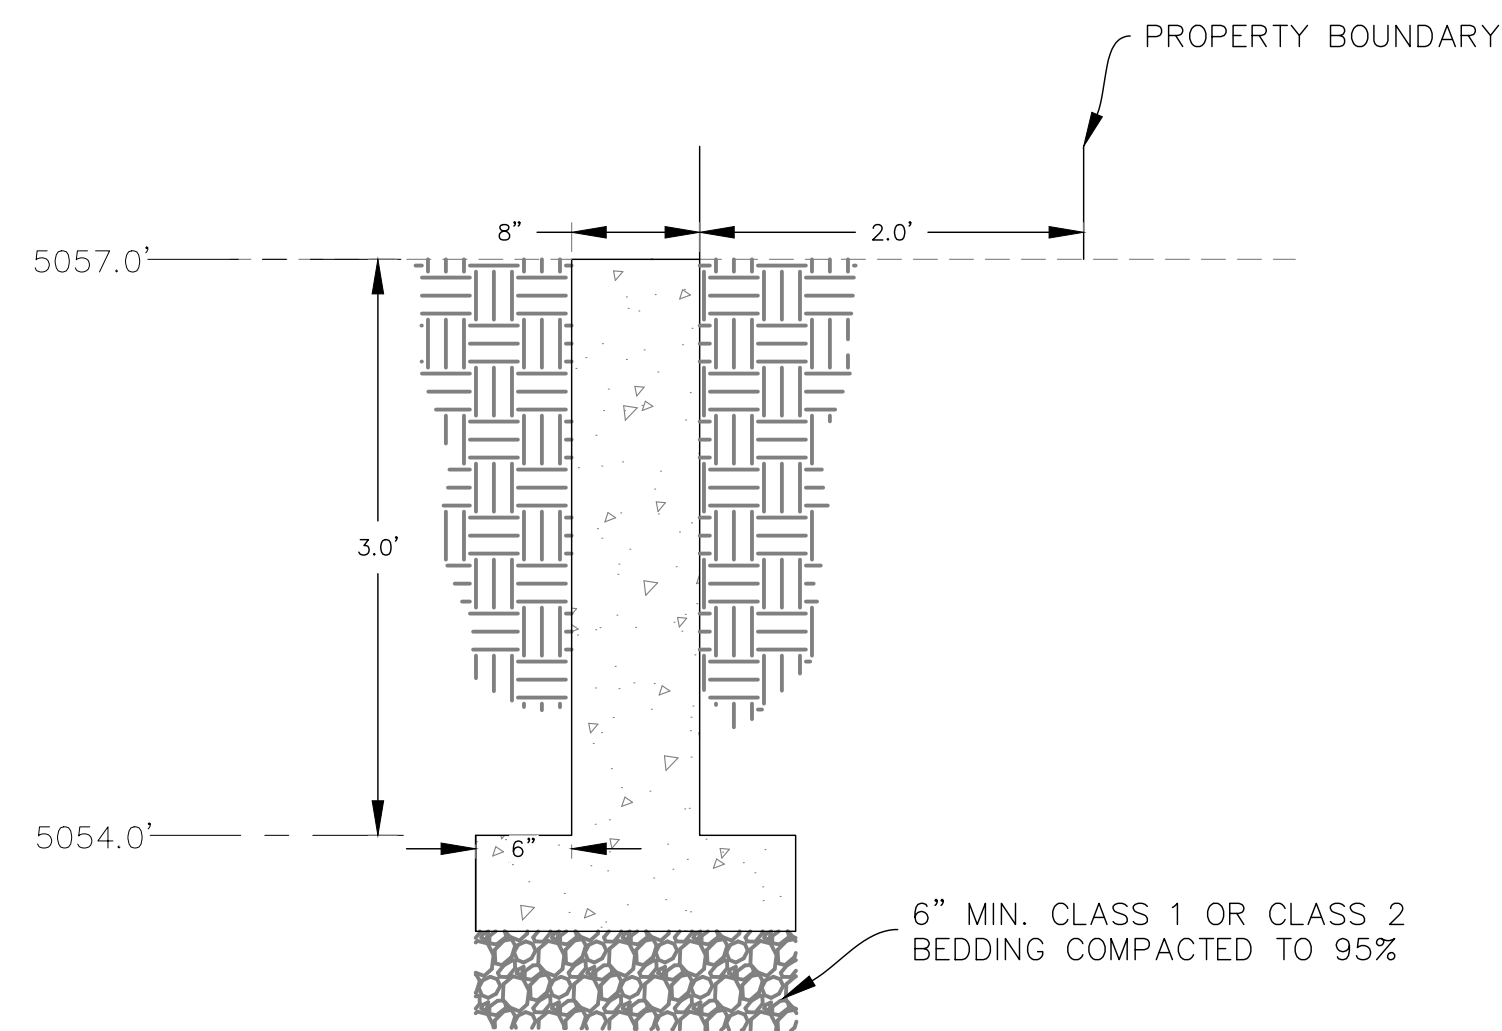

B
HS-2 CONCRETE CUTOFF WALL DETAIL
NTS

NOTE:
STRUCTURAL CONCRETE REINFORCEMENT TO BE
DESIGNED BY OTHERS

REVISIONS				OWNER CITY OF LAFAYETTE		CONTRACTOR ROCK PRODUCTS OF COLORADO L.L.C. P.O. BOX 893 BROOMFIELD, CO 80038		WSI Weiland, Inc. Environmental & Engineering PO BOX 18007 Boulder, CO 80508 ph 303-443-9921			PROJECT GOOSE HAVEN RESERVOIR COMPLEX EXPANSION #2, #4 REGULAR 112 MINING PERMIT M-2010-071-AM2 EXHIBIT F			SHEET	
REV	DESCRIPTION	DATE	APPROVED											HS-2	
														DRAWING NO.	2 OF 2
														REVISION	0
				CAD FILE NAME	PLOT DATE	APPROVED	DATE	DESIGNED	CHECKED	DRAWN	CONTRACT	DATE	B.A. JOB	SCALE	1"=75'
				EXHIBIT F HS-1 HS-2.DWG	9/30/22			PFW	RB	PFW		September 8, 2022			