


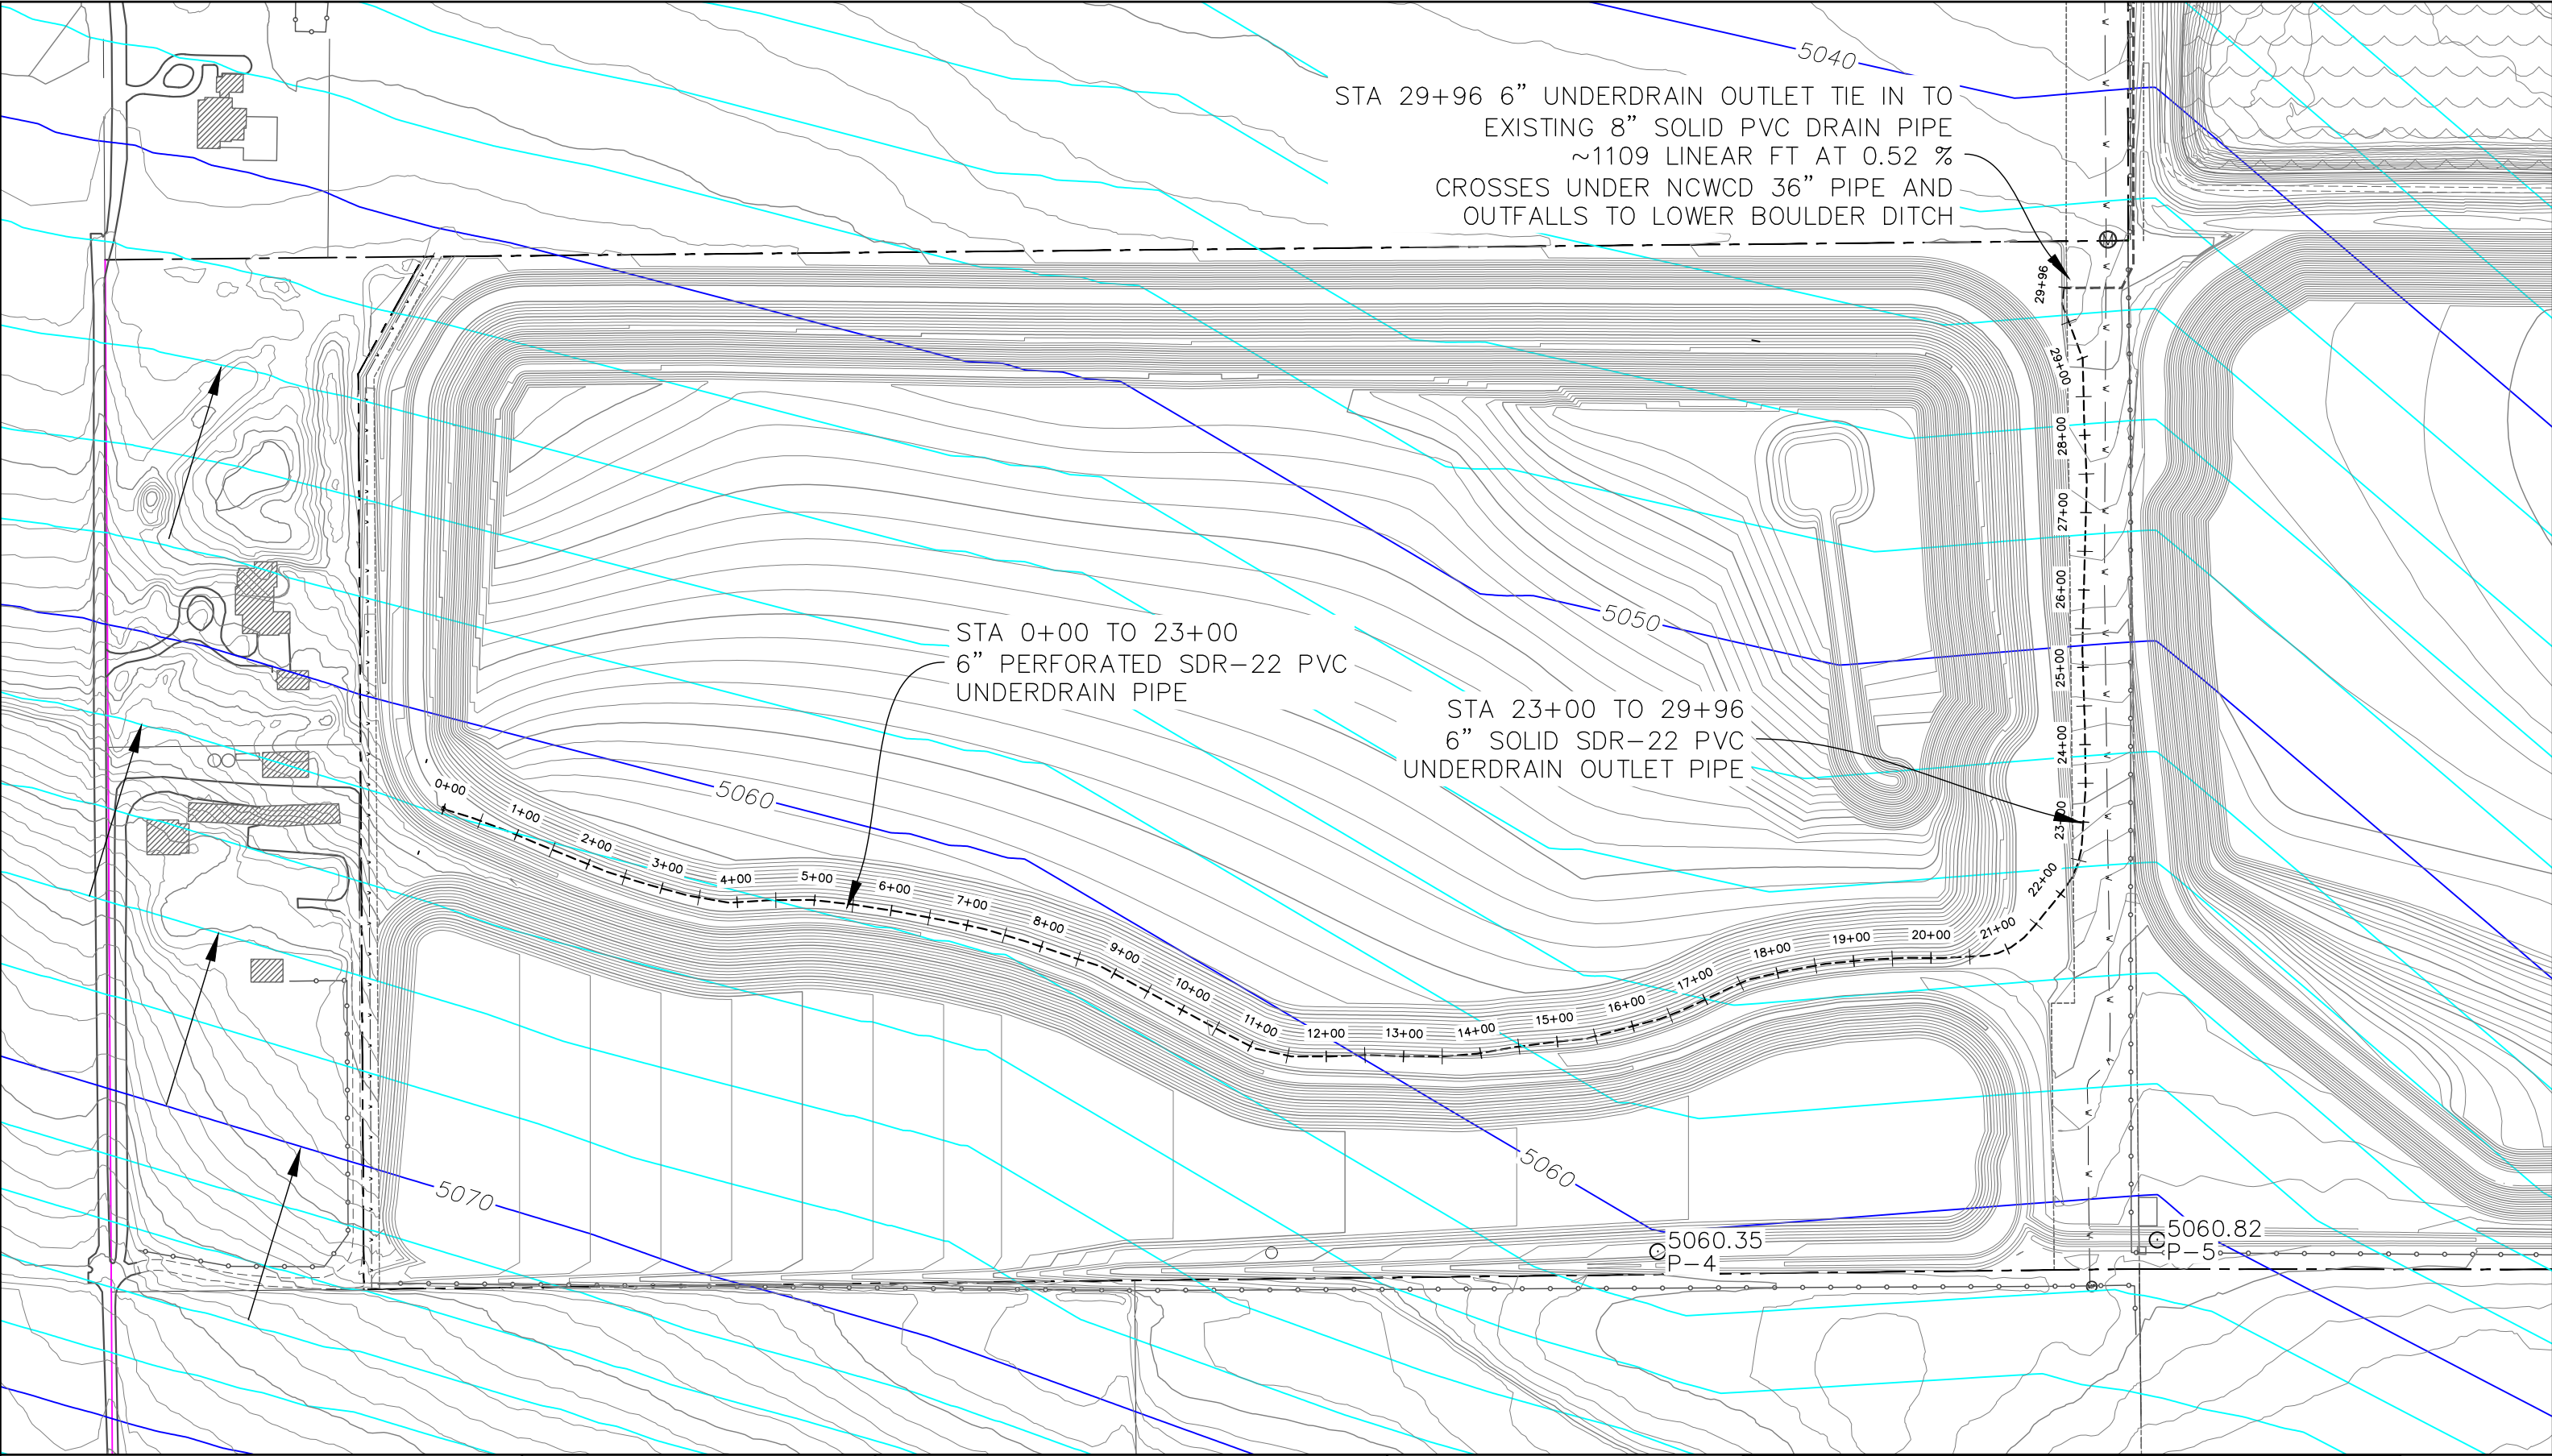

REVISIONS				OWNER CITY OF LAFAYETTE		CONTRACTOR ROCK PRODUCTS OF COLORADO L.L.C. P.O. BOX 893 BROOMFIELD, CO 80038		 Weiland Inc. Environmental & Engineering PO BOX 18087 BROOMFIELD, CO 80008 PH 303-443-9521			PROJECT GOOSE HAVEN RESERVOIRS COMPLEX EXPANSION #2, #4 – EXHIBIT G APPROXIMATE GROUNDWATER ELEV. CONTOURS			SHEET C-1	
REV	DESCRIPTION	DATE	APPROVED											DRAWING NO. 1 OF 7	
														REVISION 0	
CAD FILE NAME EXHIBIT G-SHEET-1.DWG		PLOT DATE 10/5/22		APPROVED		DATE		DESIGNED PFW	CHECKED KR	DRAWN PFW	CONTRACT		DATE October 5, 2022	W.I. JOB WI-19011	SCALE 1"=200'

