

EXHIBIT F-1  
RECLAMATION PLAN

DRAWN BY: LUKE DOWNING, 31/AUG/22  
REVIEWED BY: DANIEL TUCKER

1	Area Reduction	27/SEP/22
No.	Revision/Issue	Date

MAP LEGEND:

	EXISTING CONTOURS
	EXISTING PROPERTY BOUNDARY
	PERMIT BOUNDARY (M-1986-015)
	EXISTING SLURRY WALL
	PROPOSED SLURRY WALL
	PROPOSED CONTOURS


Table 1: Replacement Seed Mix for the Pueblo East Pit, Drill Seed, TR-01:

Species	Variety	PLS lbs./Acre
Crested wheatgrass	Hycrest II	2.0
Pubescent wheatgrass	Manska	2.0
Bluebunch wheatgrass	Secar	2.0
Russian wildrye	Select	2.5
Thickspike wheatgrass	Sodar	2.5
Tall wheatgrass	Jose	3.0
Total PLS/acre		14.0

- GENERAL NOTE:
- SPILLWAY DESIGN SPECIFICATIONS AND DETAILS TO BE DETERMINED IN FUTURE TECHNICAL REVISIONS.
  - FINAL LAND USE CONDITIONS OF EXCAVATED AREAS TO BE BACKFILLED TO 2FT ABOVE GROUNDWATER TABLE. SLOPES GRADED TO NO STEEPER THAN 3H:1V AND SEEDED WITH NATIVE SEED MIX.



Scale 1" = 300'

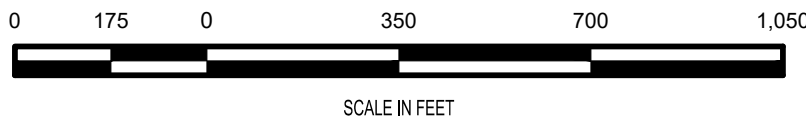

SIGNATURE

DATE

Firm Name and Address



ARKANSAS GROUNDWATER & RESERVOIR ASSOCIATION  
205 S. Main Street  
Fowler, CO 81039

Project Name and Address



ARKANSAS GROUNDWATER & RESERVOIR ASSOCIATION  
205 S. Main Street  
Fowler, CO 81039

Project  
M-1984-015

Date  
27/SEP/22

Scale  
As Noted

Sheet

F-1