

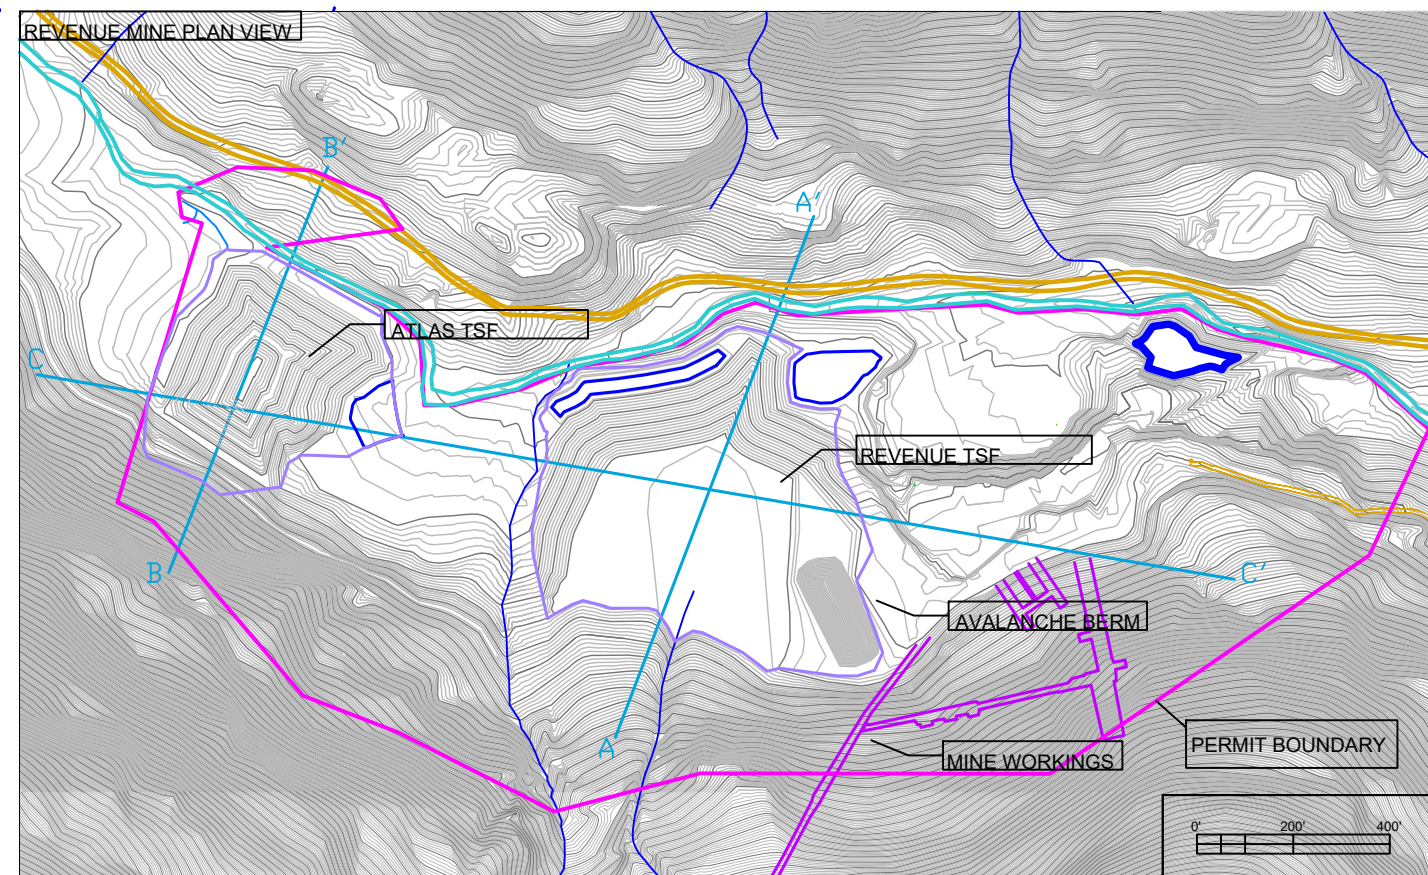
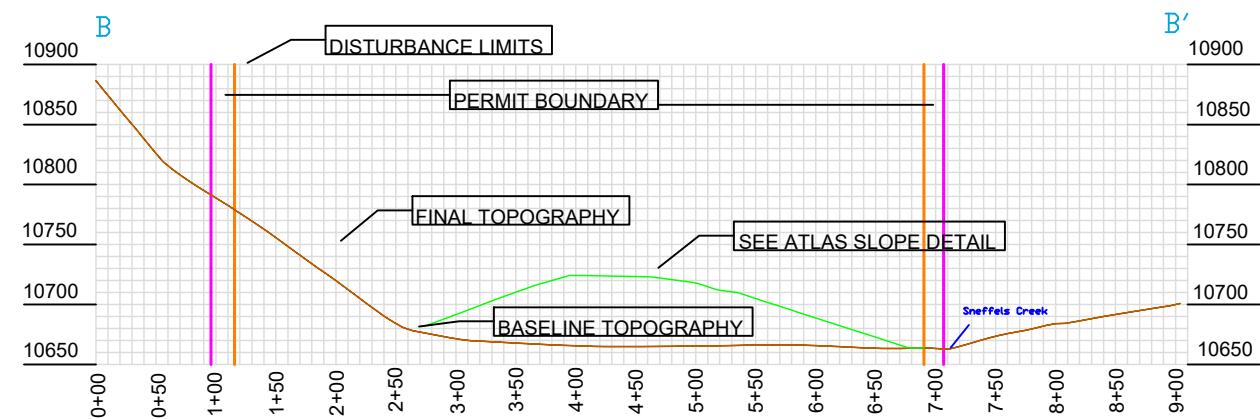
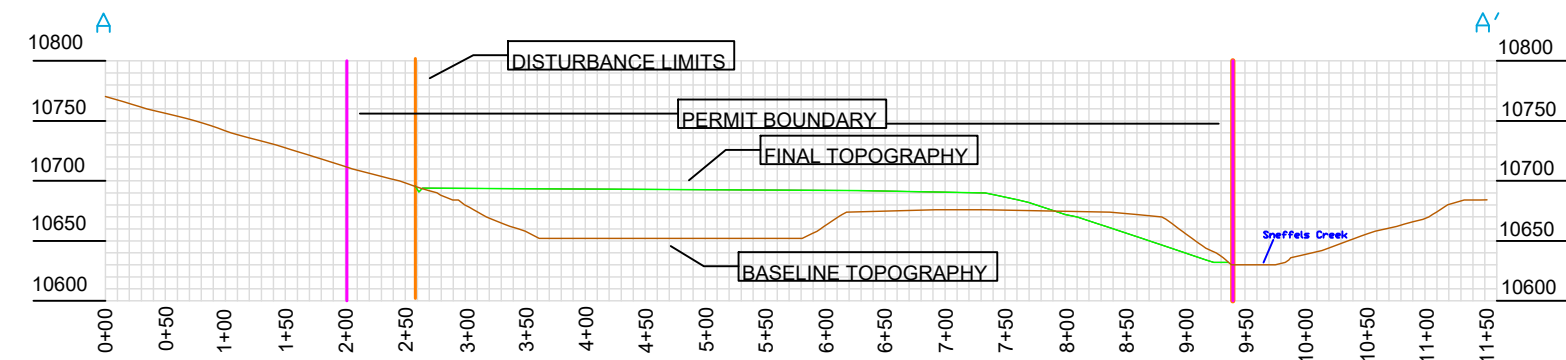


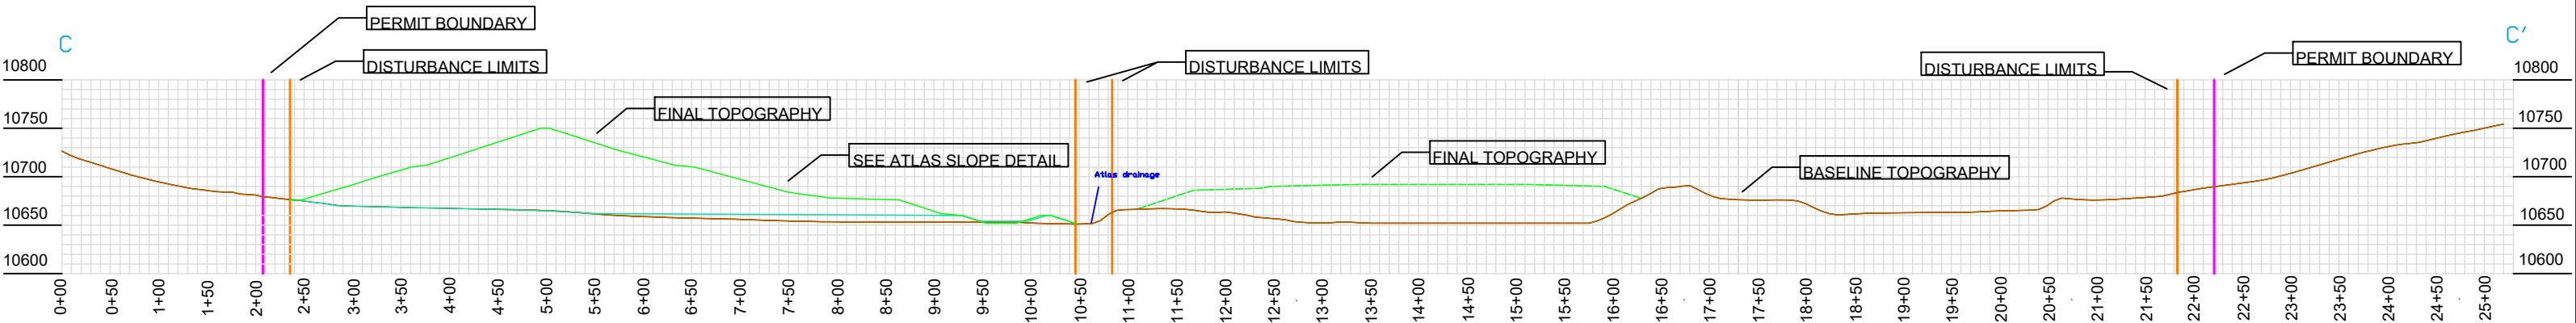

Design from 2015 Tailings and Waste Management Plan

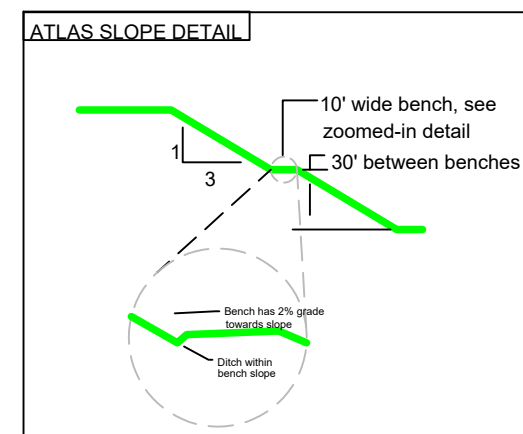

Date:	Revision:	Ouray Silver Mines Inc. 1900 Main St. Unit #1 Ouray, CO 81427	
04/29/22	A2 AR Comments (C-3)		
10/07/22	2nd AR Comments		
		Map F-3 Cross Section	
		Date: Oct. 7, 2022	Drawn By: THJ
		Approved By:	
		File: F-3 cross sections.dwg	