

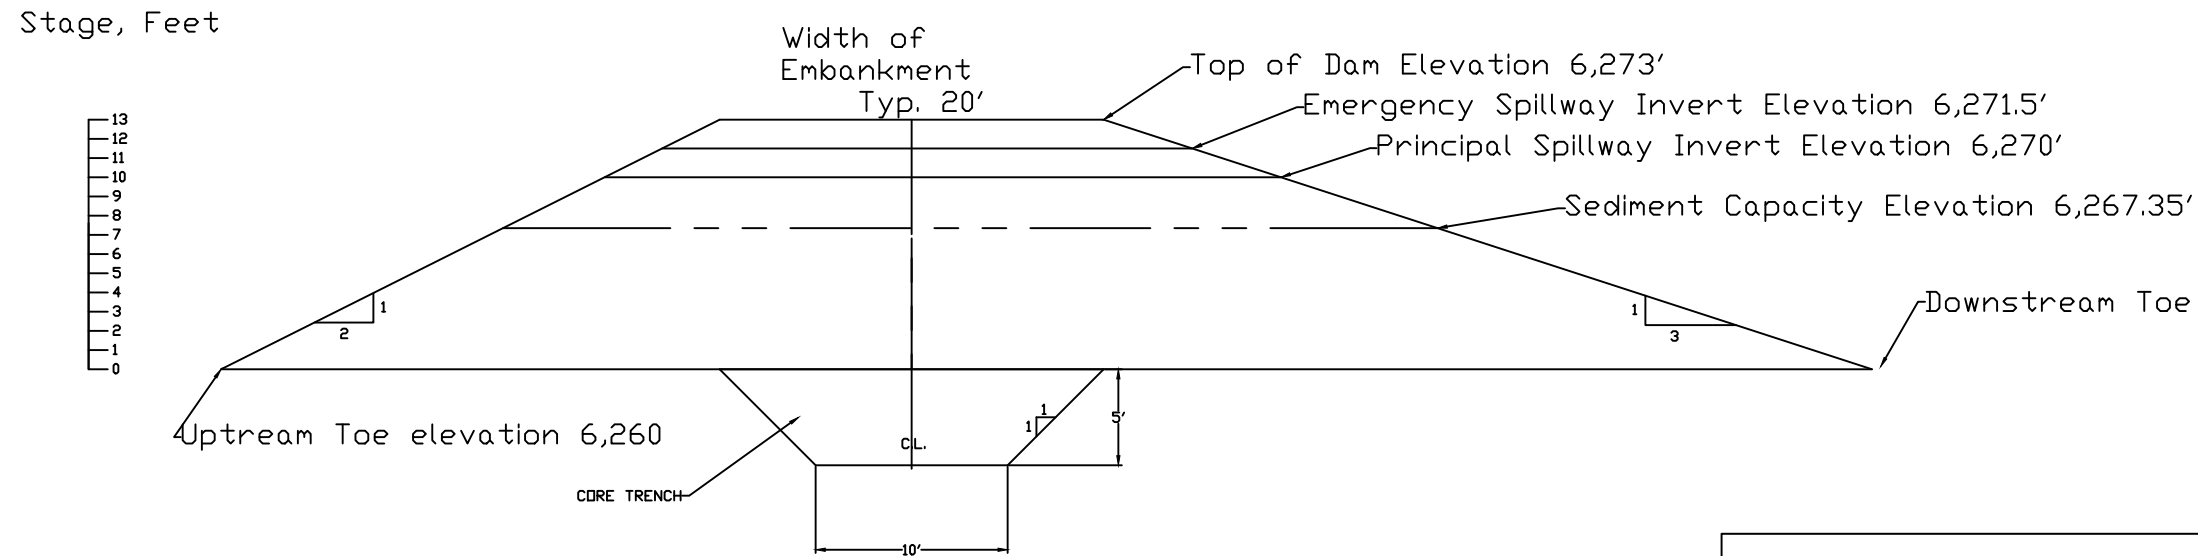



West Buzzard #3 Embankment

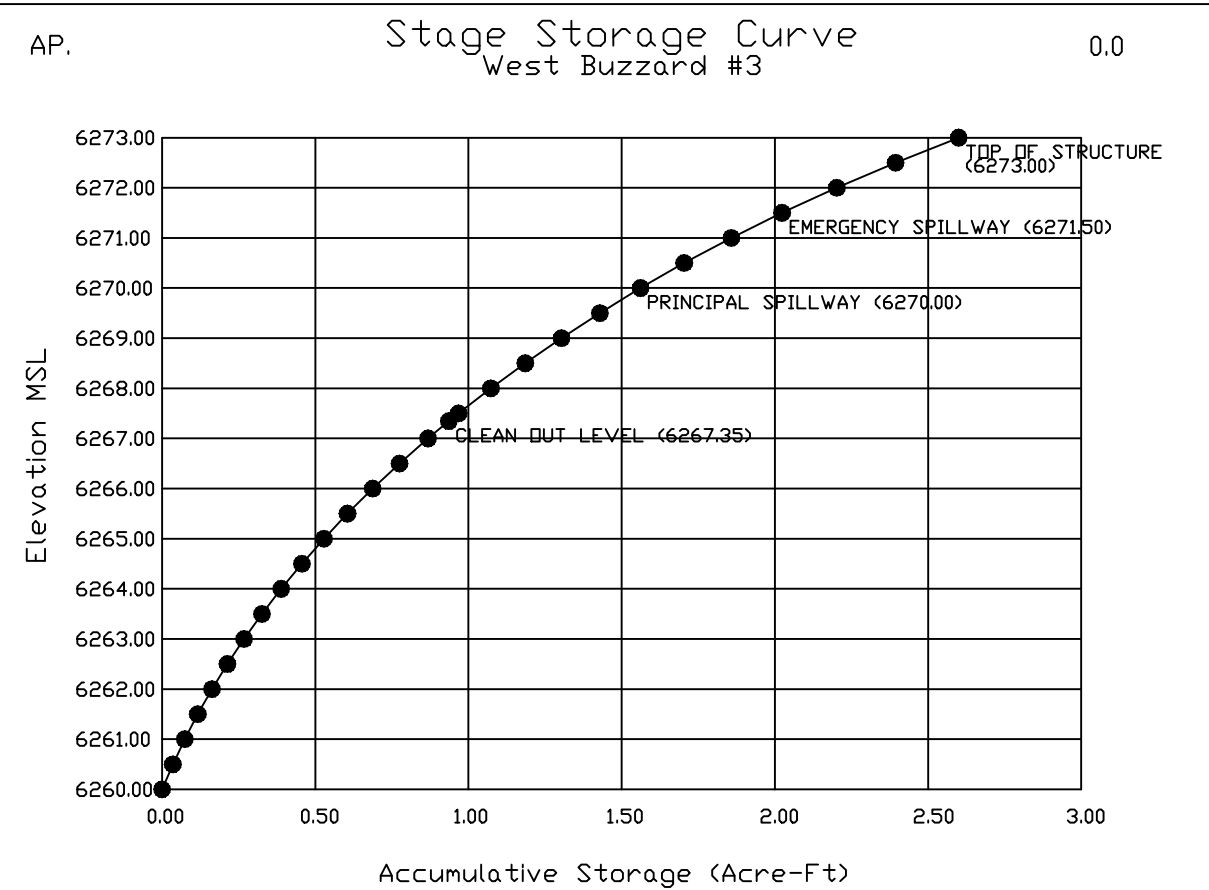

Spillway Configuration

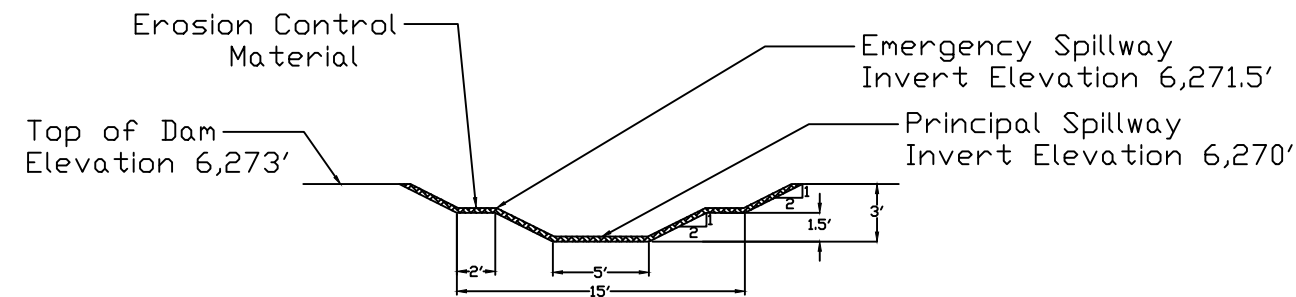

LEGEND

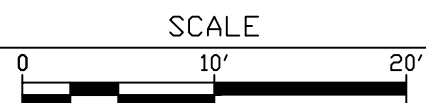[illegible]

TRAPPER MINING INC.
TRAPPER MINE
CRAIG, CO.
West Buzzard #3 Embankment
Spillway Configuration and
Stage Storage

SCALE: 1" = 10'
DESIGNED BY: MM
DRAWN BY: MM
DATE: 5/17/22

