

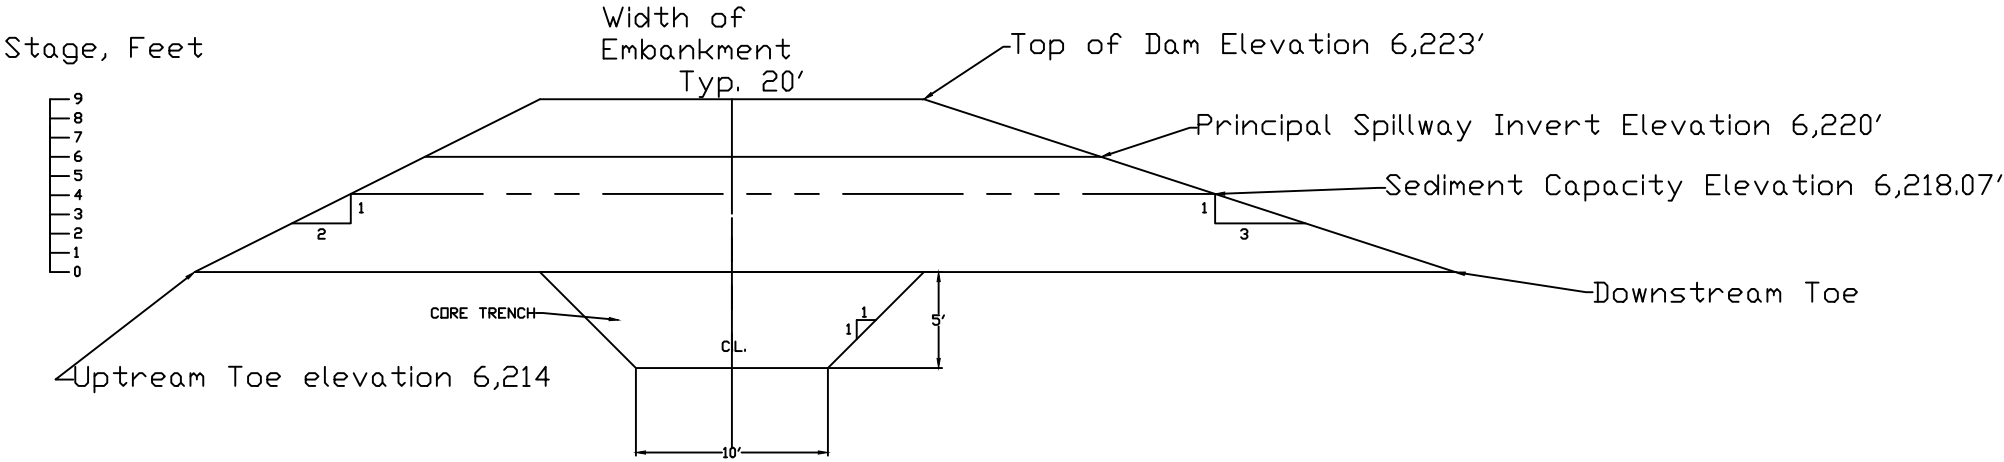


West Buzzard #4 Embankment

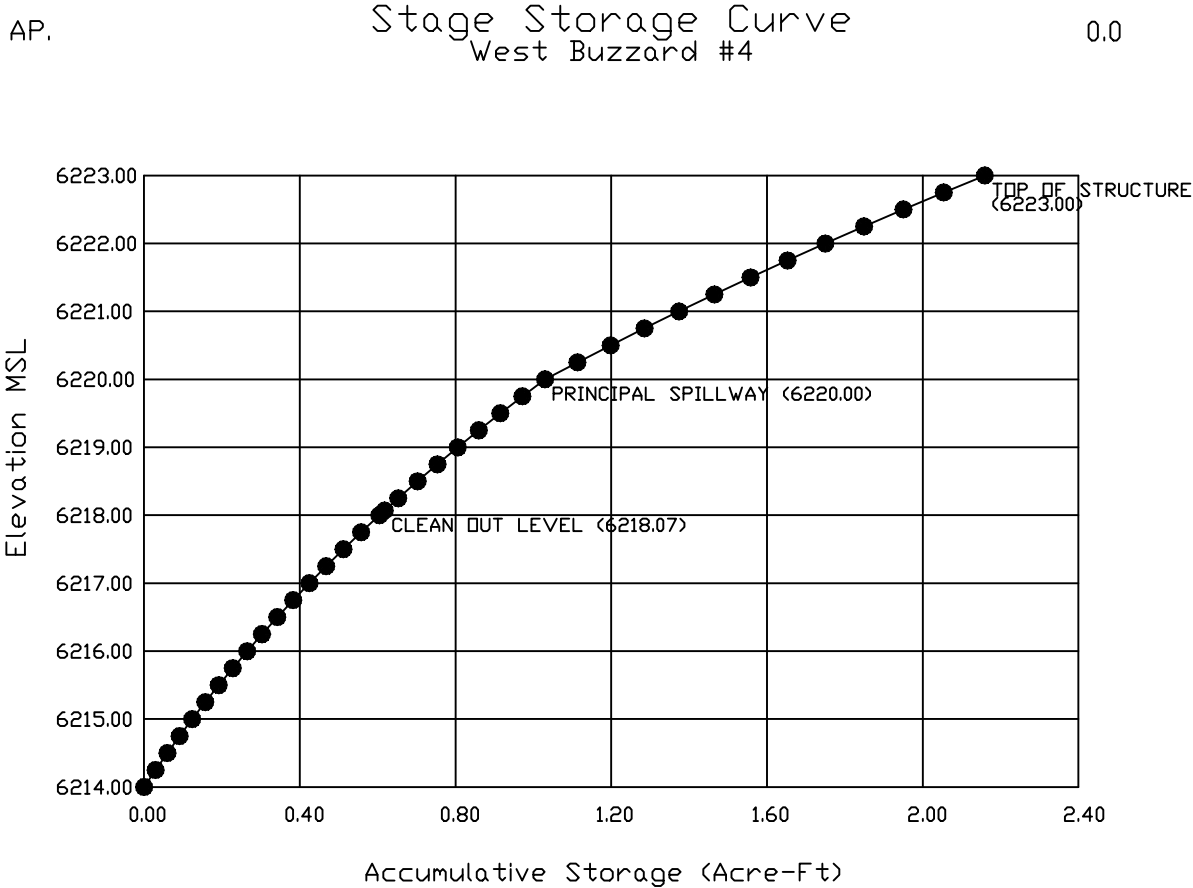


Spillway Configuration

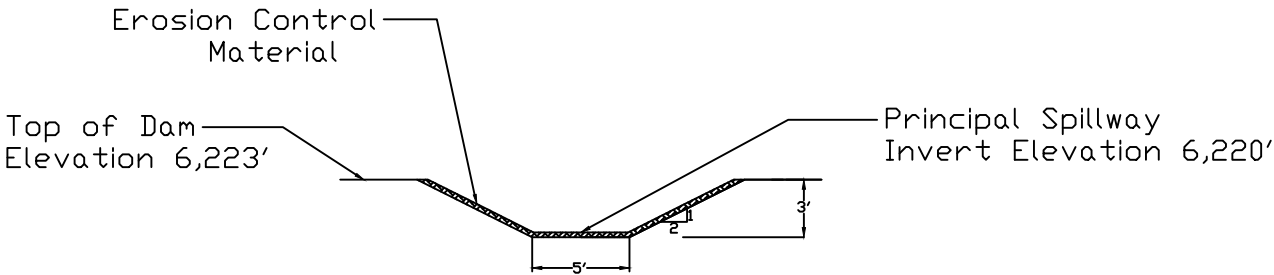

LEGEND

SCALE

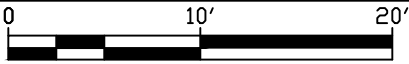

Revision	Date	By	Description

TRAPPER MINING INC.

TRAPPER MINE CRAIG, CO.

West Buzzard #4 Embankment
Spillway Configuration and
Stage Storage

SCALE: 1" = 10'

DESIGNED BY: MM

DRAWN BY: MM

DATE: 5/17/22