

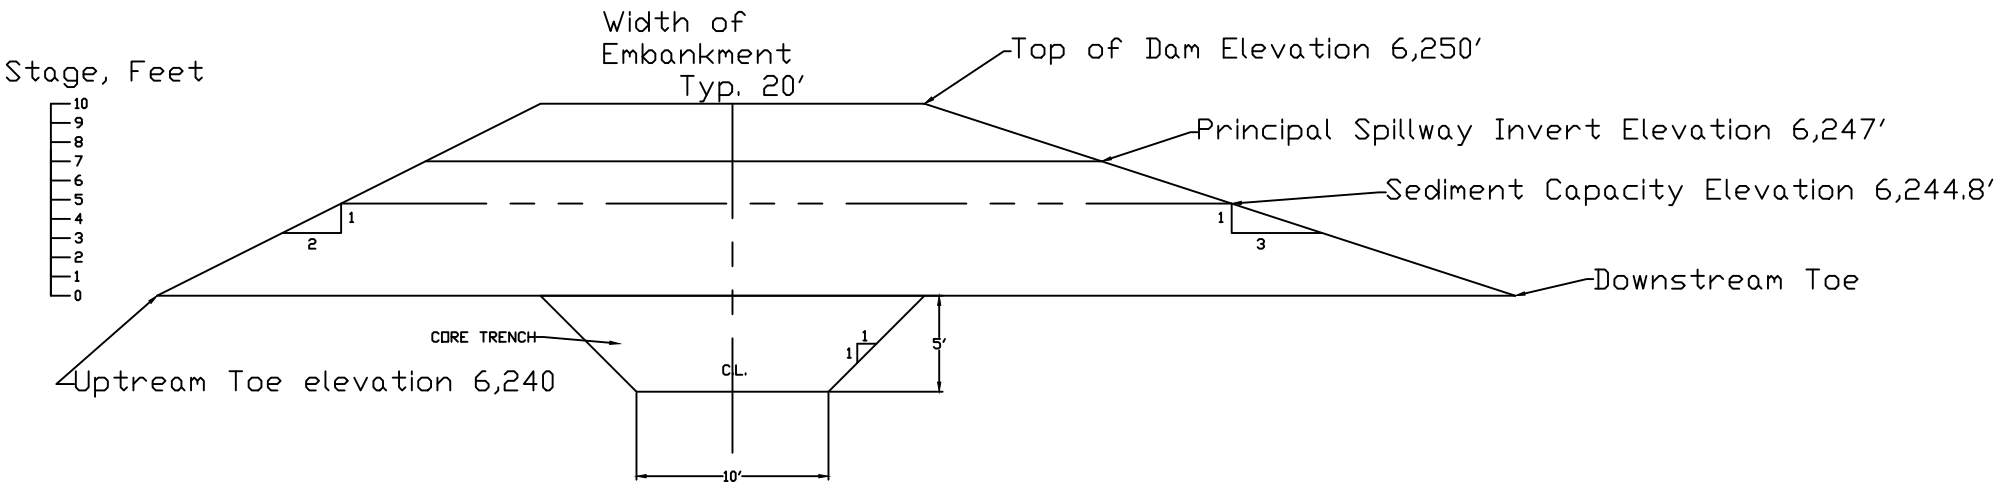


East Buzzard #3 Embankment

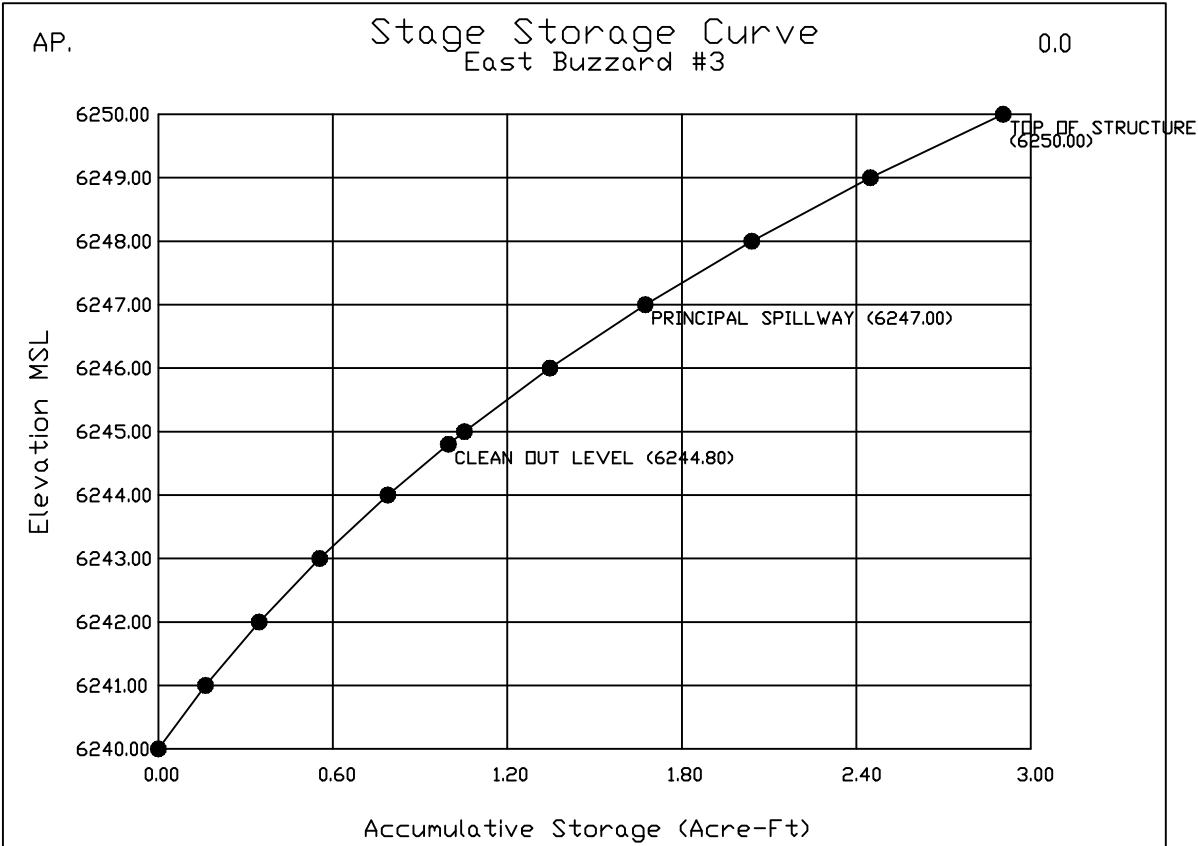


Spillway Configuration

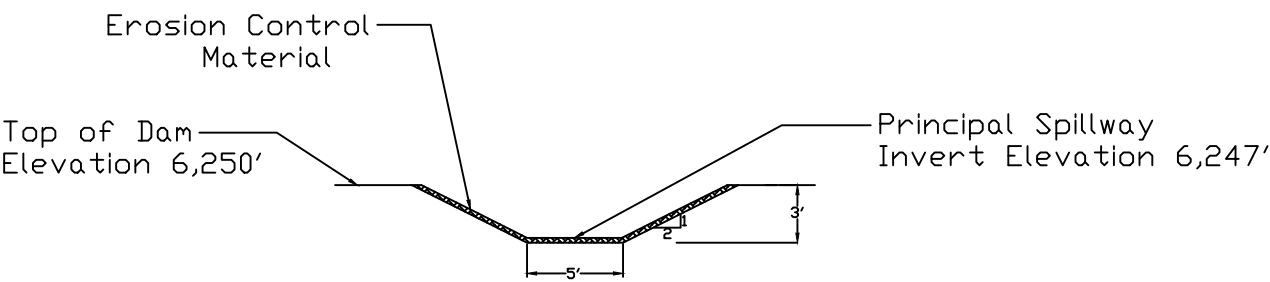

LEGEND

SCALE

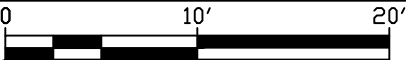

Revision	Date	By	Description

TRAPPER MINING INC.
TRAPPER MINE
CRAIG, CO.
East Buzzard #3 Embankment
Spillway Configuration and
Stage Storage

SCALE: 1" = 10'
DESIGNED BY: MM
DRAWN BY: MM
DATE: 5/17/22