



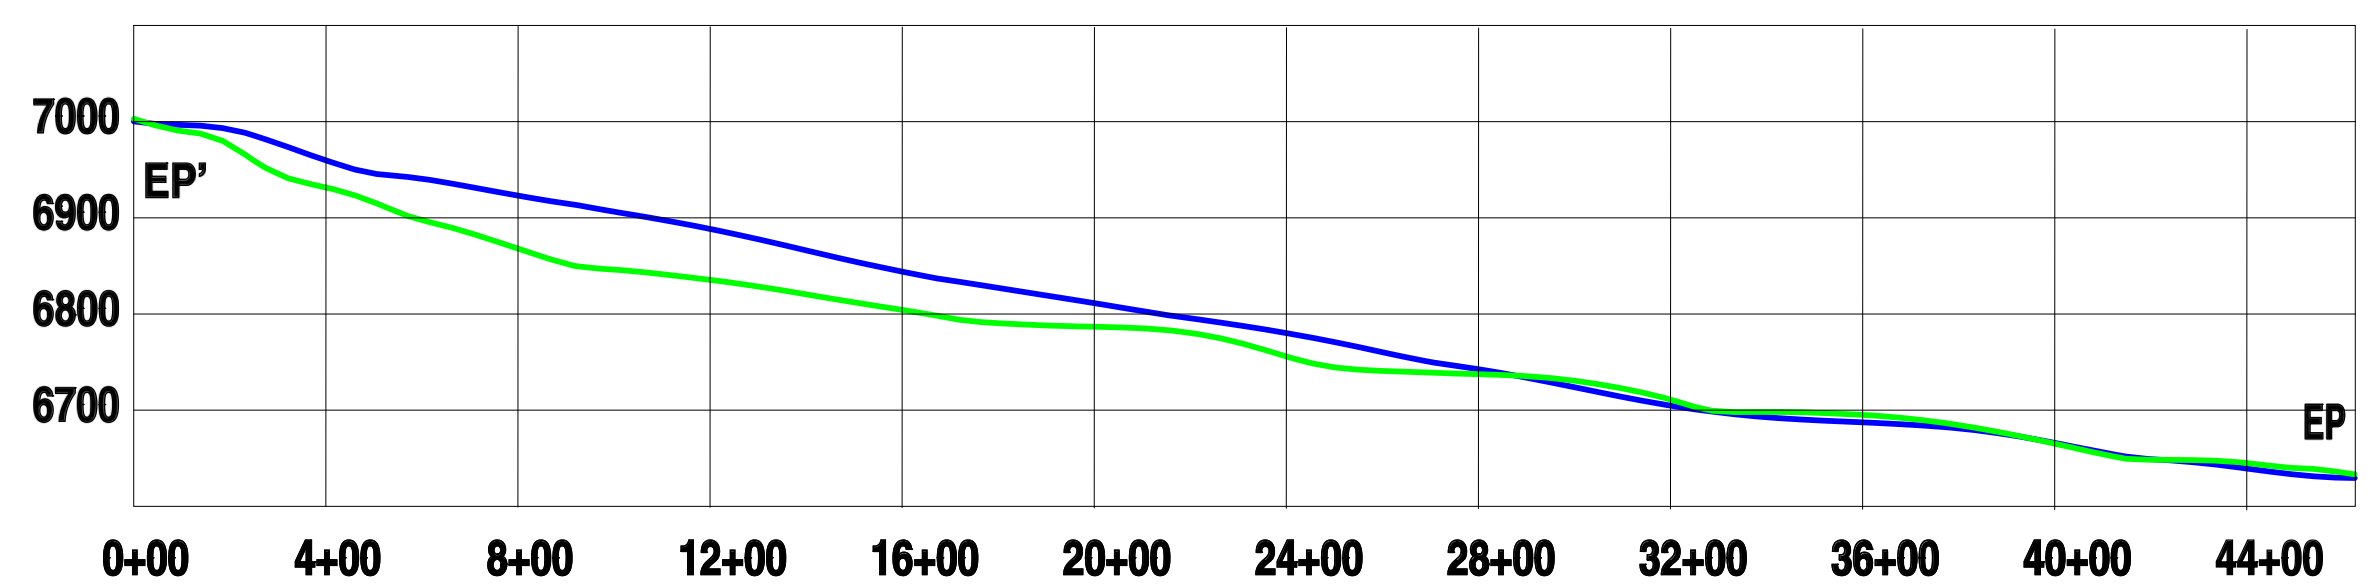


N PIT EAST PYEATT

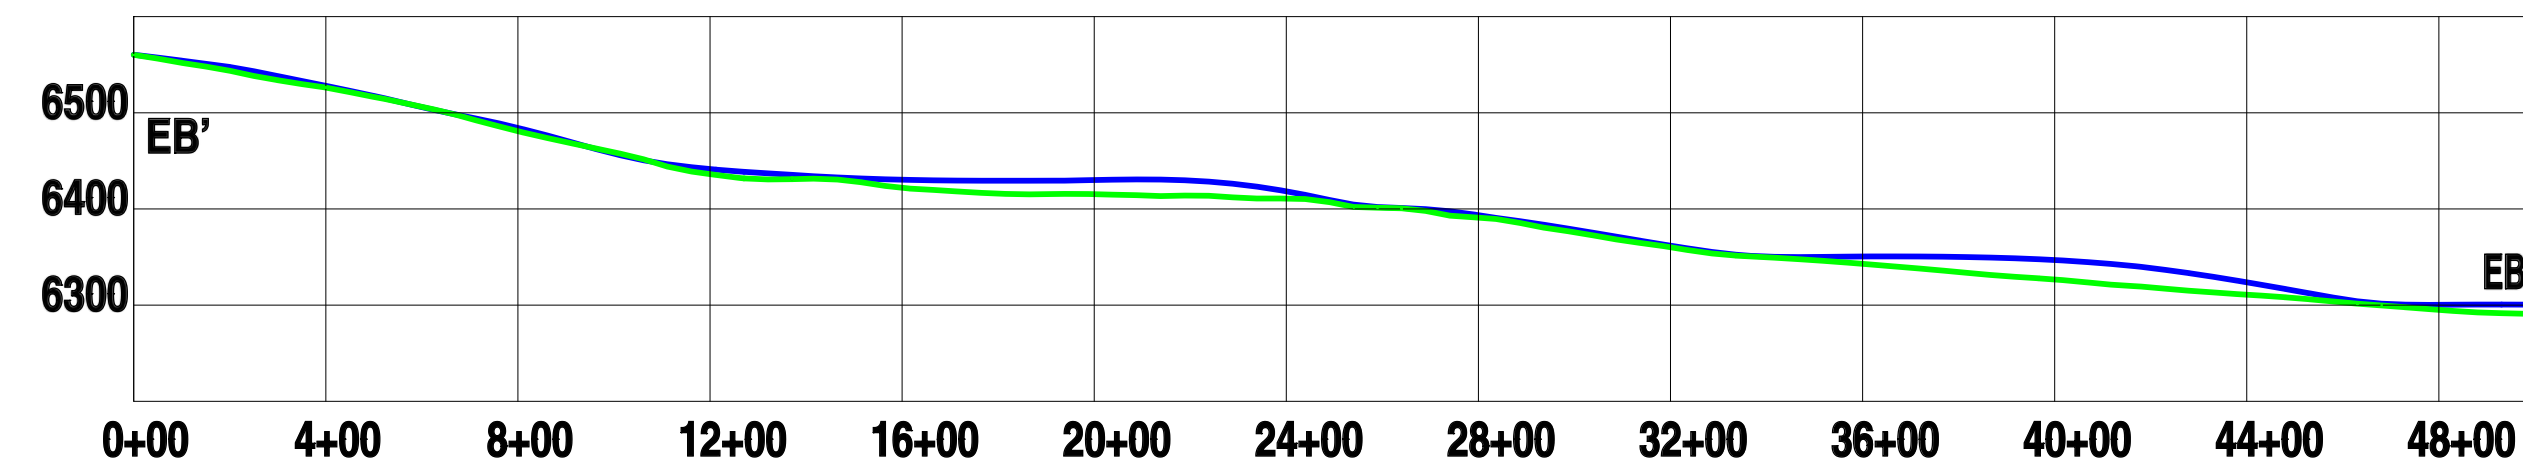

C & I WEST PITS EAST BUZZARD

Note: Premining topography and drainage profile locations are shown on Map M3. Postmining topography and drainage profile locations are shown on Map M12.

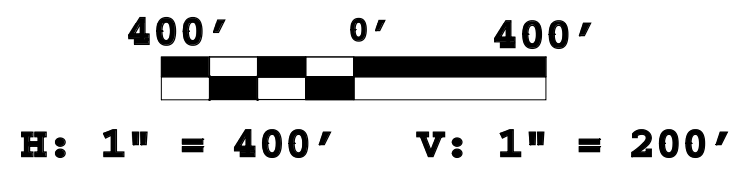

LEGEND

- PREMINE SURFACE (blue line)
- POSTMINE SURFACE (green line)

Revision	Date	By	Description
PR-11	6/01/22	TMP	Permit Revision

TRAPPER MINING INC.
TRAPPER MINE CRAIG, CO.

DRAINAGE PROFILES

SCALE: H:1"=400'
V:1"=200'
DESIGNED BY: TMP
DRAWN BY: TMP
DATE: 6/01/22

Sheet 1 of 3
M 14
SHEET 1

Trapper Mine