




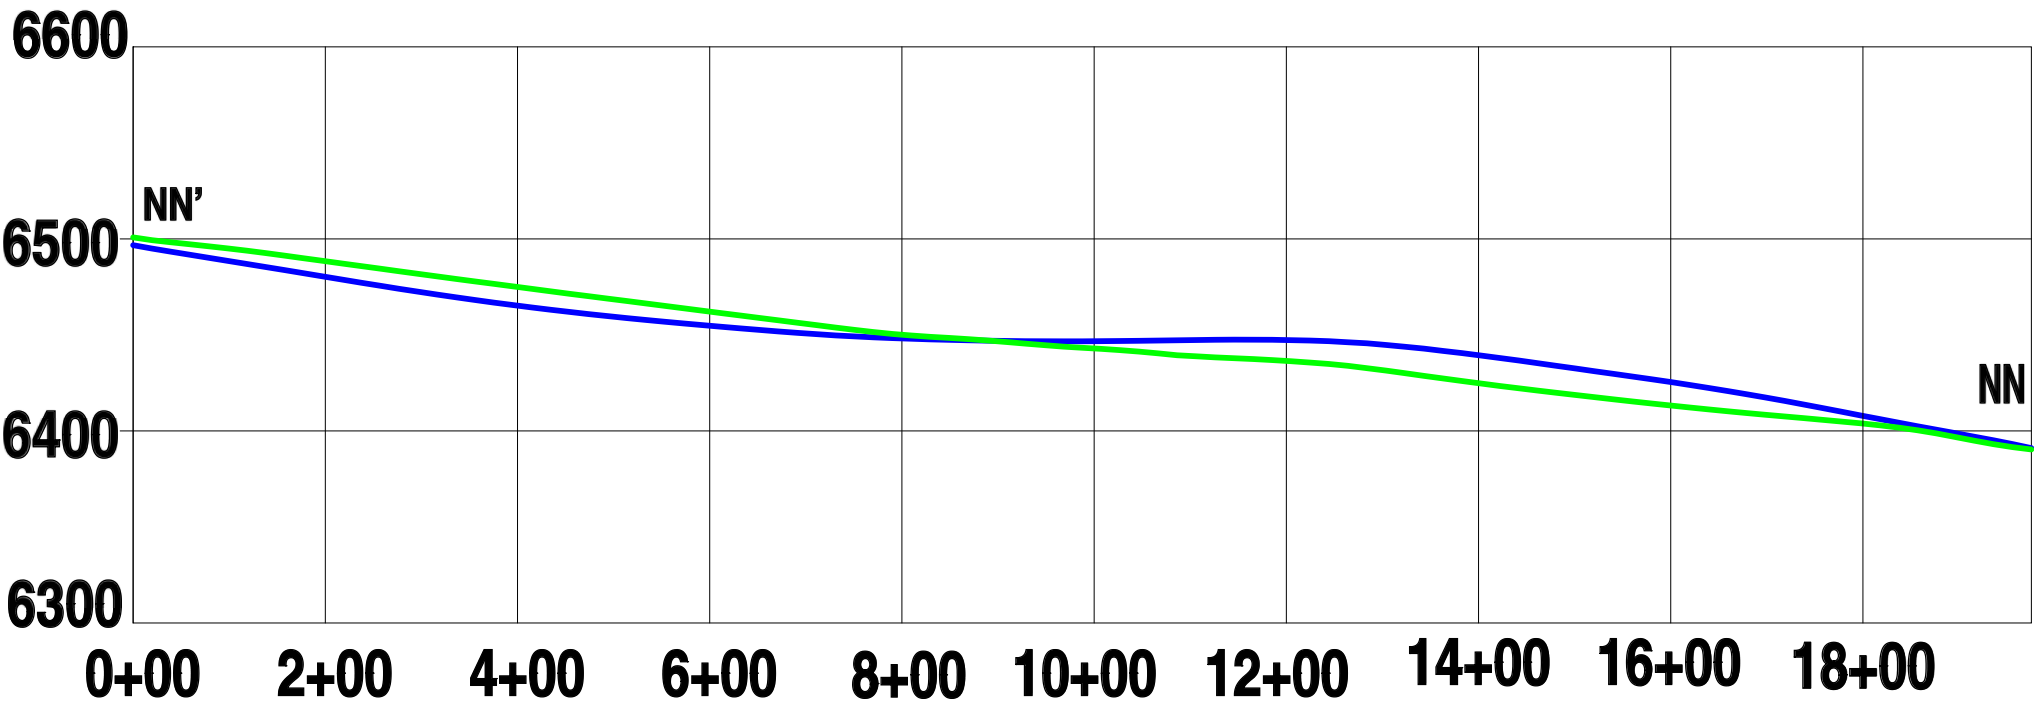


I EAST PIT - NO NAME

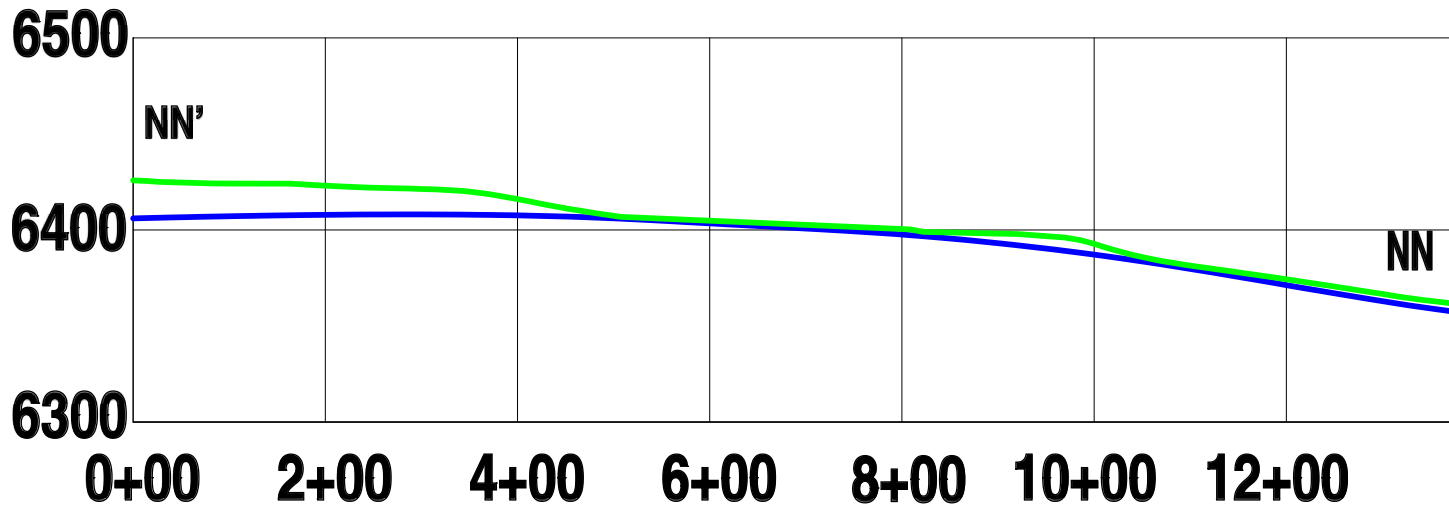

I MIDDLE PIT - NO NAME

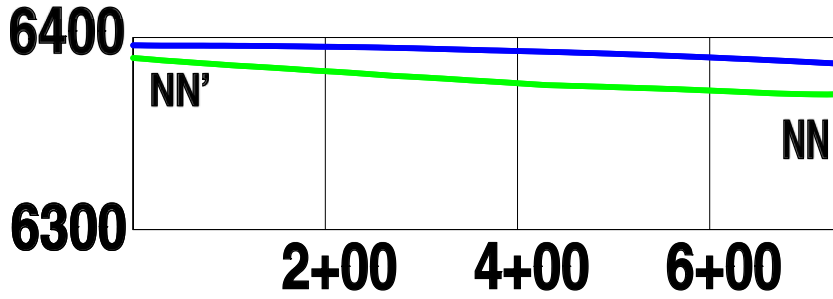

J WEST PIT - NO NAME

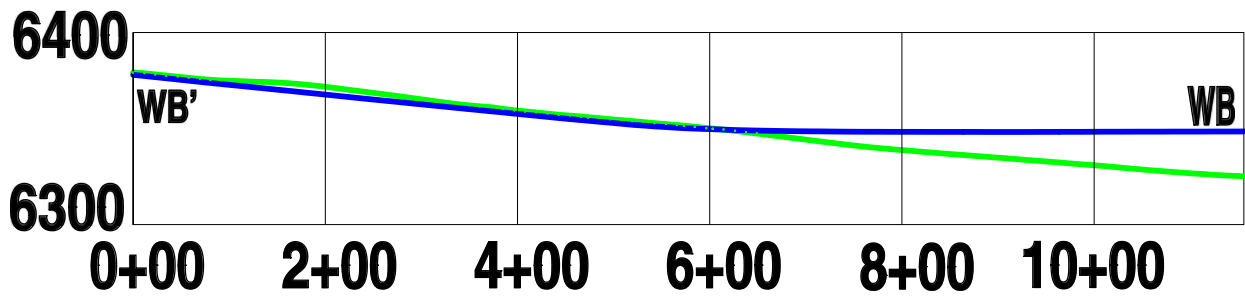

C PIT - WEST BUZZARD

LEGEND

PREMINE SURFACE —

POSTMINE SURFACE —

Note: Premining topography and drainage profile locations are shown on Map M3. Postmining topography and drainage profile locations are shown on Map 12.

200'

0

200'

H: 1" = 200'

V: 1" = 100'

Revision	Date	By	Description
PR-11	6/01/22	TMP	PERMIT REVISION

TRAPPER MINING INC.

TRAPPER MINECRAIG, CO.

DRAINAGE PROFILES

SCALE: H: 1" = 200'
V: 1" = 100'

DESIGNED BY: TMP
DRAWN BY: TMP
DATE: 6/01/22

Sheet 3 of 3

M 14

SHEET 1