


NW CORNER
NW 1/4 SW 1/4
SECTION 26
T1N, R2W, 4M.
ELEV. 4521.17

LAT N39°07'39.4"
LEN W108°40'50.7"

20 ROAD GRAVEL PIT
M.A. CONCRETE CONSTRUCTION, INC

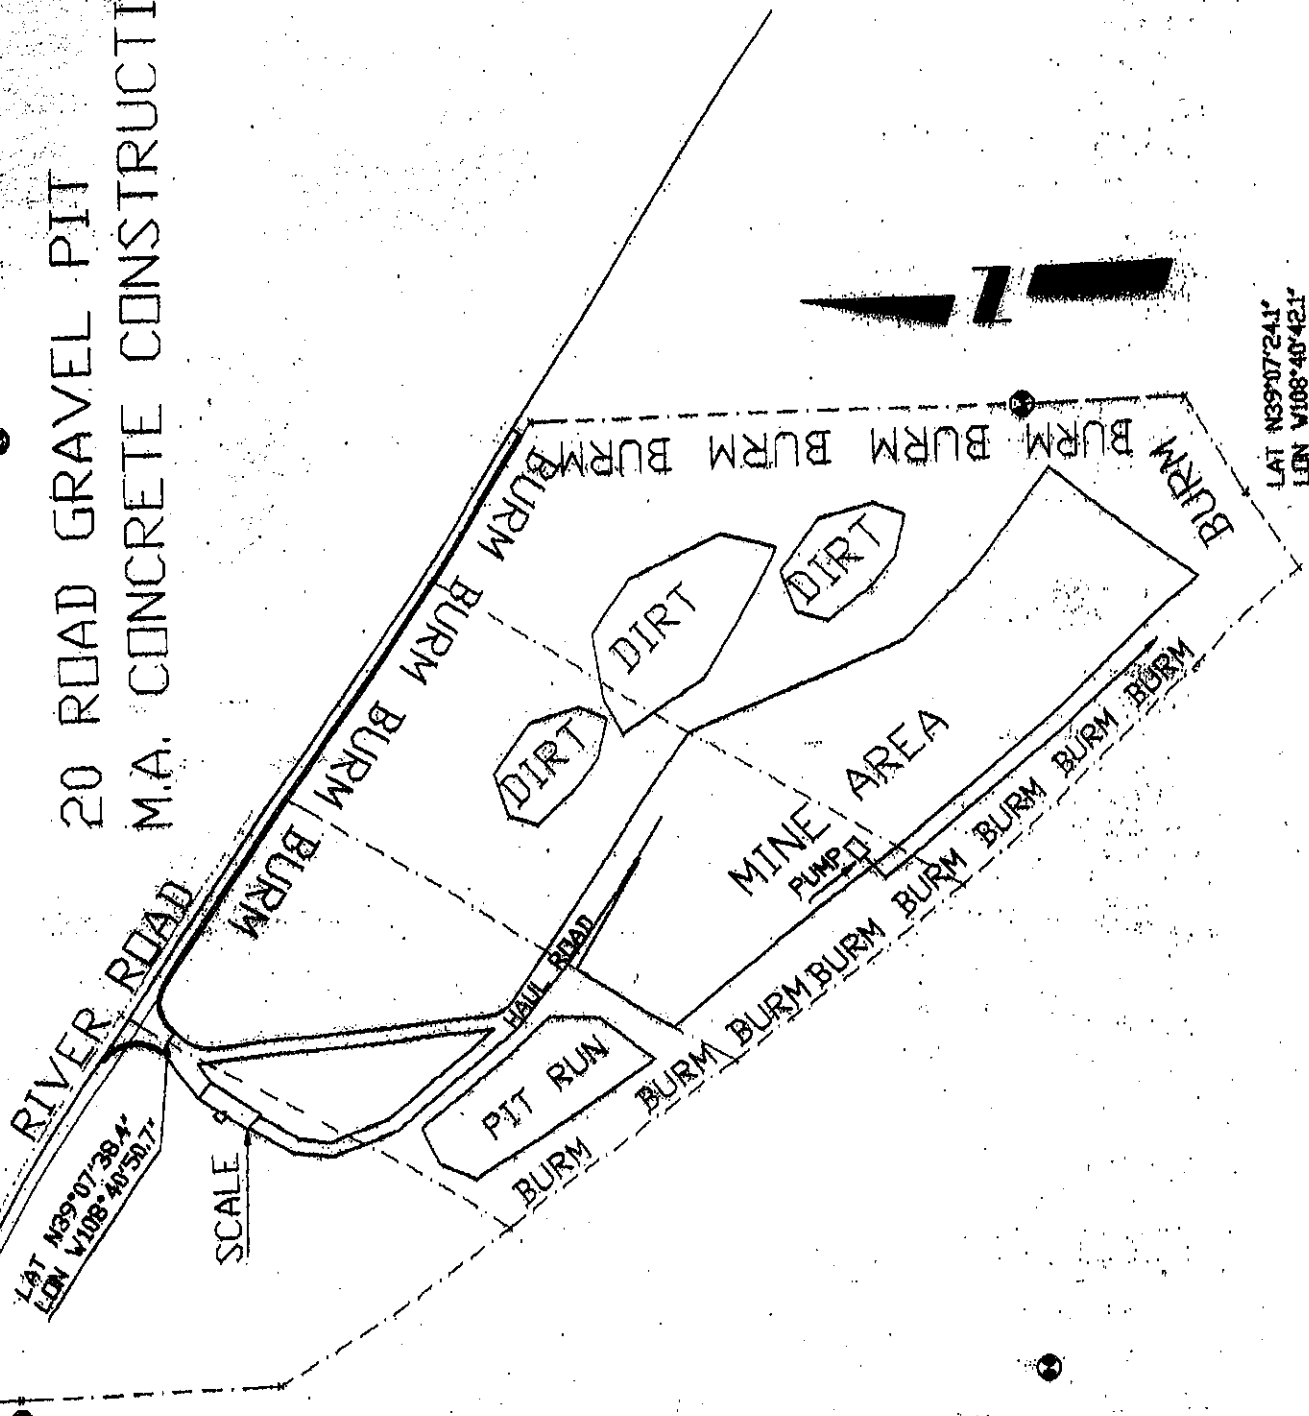

LAT N39°07'24.1"
LEN W108°40'42.1"