


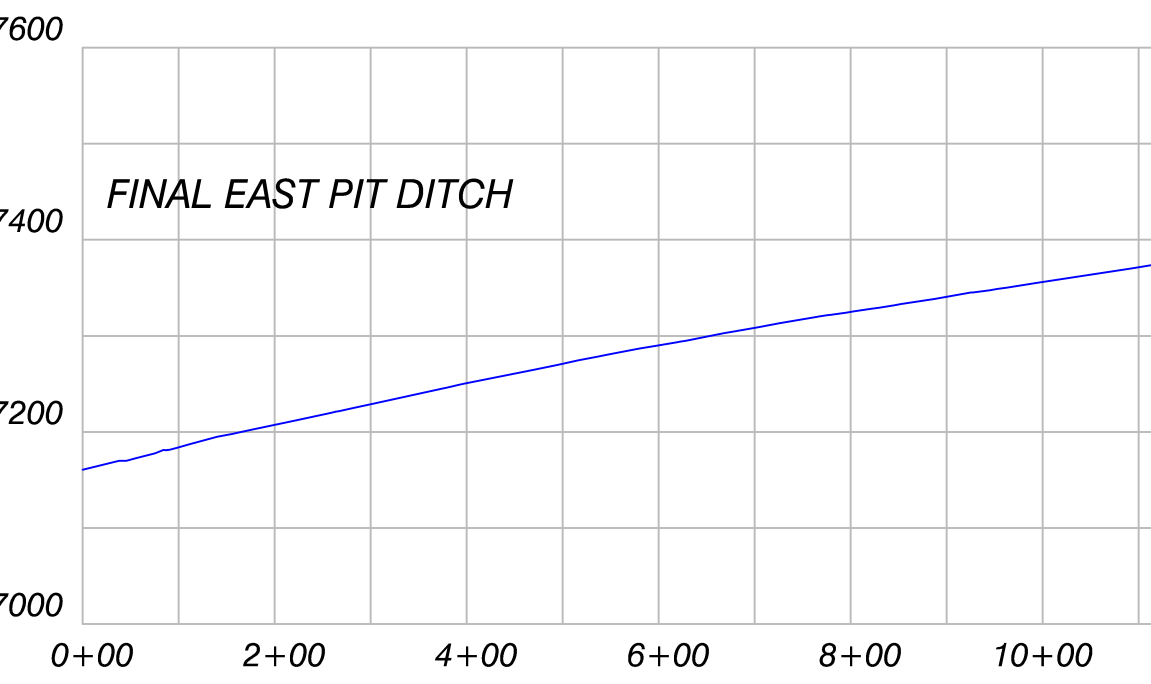
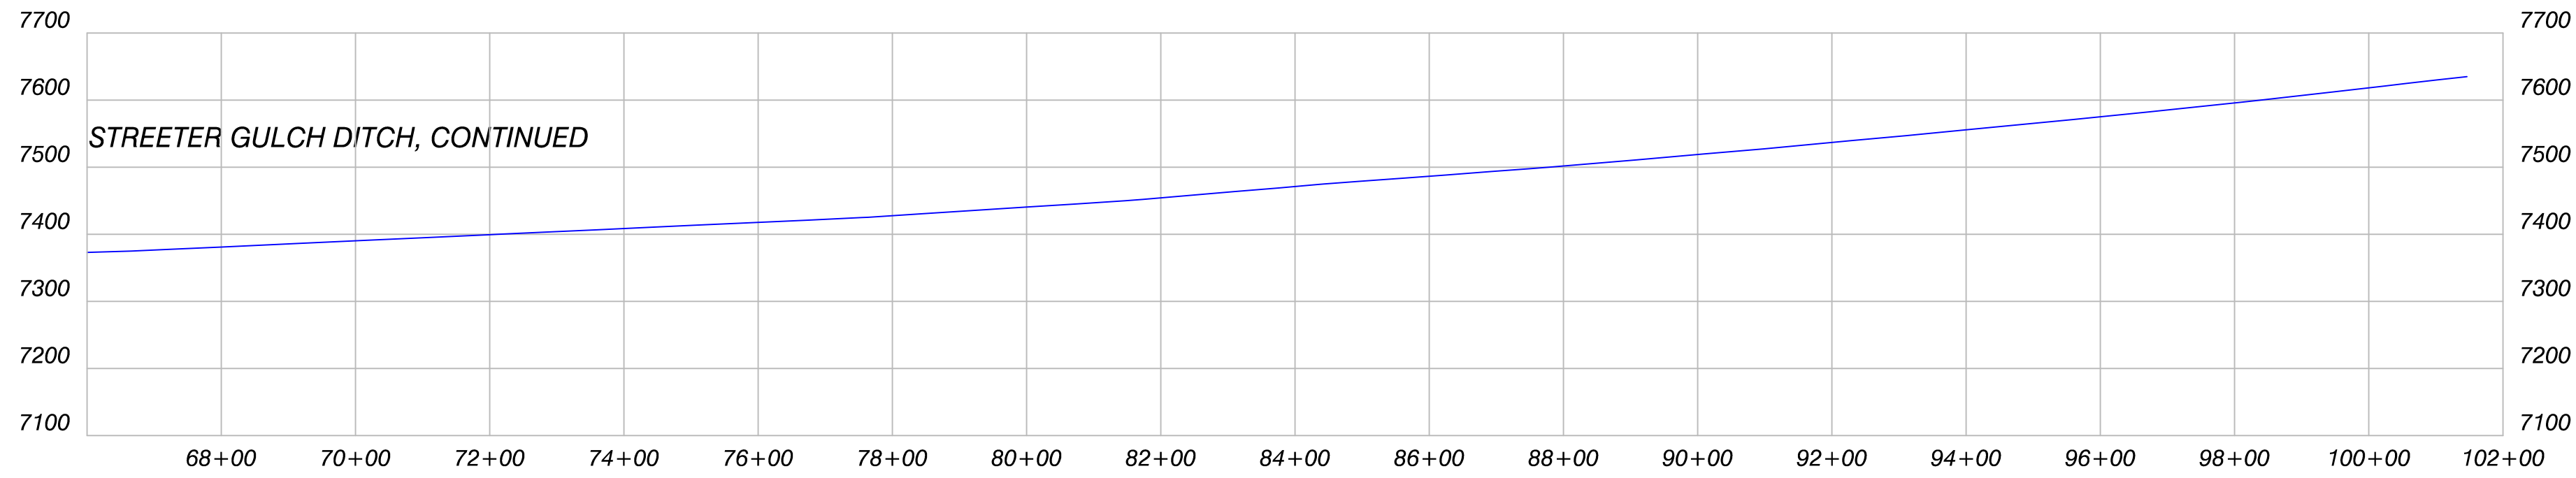


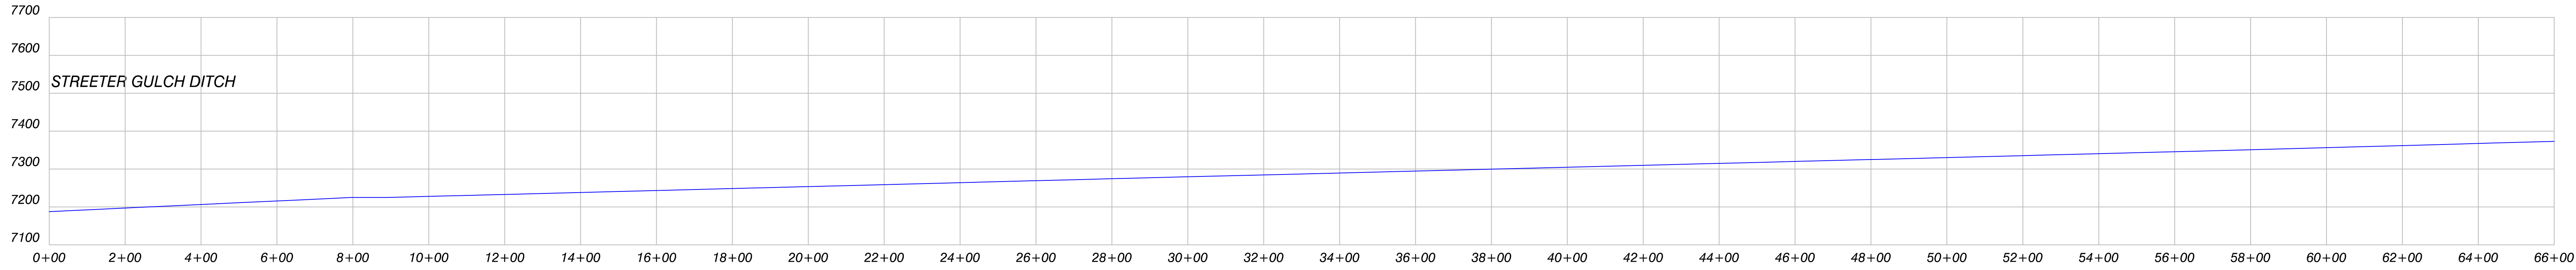


REACH 1

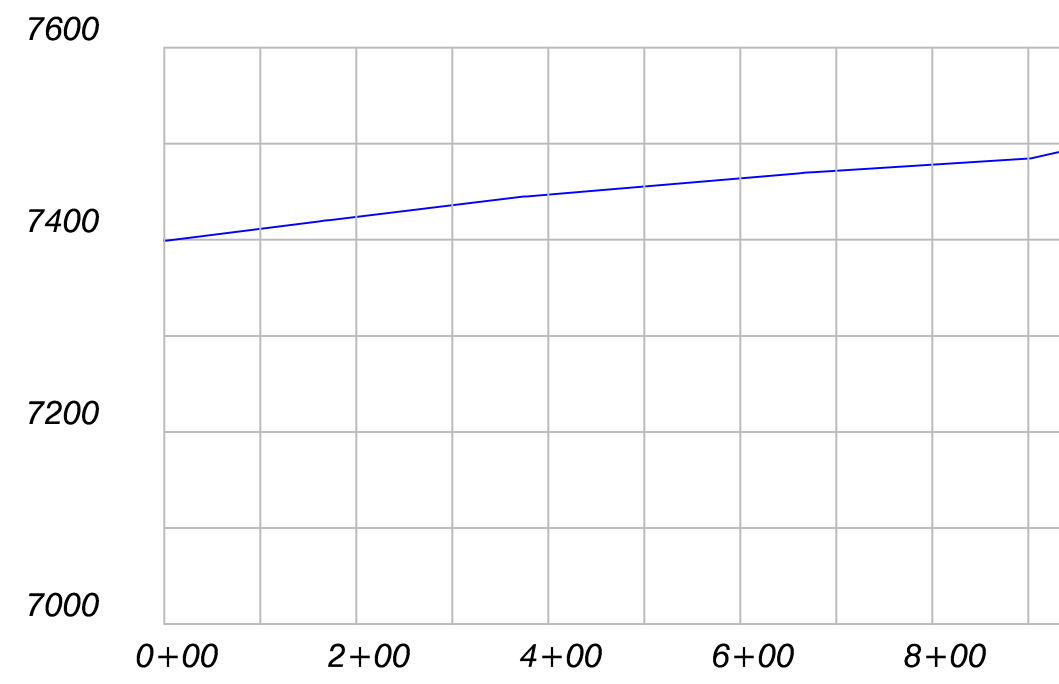


REACH 2

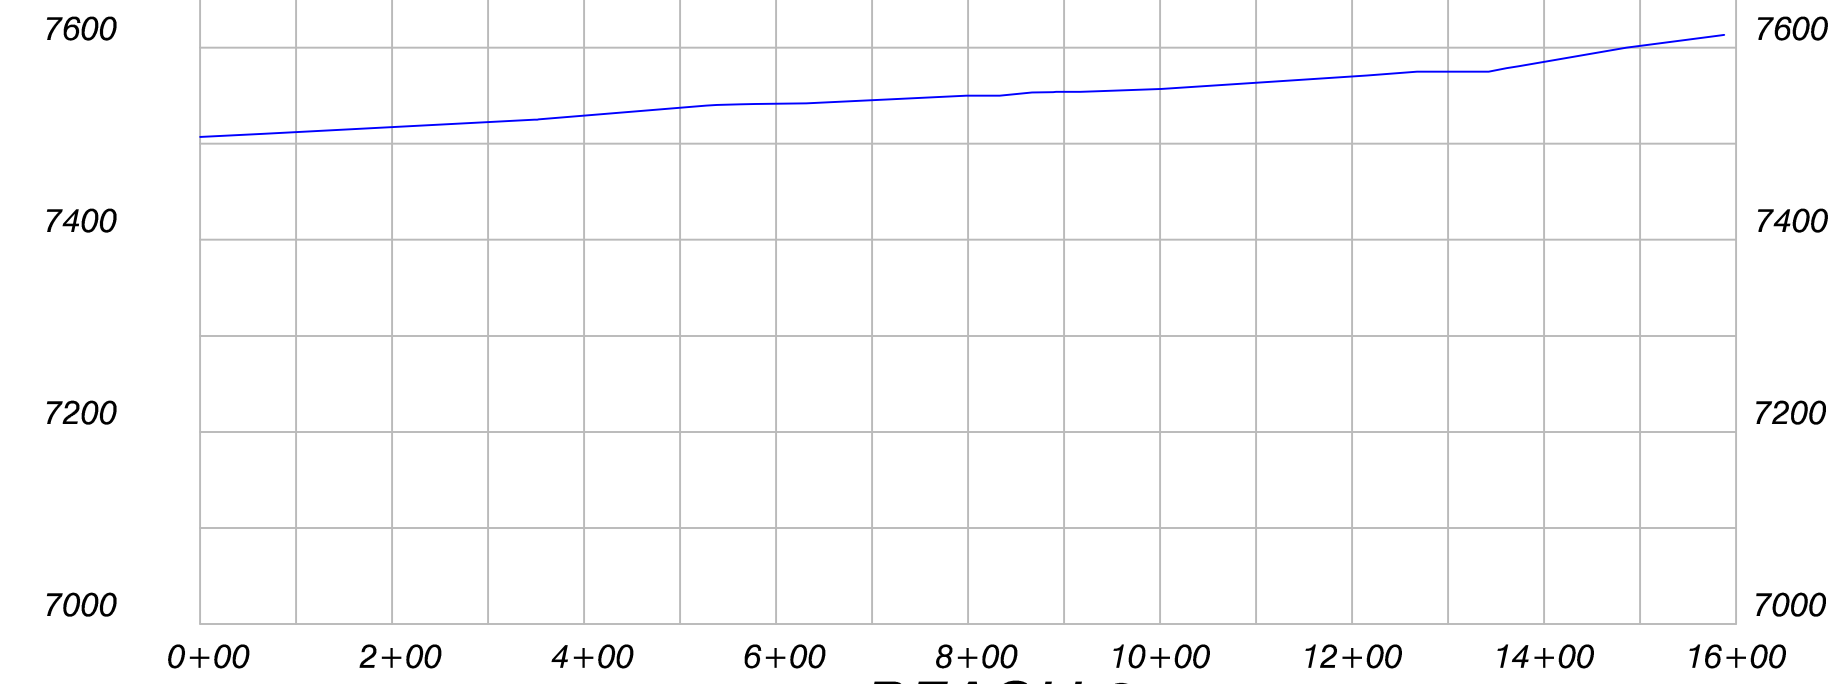


REACH 3

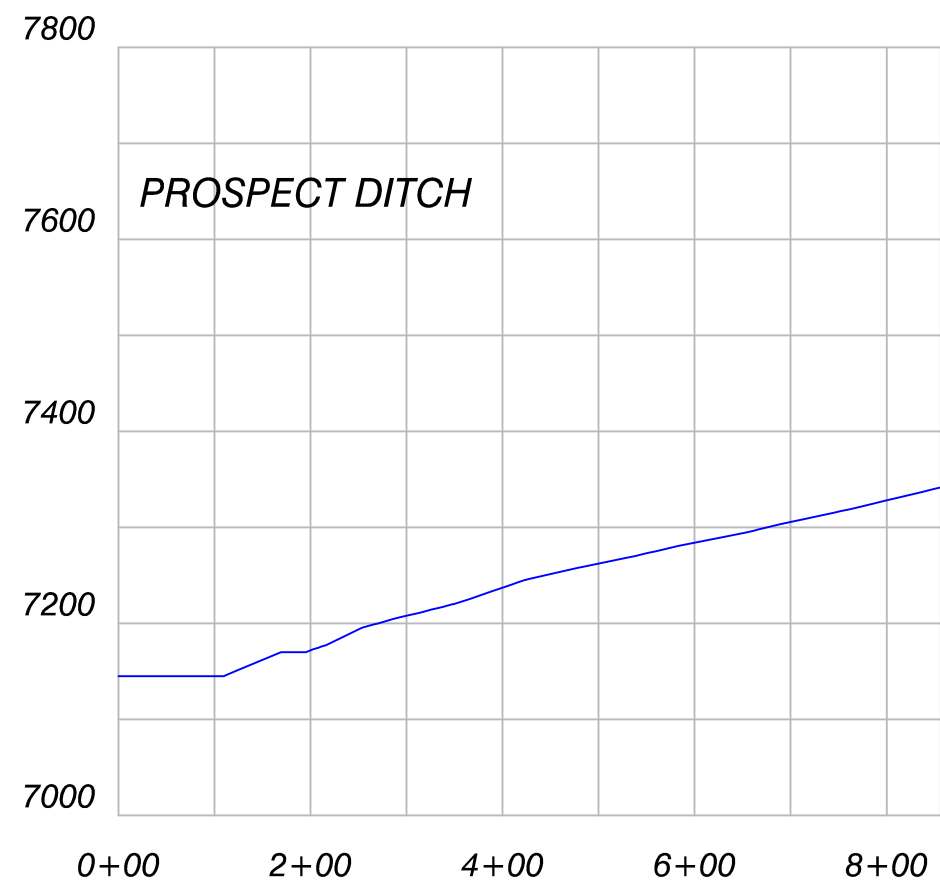


REACH 1

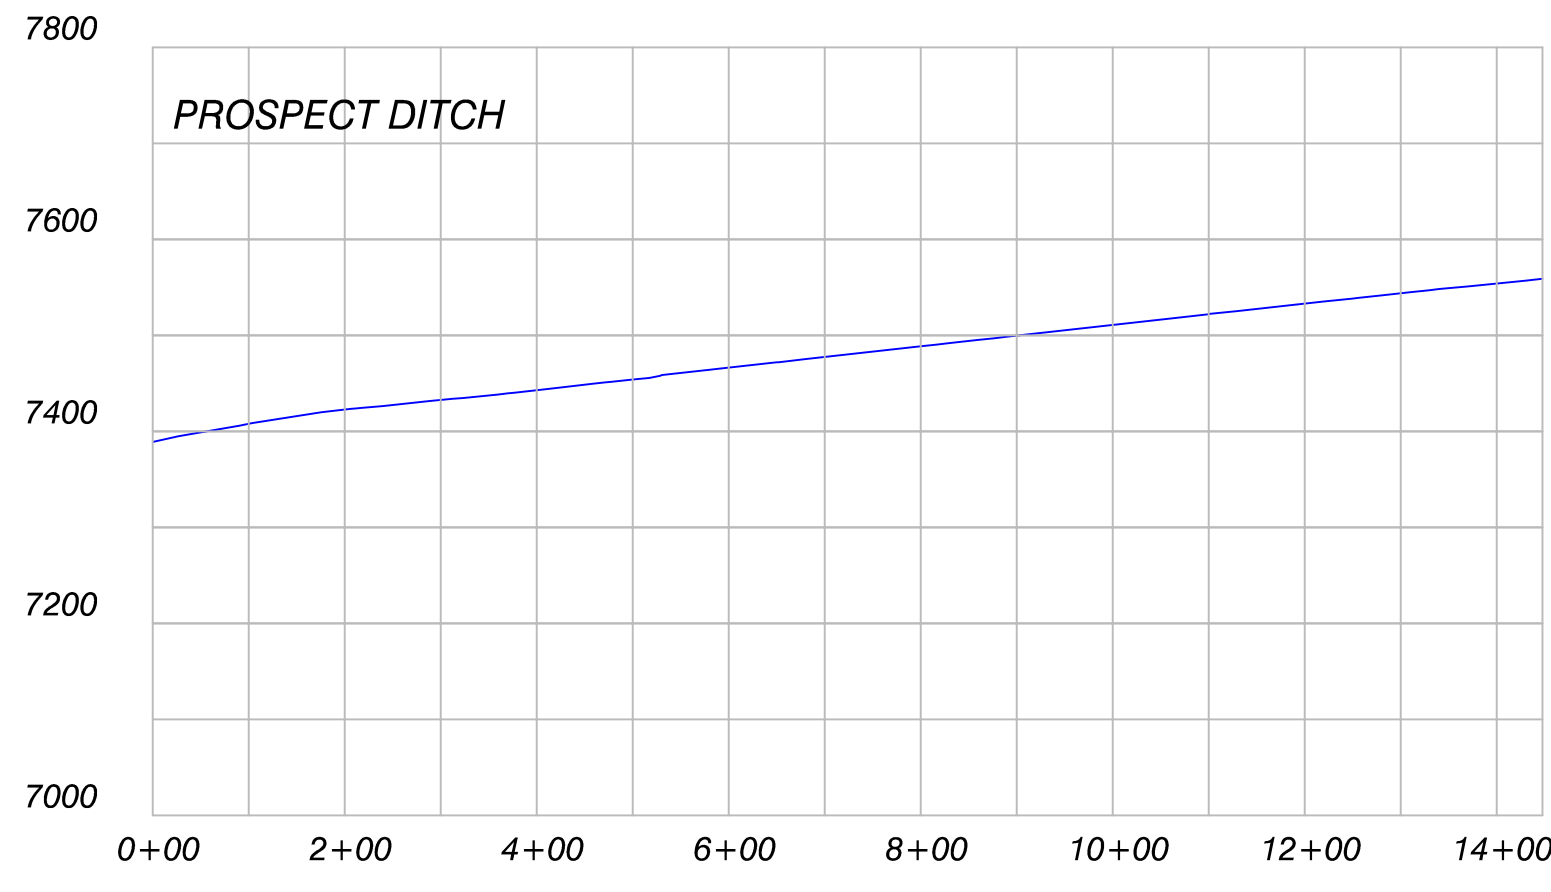


REACH 2

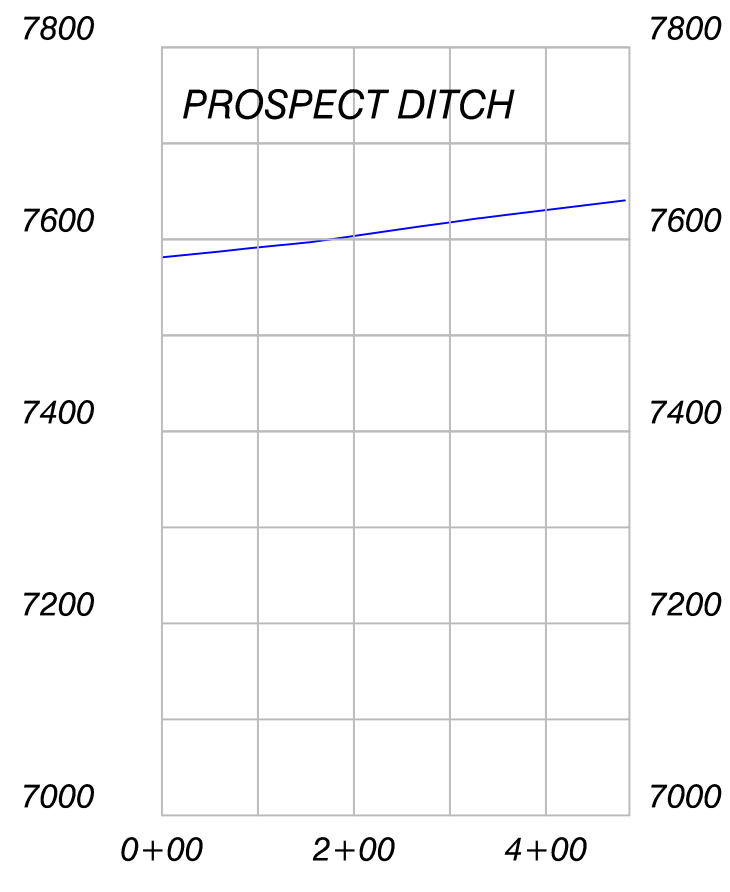


REACH 3

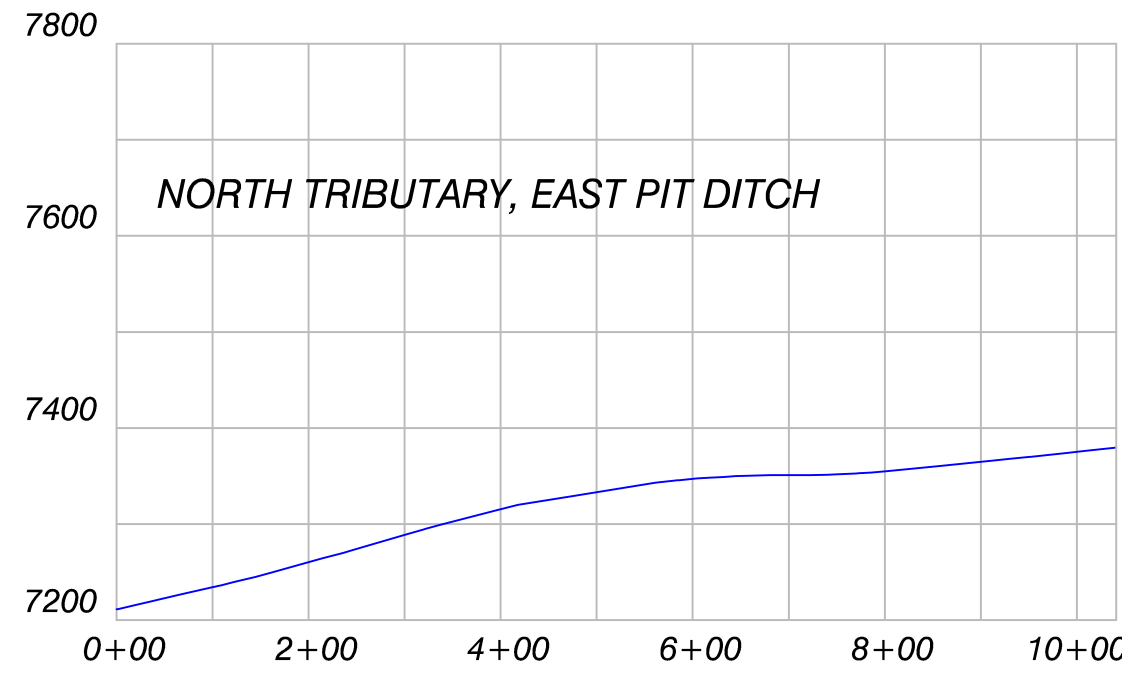

REACH 1

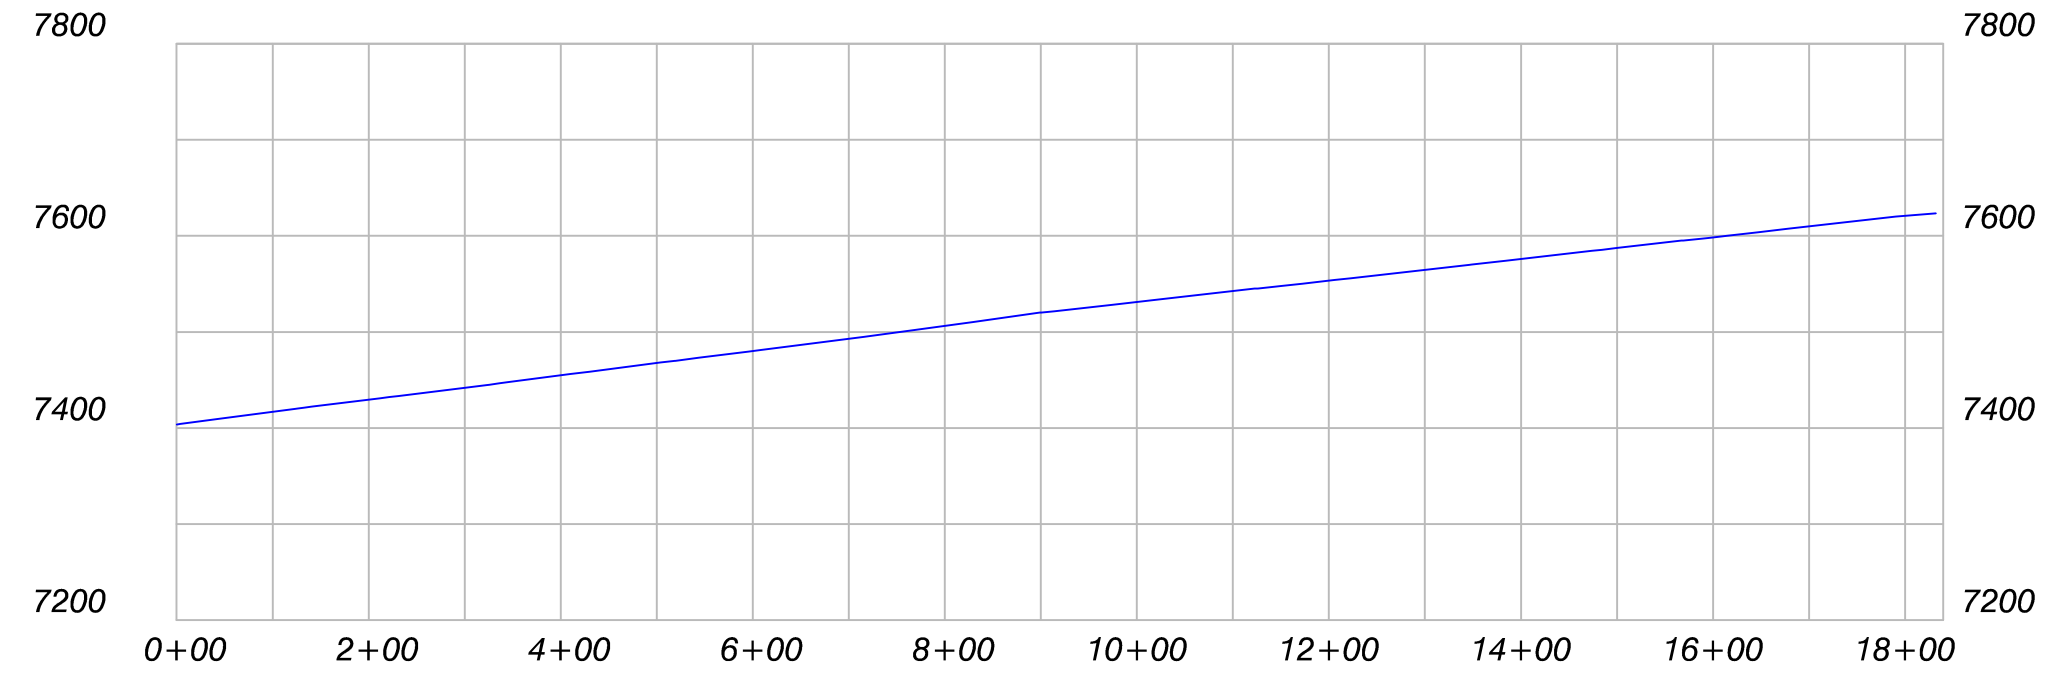

REACH 2

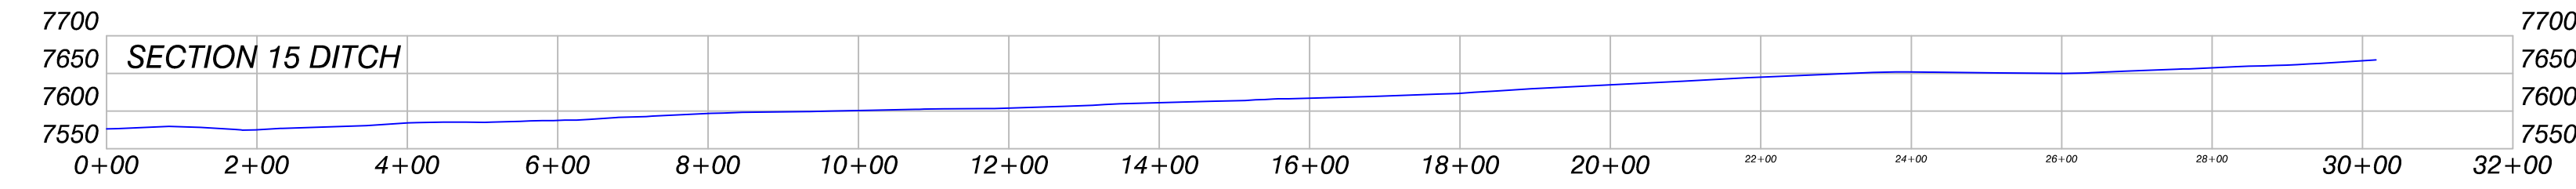

LEGEND

Permanent Drainage Profiles

ENGINEERS CERTIFICATION
I, LEE E. SAMPSON, hereby certify that this map has been reviewed by me and is true and correct to the best of my knowledge and information, relying on information supplied by experts employed by Colowyo Coal Company or qualified consultants working for Colowyo Coal Company, and that I am a Professional Engineer licensed in Colorado as required by the provisions of C.R.S. 12-26-101 through C.R.S. 12-26-119. IN WITNESS WHEREOF, I have hereunder set my hand and affixed my seal.



POSTMINING PERMANENT DRAINAGE PROFILES					
 Colowyo Coal Company 2731 State Highway 13 Nederland, Colorado 81441			SCALE: SEE PROFILE TEXT DATE: 2/1/08 DRAWN BY: TC/IESL APPROVED BY: DRWG NO. MAP 33		
No.	REVISION	DATE	BY	CHK	
MR 118	Logo change, Updated Prospect Ditch Reach 1, added note to Gulch A ditch profile	4/26/12	TCP	KRB	
TR 105	Updated Streeter Gulch Ditch profile, edit legend	1/12/15	TCP	KRB	
TR 135	Removed All Phase III Release Ditches	2/13/20	Tony	BC	
TR 155	Revised Streeter Ditch Profile	8/15/22	Tony	LES	
TR 158	Added Section 15 Profile	12/13/22	Tony	LES	