


P:\22105 - WATTENBERG RESERVOIR SLOPE PROTECTION-SPILLWAY DESIGN\CAD\DRAWINGS\BASE_MAP.DWG 11/15/2022 2:54 PM



PRELIMINARY
NOT FOR CONSTRUCTION

- Legend**
- Ordinary High Water Mark
 - Wetlands
 - Gravel Pond

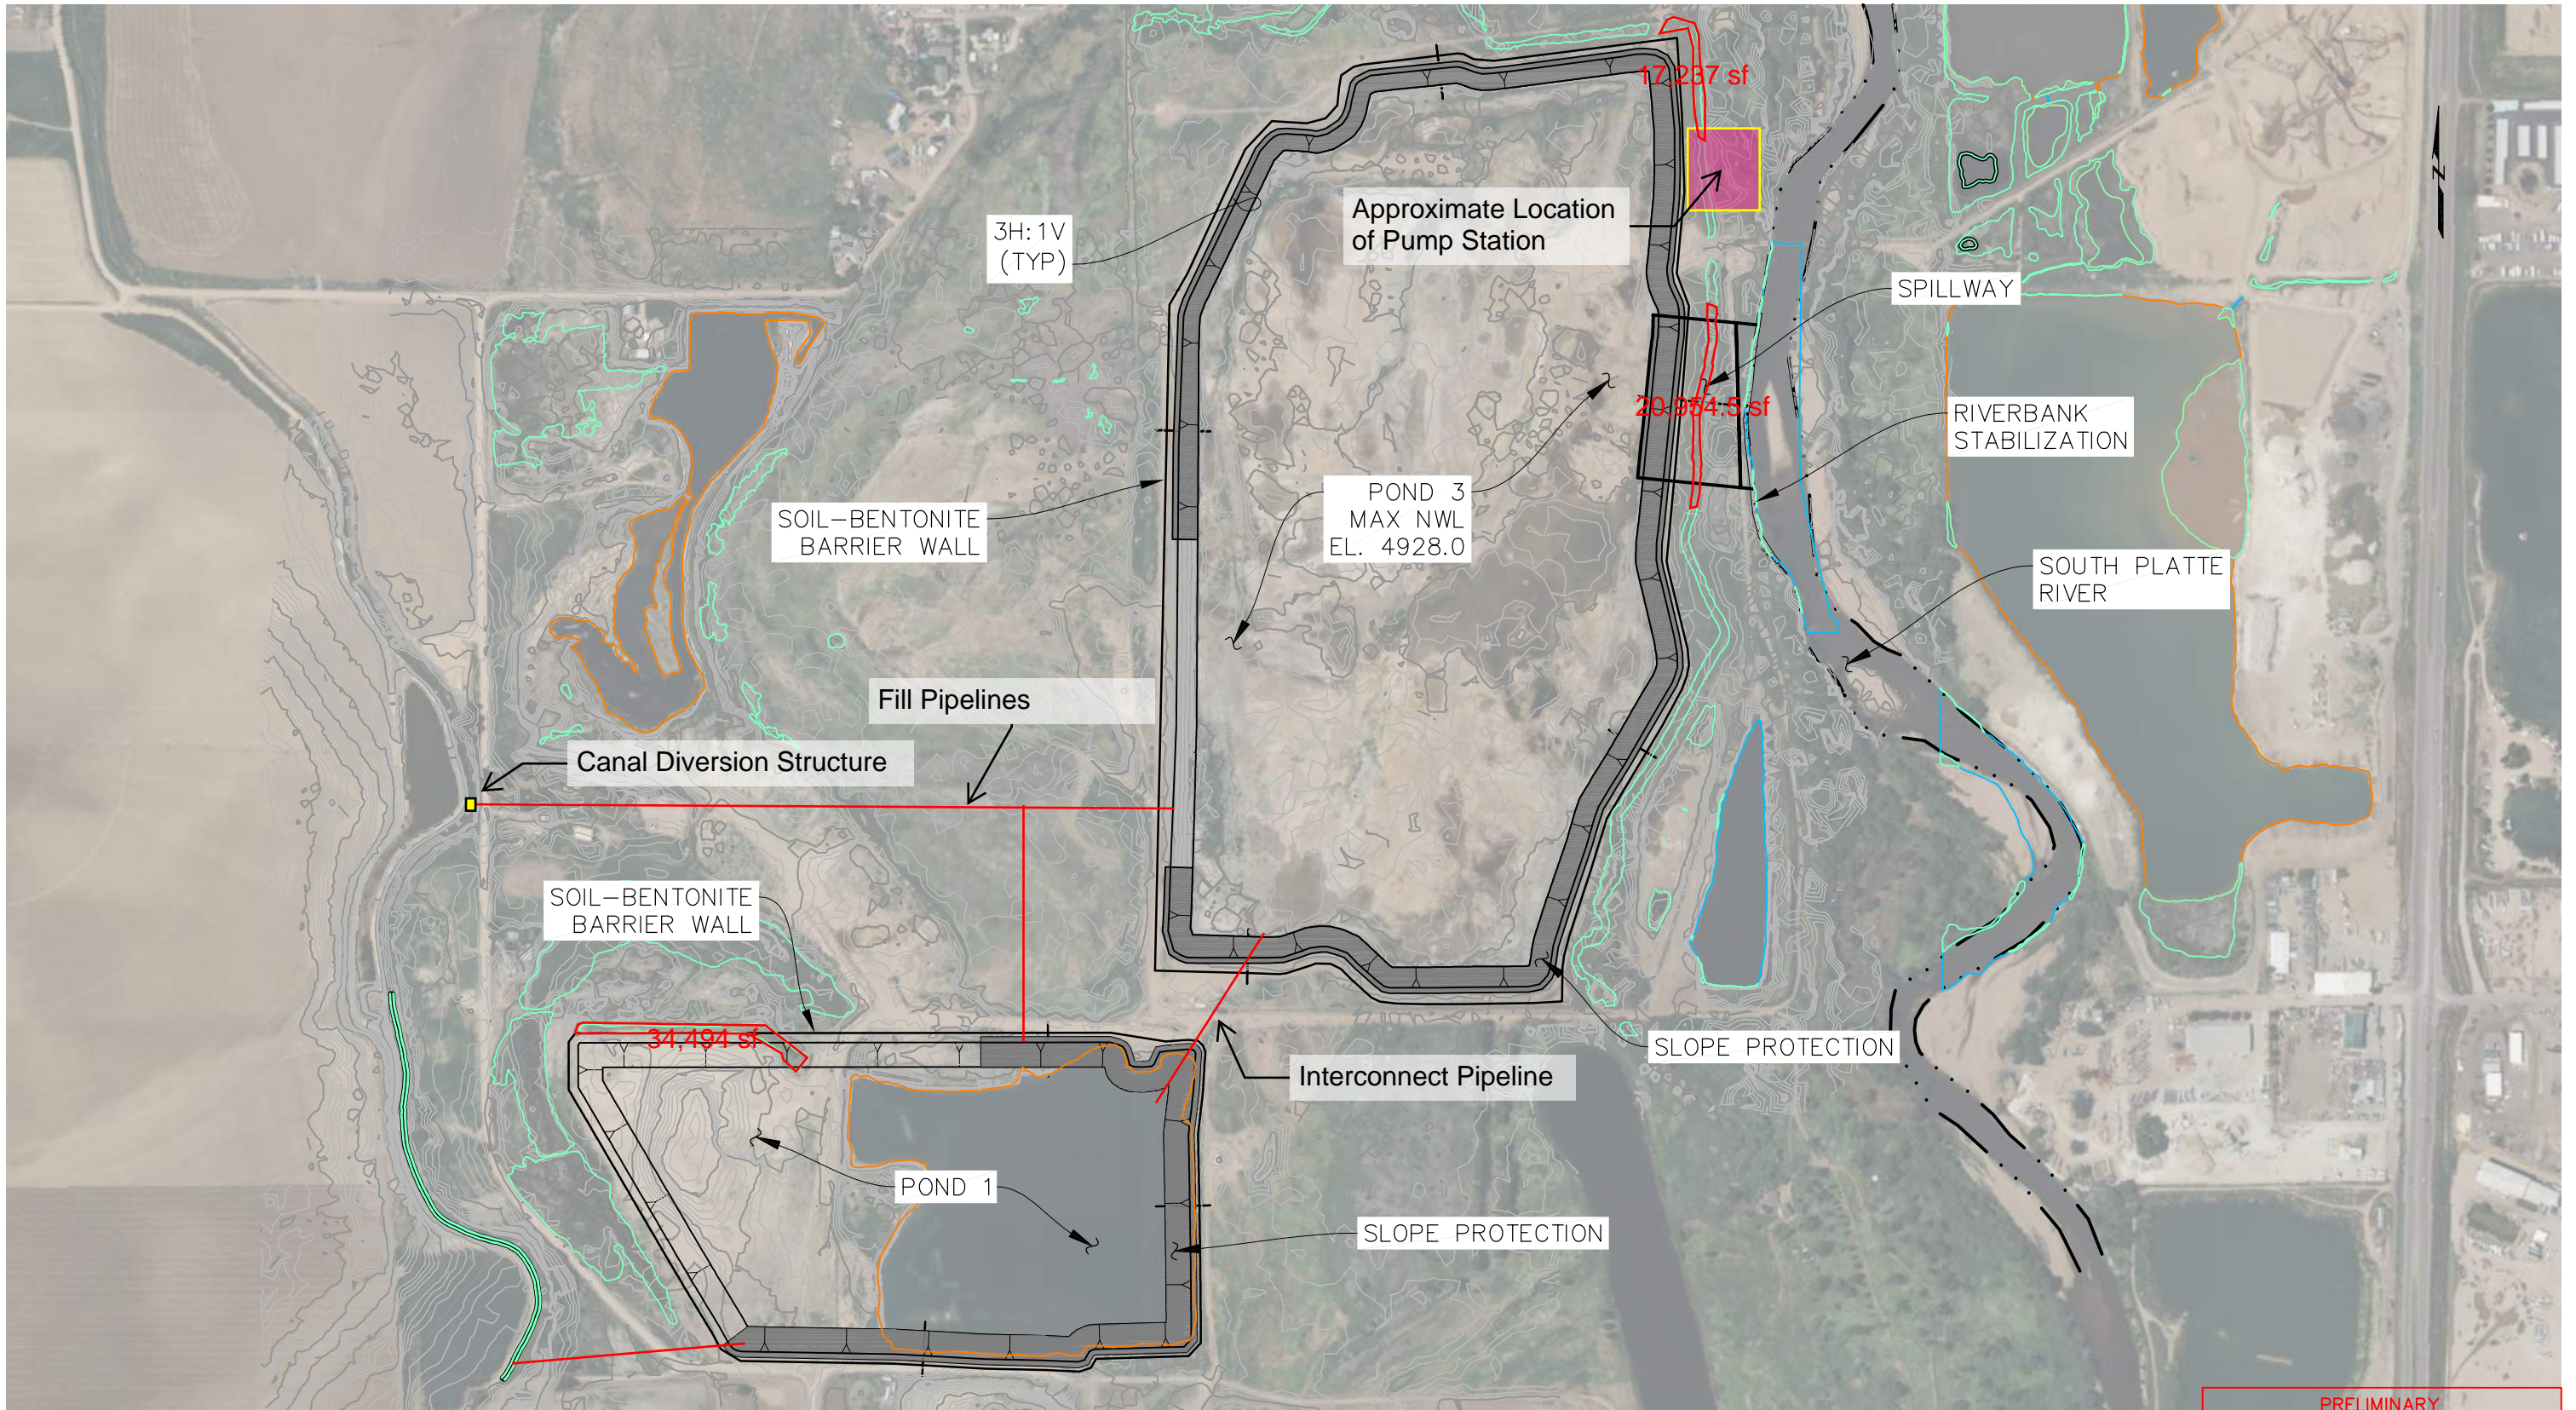

WATTENBERG RESERVOIR
SLOPE PROTECTION
SPILLWAY DESIGN

PROJECT NO. 22105

GENERAL PLAN

November 2022

Figure 1