

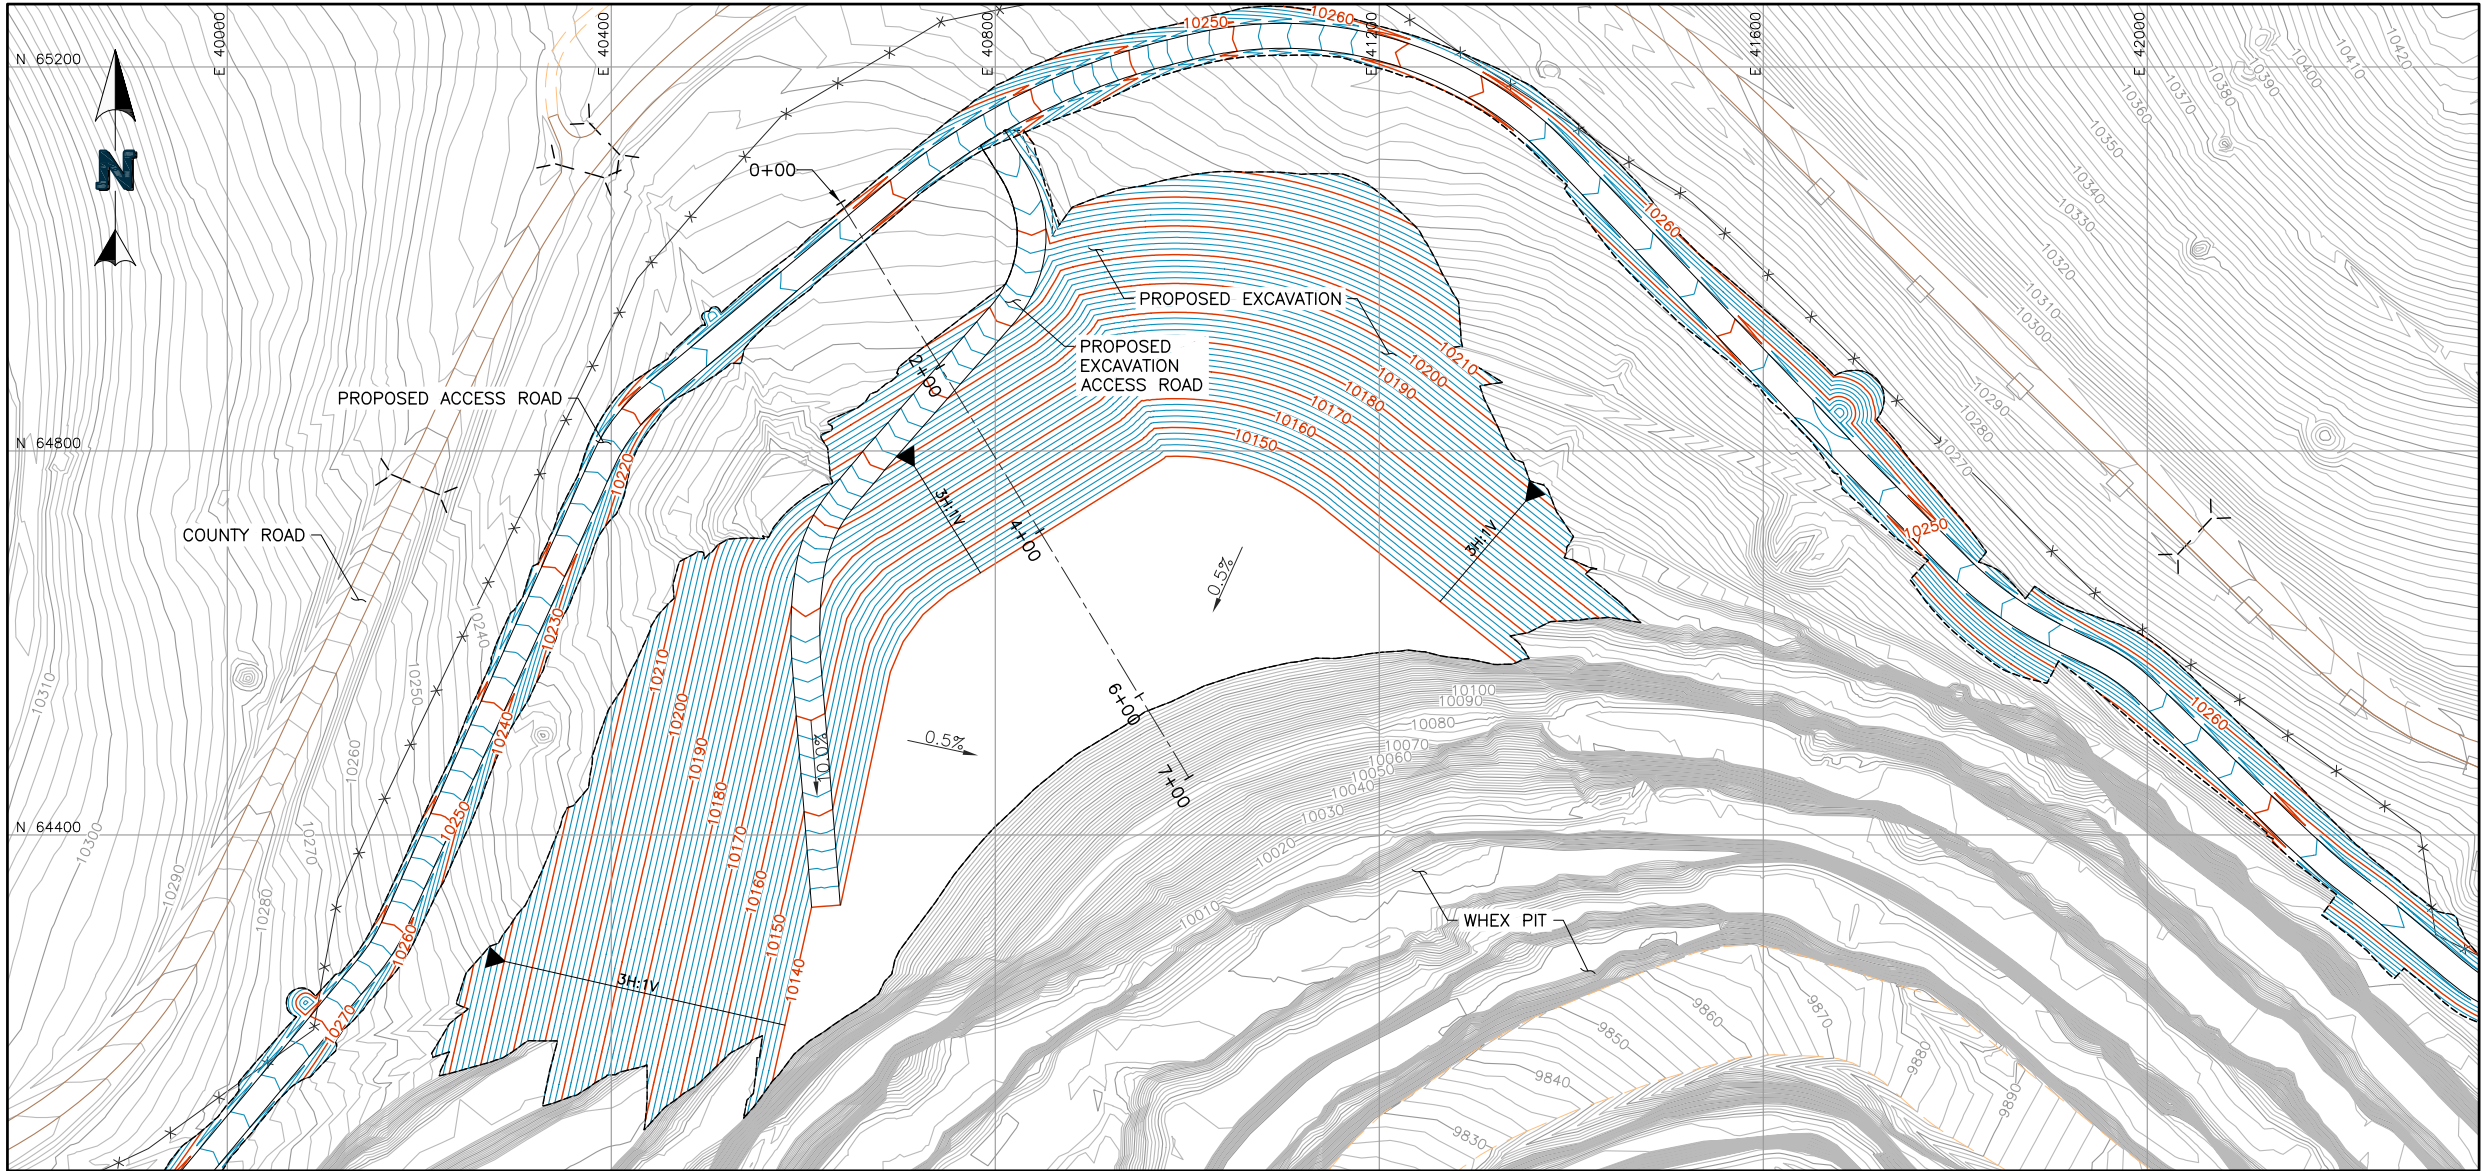
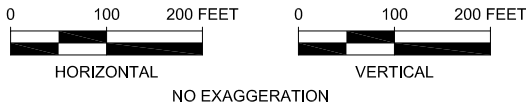


P:\Projects\0106.056 VLF2 Phase 3a COA\A-CAD\FIGS\0106.056.071F.dwg-1/4/2023 10:13 AM

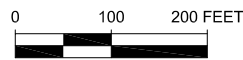

- LEGEND:**
- EXISTING GROUND CONTOURS
 - PROPOSED GROUND CONTOURS
 - EXISTING ROADS/TRAILS
 - EXISTING FENCE
 - EXISTING CULVERT

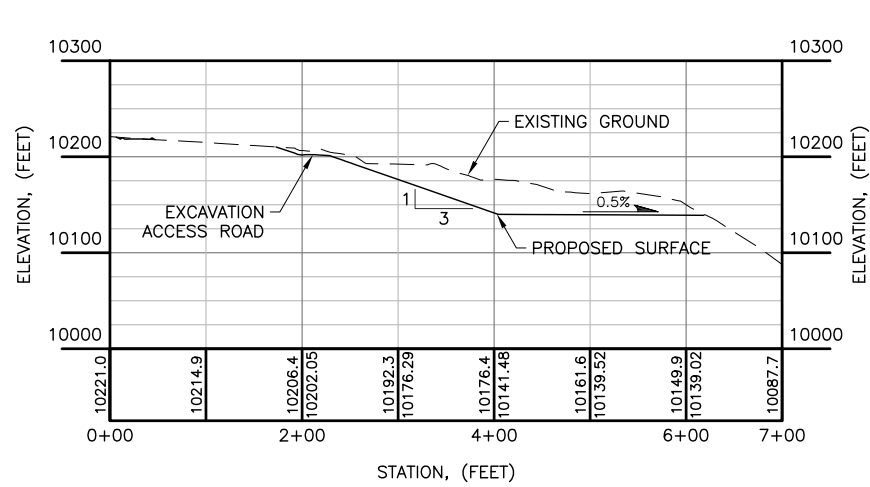

DRAFT

 NewFields		CLIENT		CRIPPLE CREEK & VICTOR GOLD MINING COMPANY	
PROJECT		VLF2 PHASE 3			
TITLE		WHEX PIT CLAY EXCAVATION - 10140'		FILENAME	
				0106.056.071F	
		FIGURE NO.		REVISION	
		1		A	