



NOTES:
PERIMETER BERMS HAVE BEEN SEEDED
WEED MANAGEMENT INCLUDES MOWING AND SPOT WEED SPRAYING
AGGREGATE FROM WATER MANAGEMENT POND BEING USED FOR ONSITE DEVELOPMENT ONLY

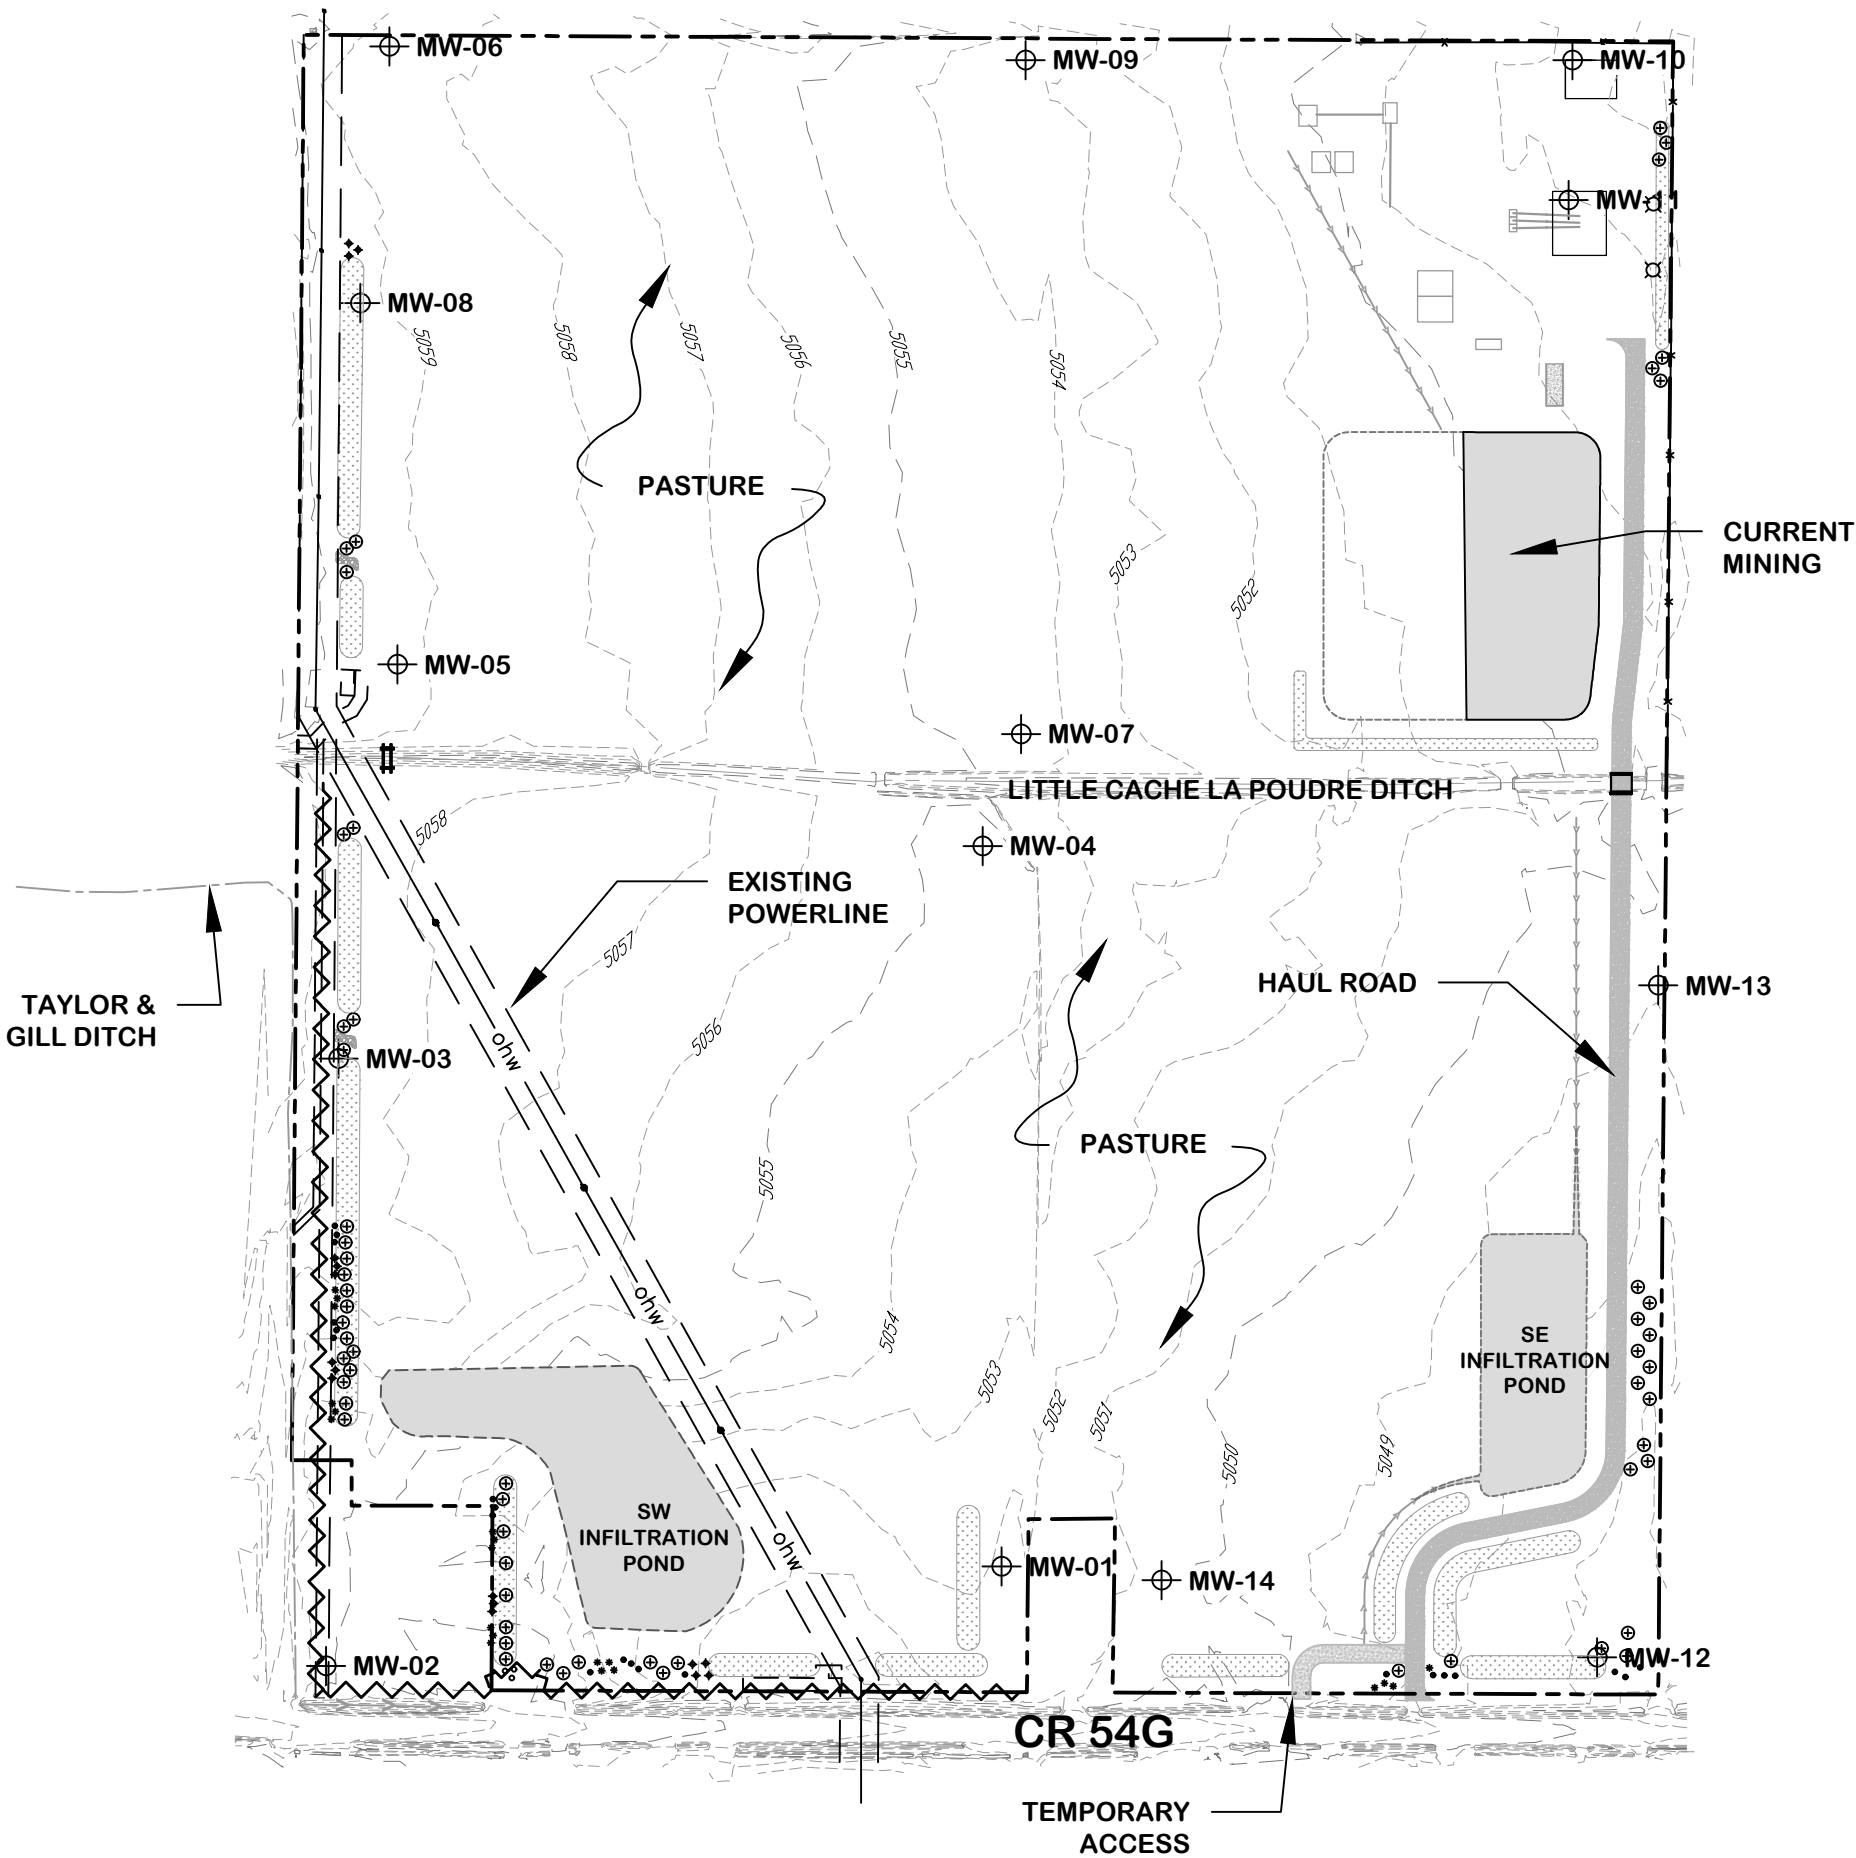

LEGEND

- PROJECT BOUNDARY
- EXISTING EASEMENT LINE
- 6' NO-CLIMB FENCE
- MONITORING WELL

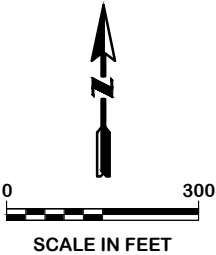

PROJECT:360100TASK:003DATE:1/31/23DRWN BY:TT

PREPARED BY:TELESTOSOLUTIONS•INCORPORATED

KNOX PIT M2017-036
2023 ANNUAL REPORT MAP

PREPARED FOR: