
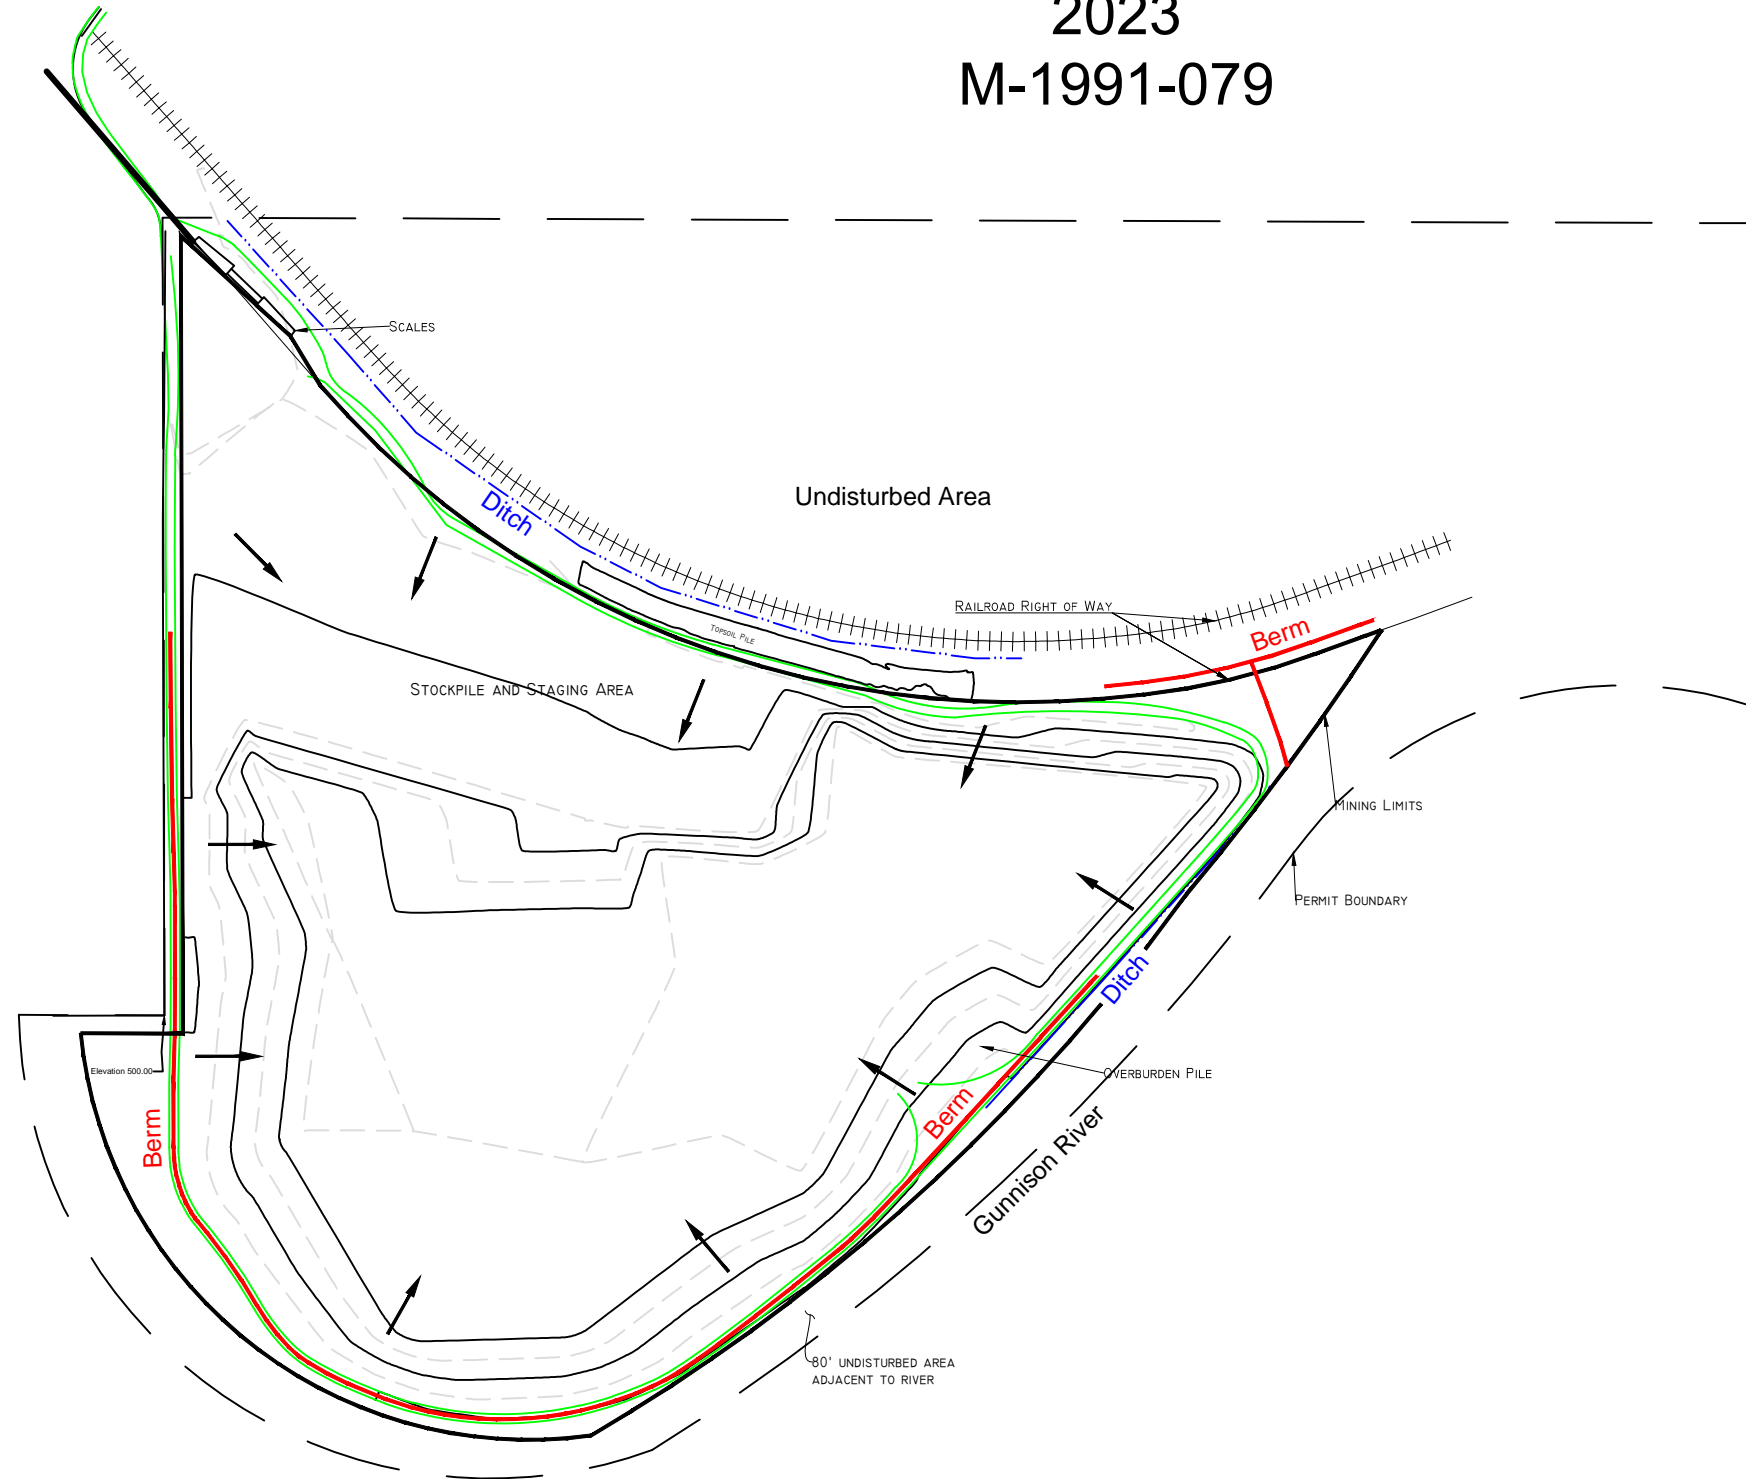


DRMS ANNUAL REPORT


MULE FARM

2023

M-1991-079

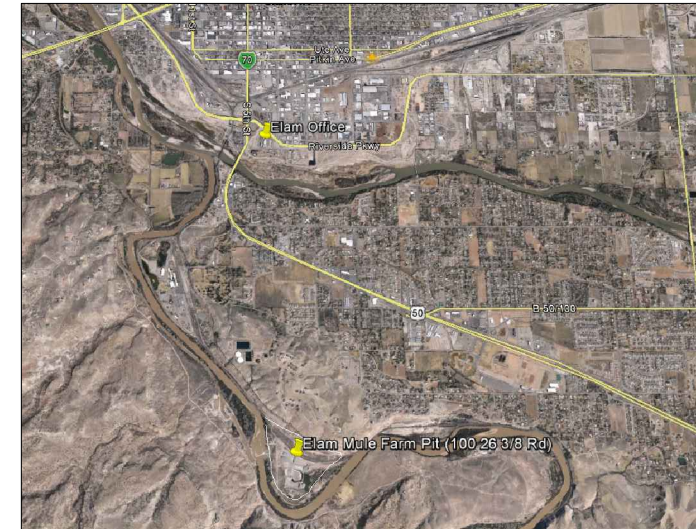

- 5' CONTOUR INTERVAL
- 10' CONTOUR INTERVAL
- PERMIT LINE
- RAILROAD TRACKS
- PERIMETER/ACCESS ROAD
- Straw Logs
- Hay Bales
- × × × Silt Fence
- Ditch
- Berm
- Surface Flow

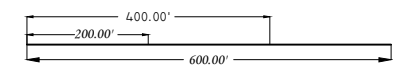

MULE FARM



556 Struthers Ave,
Grand Junction, CO 81501
Phone - (970) 242-5370
elamconstruction.com

NOTES:

| |
|--|
| |
| |
| |
| |
| |
| |
| |

Mule Farm Map

SITE PLAN MAP

| REVISIONS | | | |
|--------------|----|------|-------------|
| NO. | BY | DATE | DESCRIPTION |
| | | | |
| | | | |
| | | | |
| | | | |
| PROJECT: | | | |
| FILE NAME: | | | |
| DATE: | | | |
| DESIGNED BY: | | | |
| APPROVED BY: | | | |

SHEET

1 OF 1