


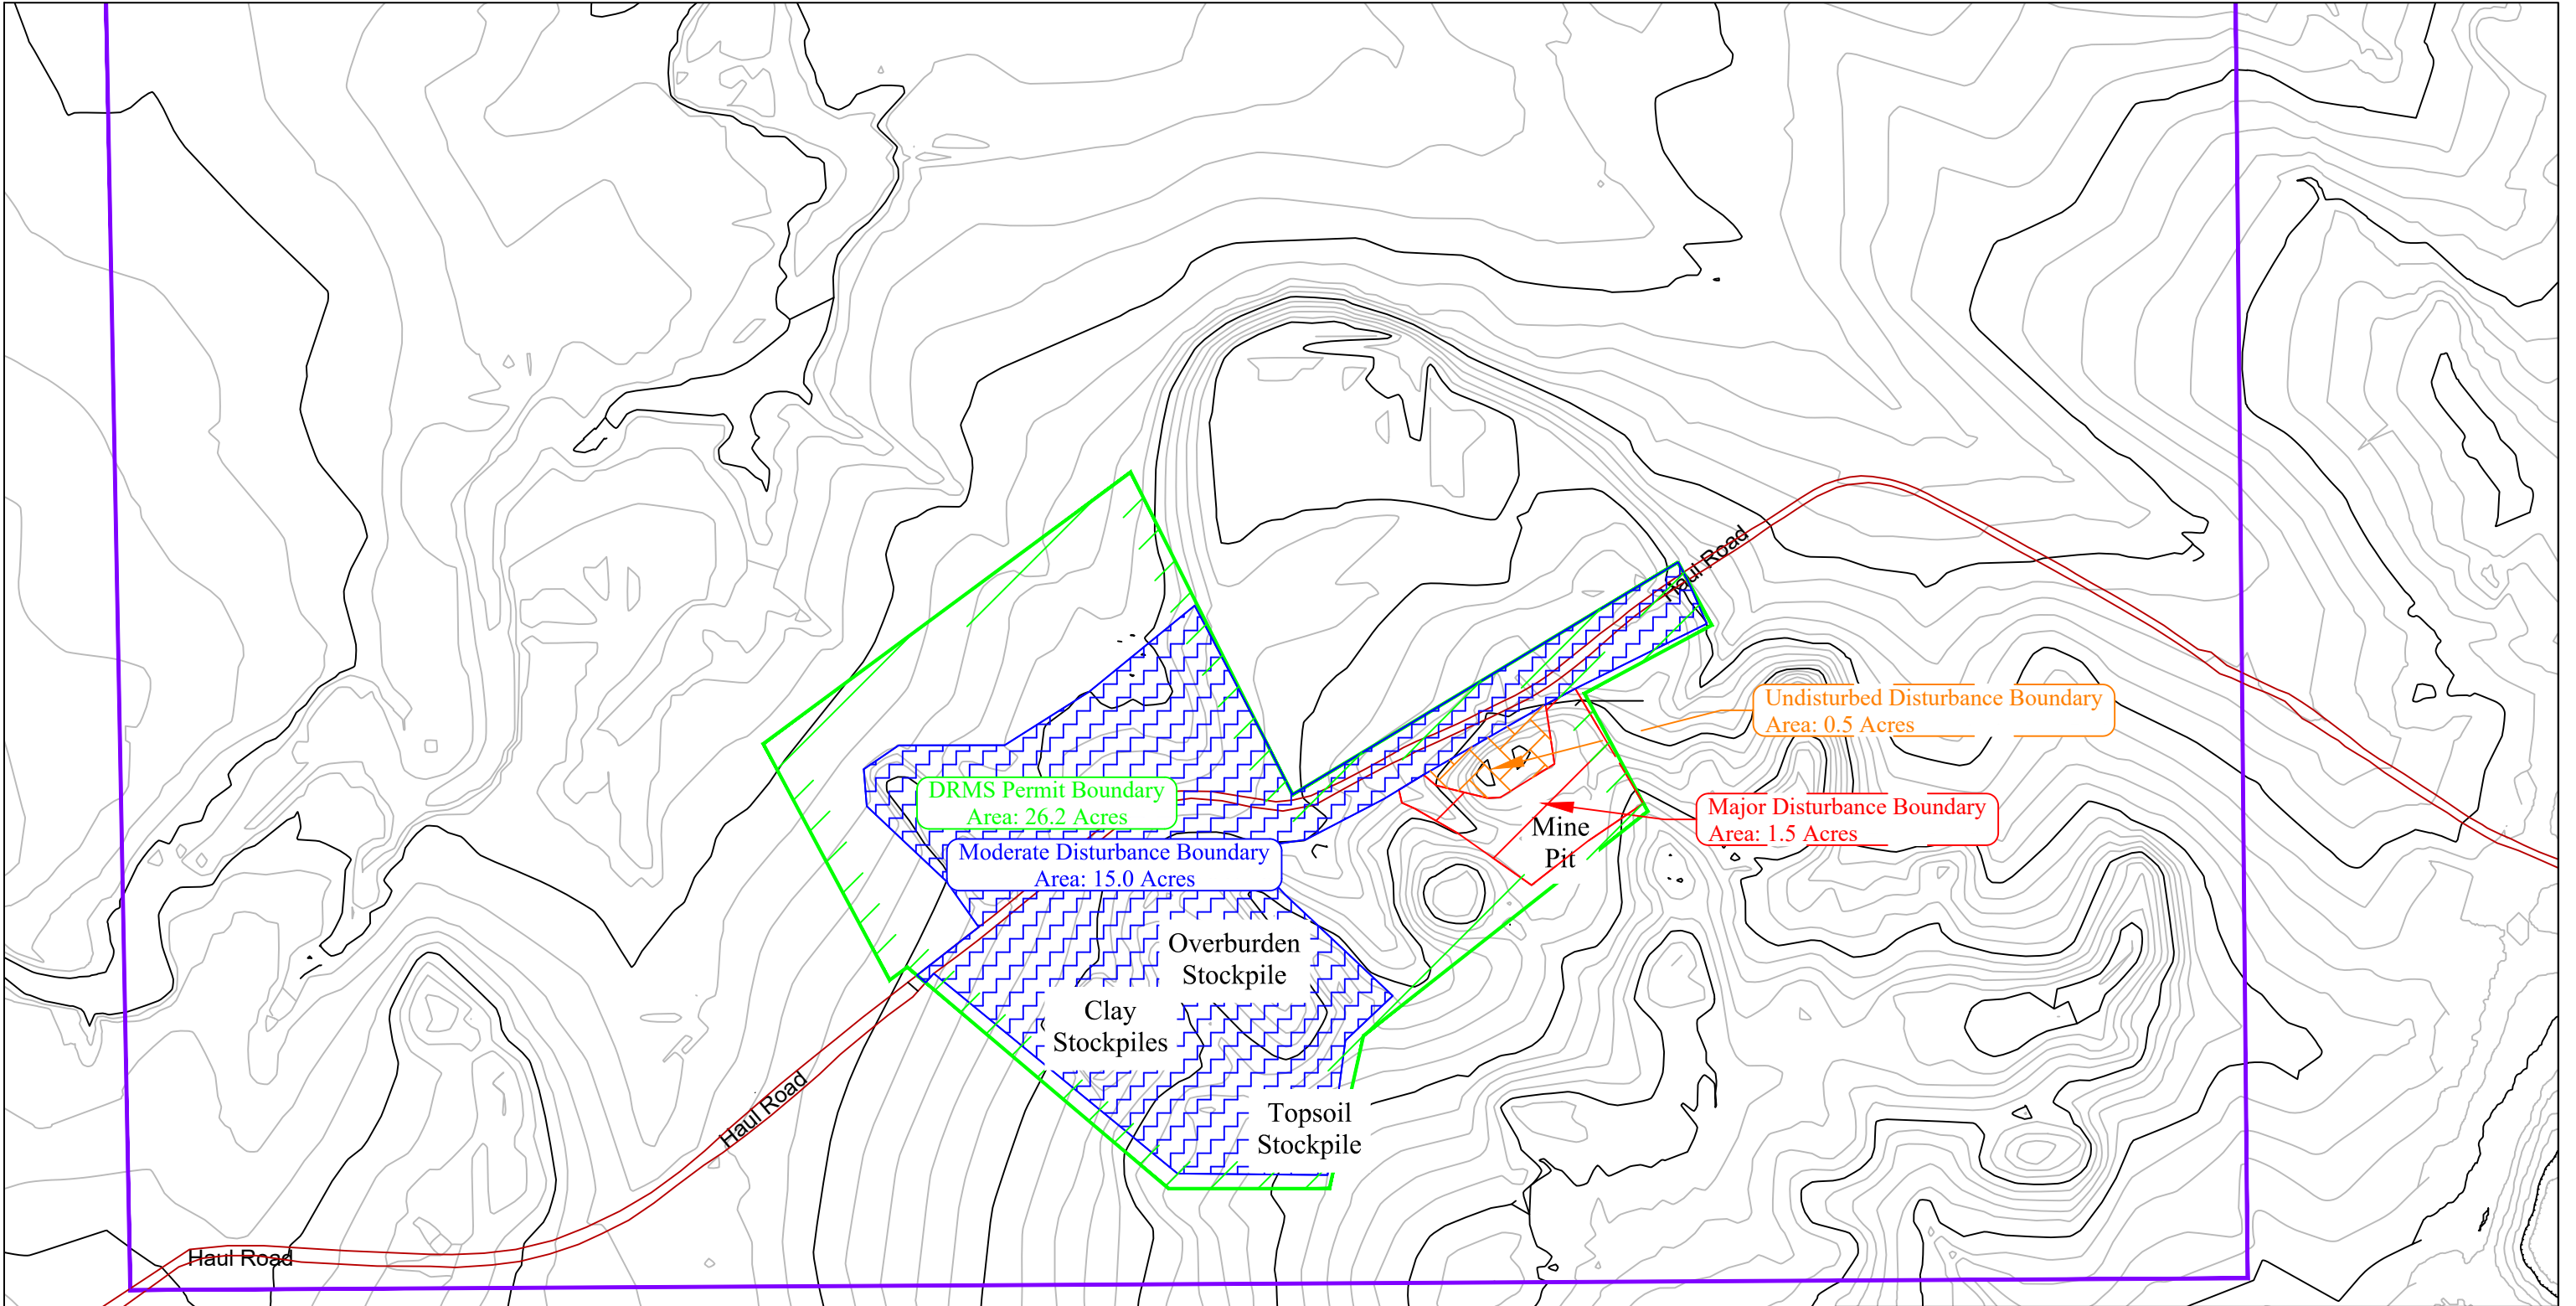

|   |   |                                                 |                   |
|---|---|-------------------------------------------------|-------------------|
| <p>CONFIDENTIAL</p> <p>THIS DRAWING IS THE PROPERTY OF GENERAL SHALE BRICK, INC. AND SHALL NOT BE COPIED OR REPRODUCED IN WHOLE OR IN PART OR DISCLOSED TO ANY THIRD PARTY OR USED IN ANY WAY WITHOUT THE WRITTEN CONSENT OF GENERAL SHALE BRICK INC.</p> <p>DRAWING FILE NAME<br/>Dawson 2023A.dwg</p> | <p>General Shale Brick, Inc.</p> <p>1845 W. Dartmouth Ave<br/>Denver, Colorado 80110<br/>Phone (303) 783-3000</p> | DRAWING TITLE                                   |                   |
|   |   | Dawson Mine<br>DRMS 2022-2023 Annual Report Map |                   |
| CONTOUR INTERVAL:   | DRAWING NUMBER:                                                                                                   | REVISION:                                       | A SHT. 1 OF 1     |
| 5'   | DRAWN BY: Jason E. McBrat                                                                                         | DATE:                                           | February 14, 2023 |
|   | APPROVAL BY:   | SCALE:                                          | 1"=300'           |