


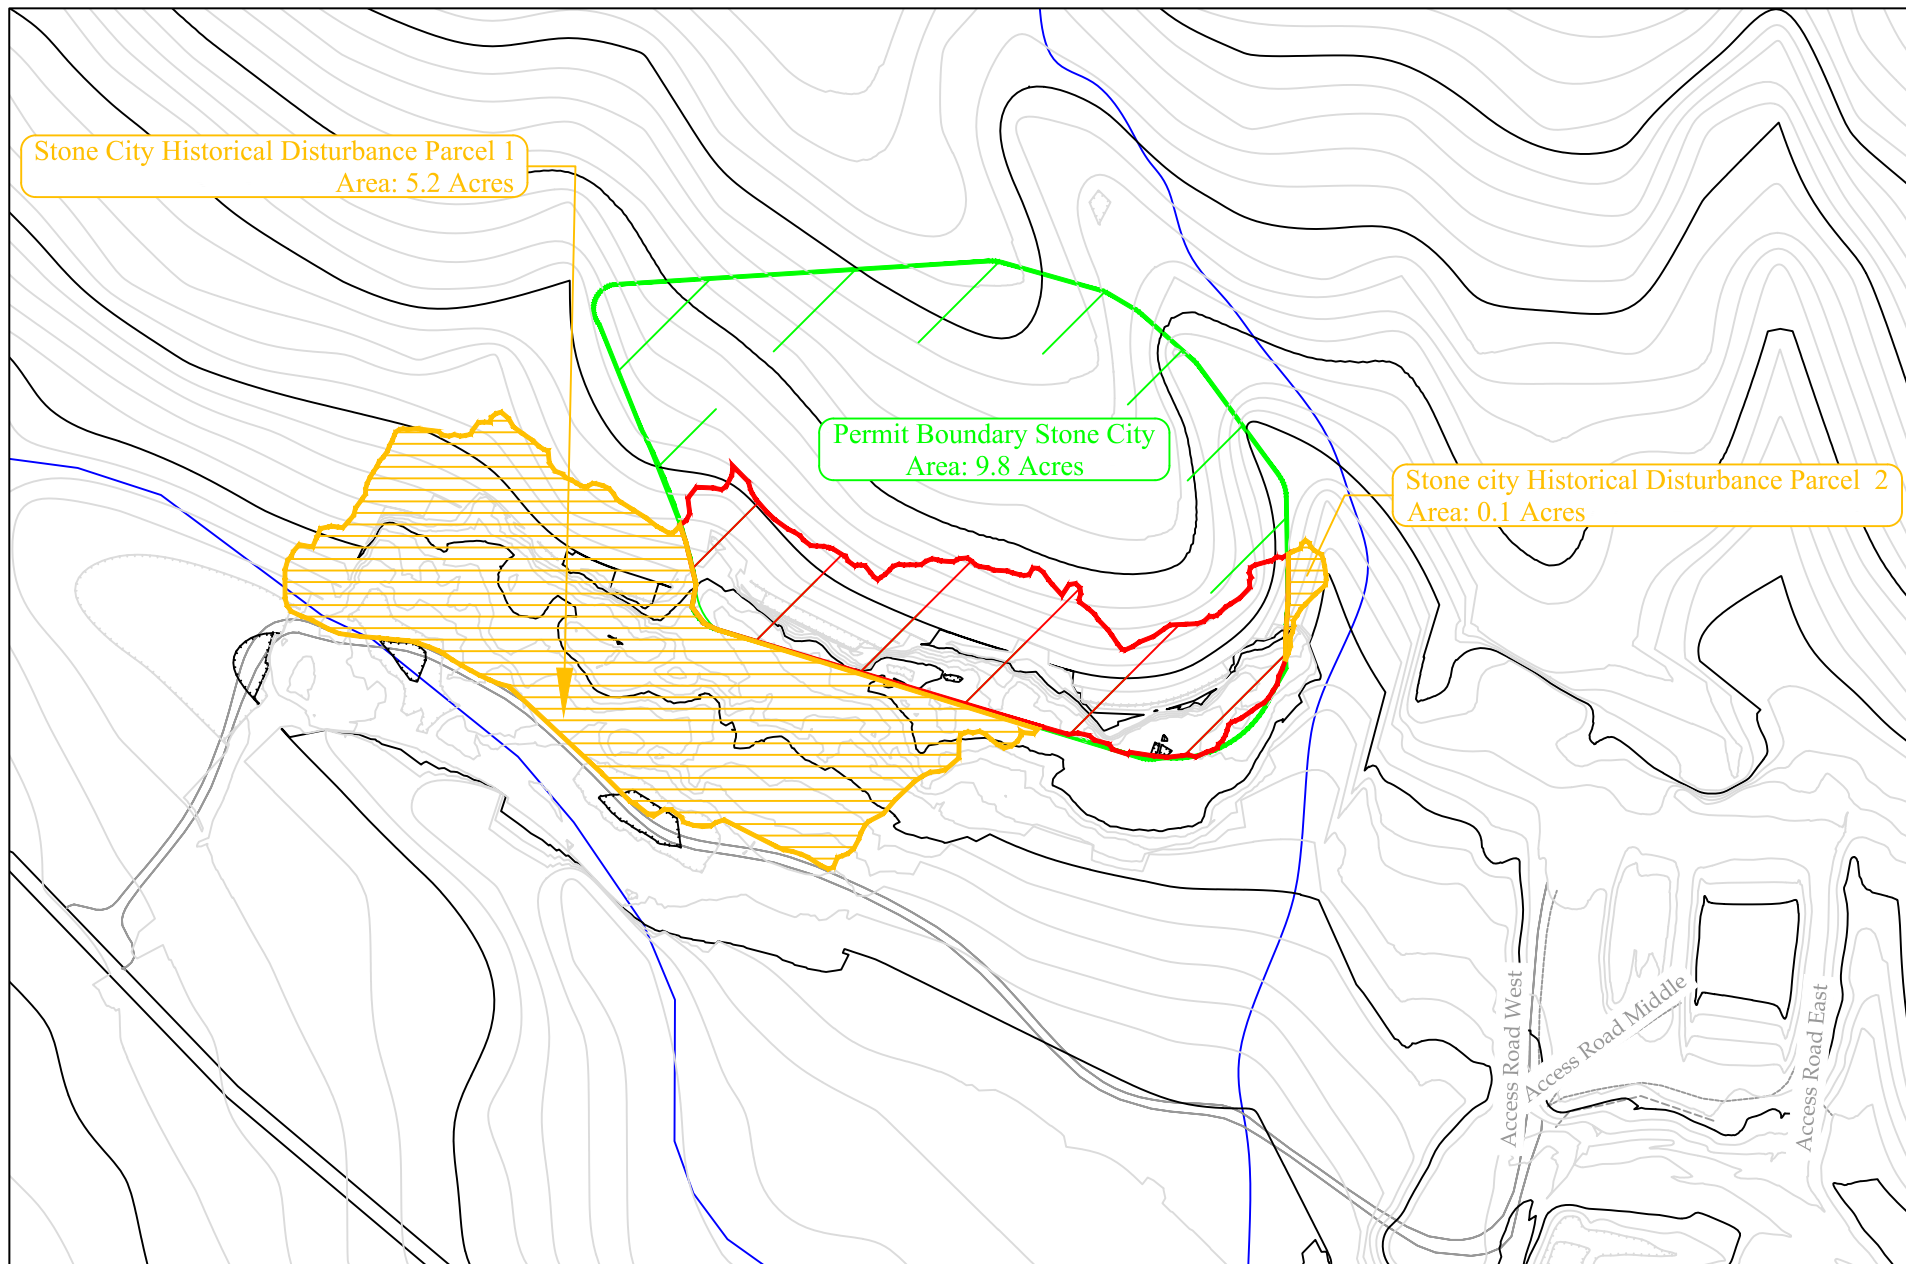

CONFIDENTIAL THIS DRAWING IS THE PROPERTY OF GENERAL SHALE BRICK, INC. AND SHALL NOT BE COPIED OR REPRODUCED IN WHOLE OR IN PART OR DISCLOSED TO ANY THIRD PARTY OR USED IN ANY WAY WITHOUT THE WRITTEN CONSENT OF GENERAL SHALE BRICK INC. DRAWING FILE NAME Tomahawk 2023A.dwg		General Shale Brick, Inc. 1845 W. Dartmouth Ave Denver, Colorado 80110 Phone (303) 783-3000	
		DRAWING TITLE Stone City Mine DRMS 2022-2023 Annual Report	
CONTOUR INTERVAL: 5'	DRAWING NUMBER: —	REVISION: 0	SHT. 1 OF 1
	DRAWN BY: Jason E. McInerney	DATE: February 14, 2023	
	APPROVAL BY:	SCALE: 1" = 250'	