

NEBRASKA, KANSAS, COLORADO R.R.

OVERFLOW CHANNEL (OUTFLOW)

LOWLINE DITCH

R.R. BRIDGE OVERFLOW

LAKE 6.02 ac. ±

SAND STORAGE 2.98 AC. ±

LAKE MARJORIE 34.78 AC ±

ASPHALT PLANT AREA 3.18 ac

CONCRETE PAD

PLANT SITE 8.58 ac. ±

PARKING AREA 1.75 ac. ±

LAKE ROBERT 22.50 AC ±

FILLED AREA 5.10 ac. ±

LOWLINE DITCH

BRIDGE

CONCRETE PAD

LOWLINE SOUTH

OVERFLOW CHANNEL (INFLOW)


LAKE 10.12 ac. ±

FILLED AREA 30.0 ac. ±

AMENDMENT 2021 8.42 AC. ±


LEGEND

- AFFECTED LANDS / P
- STAGE LINE
- DIKE
- ROADS
- FENCE
- POWER LINES
- RAILROAD
- DITCH
- LAKE AREA - 11.12
- BACKFILLED 5.10 AC
- SAND STOCKPILES -
- RECLAIMED - 11.63 A

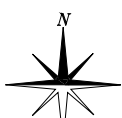

SHEET 1 OF 2

McATEE CONSTRUCTION COMPANY
RIVERSIDE PIT
SITE MAP – WEST AREA
2023 ANNUAL REPORT MAP

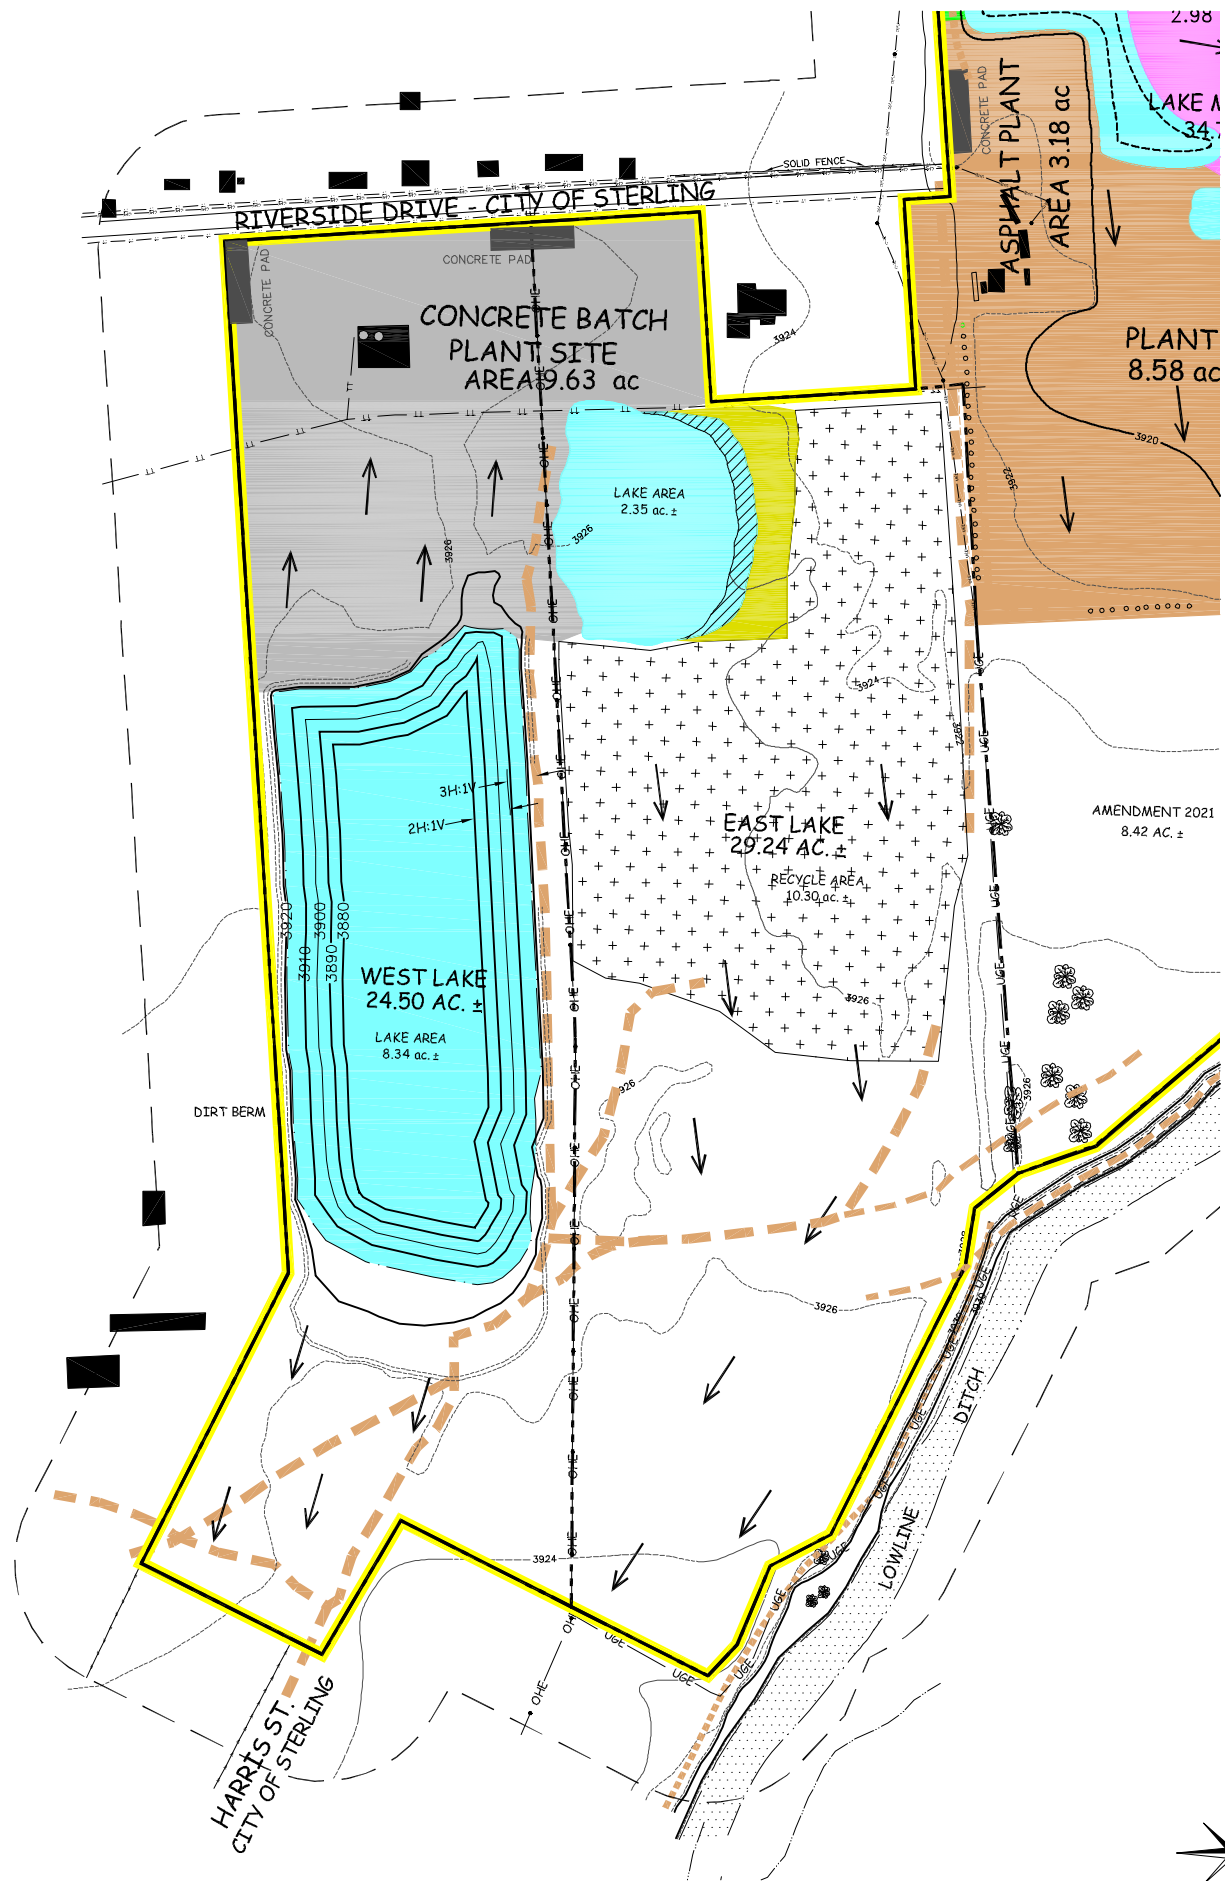

L E G E N D

- | | | | |
|--|------------------------------|--|-----------------------------------|
| | AFFECTED LANDS / PERMIT LINE | | Mined 2022 – 0.28 ac. ± |
| | STAGE LINE | | CONCRETE PLANT AREA |
| | DIKE | | RECYCLE STORAGE AREA – 10.30 AC ± |
| | ROADS | | STRIPPED AREA 0.67 AC. ± |
| | FENCE | | |
| | POWER LINES | | |
| | DITCH | | |
| | LAKE AREA– 10.69 AC ± | | |



SCALE 1"=300'
FEB 21, 2023 – 9:38