

March 15, 2023

State of Colorado Division of Reclamation, Mining and Safety 1313 Sherman Street, Room 215 Denver, CO 80203.

Re:

Raindance Reservoir #2 M-2012-049 Compliance Letter

Project No. 0732.0383.00

Ms. Ridley:

In response to the Minerals Program Inspection Report done on March 9, 2023, the Mining Maps have been revised to include the area as described below.

While touring the mine site, the operator indicated that storm water is diverted from the site into a trench and pumped up the east side of the site (Photos 5 & 6). Water is then pumped under WCR 15 through a culvert and deposited into two pre-existing sediment ponds which then discharges to a point approximately two miles away into the Cache la Poudre River. This discharge is covered under NPDES Permit No. COR403818. However, these irrigation/sediment ponds currently exist outside of the permit boundary and occupy an approximately 0.5 acre area (Photo 7). Satellite imagery and Google Earth tools were used to calculate approximate acreage. Under Rule 1.1(3), settling ponds constitute 'affected land'.

The new total area affected area for the site will increase from 130-acres to 132-acres.

Please let me know if additional information is required at this time.


Sincerely,

TST, INC. CONSULTING ENGINEERS

Derek Patterson, P.E.

748 Whalers Way Suite 200 Fort Collins, CO 80525 970.226.0557 main 970.226.0204 fax

ideas@tstinc.com www.tstinc.com

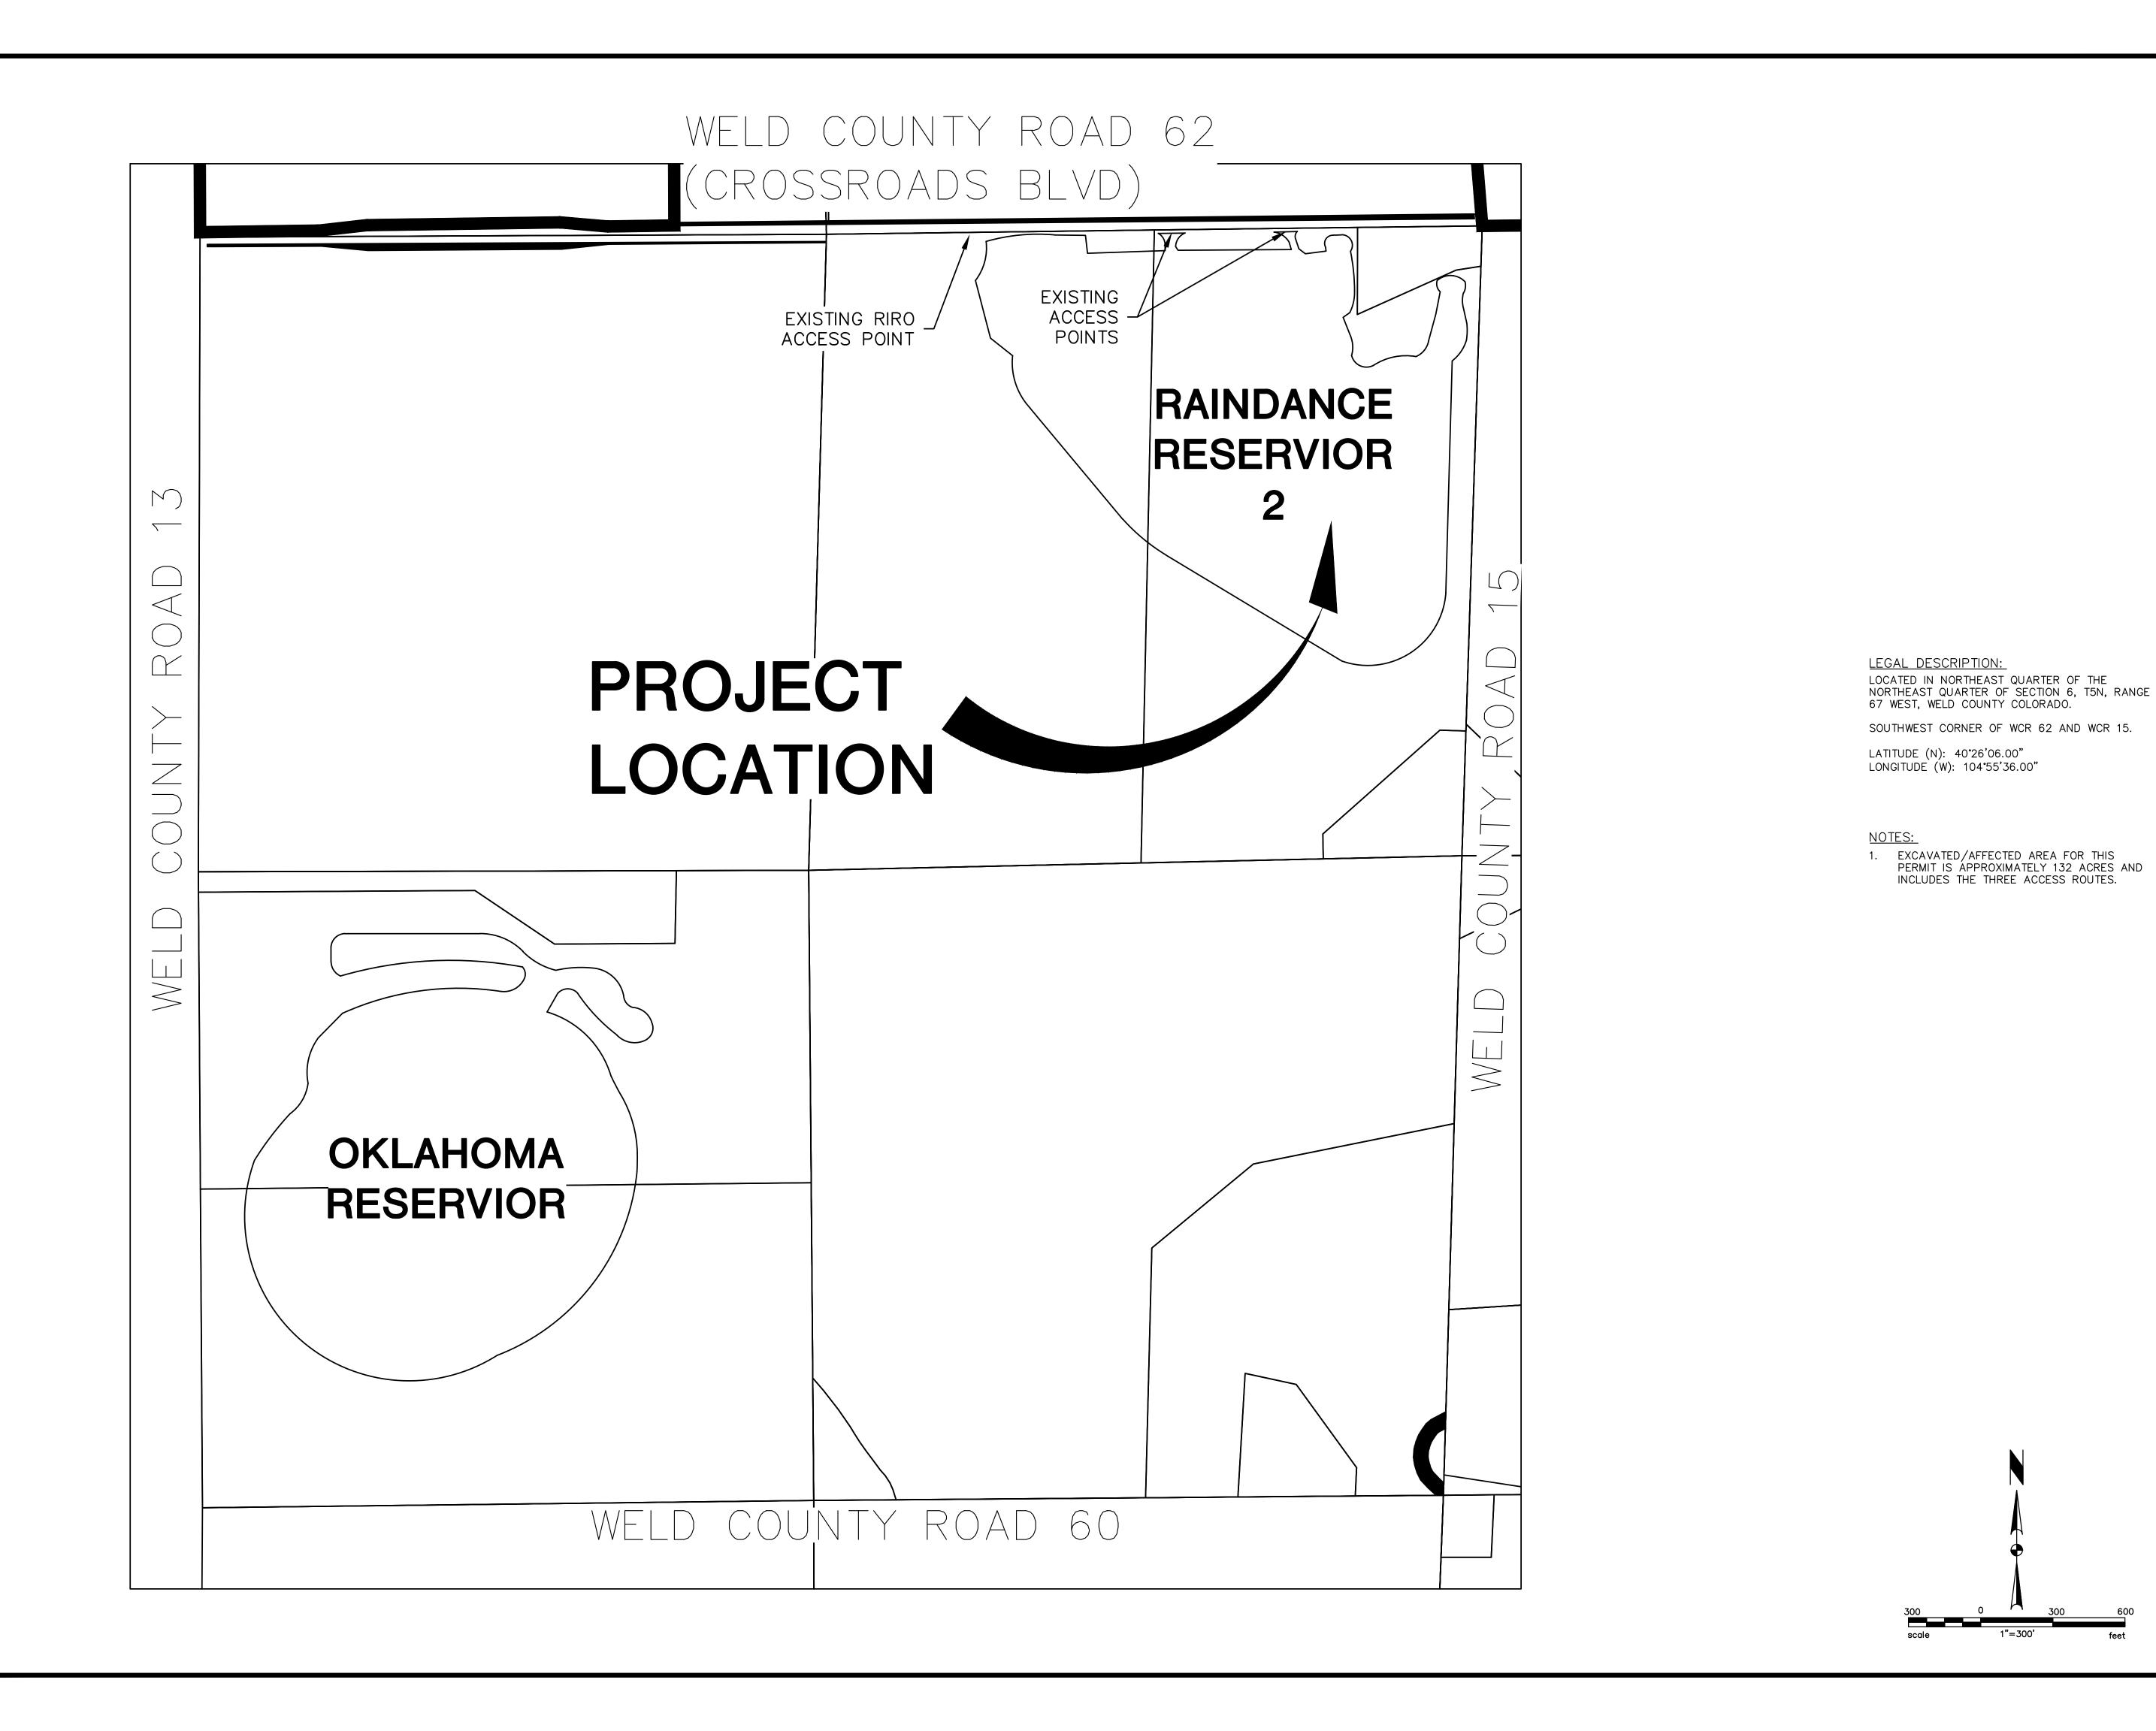

EKO

0383_Special 112 Permit Map — Exhbit B and C

OPERATION (MAP)


RAINDANCE RESERVOIR #2
VIMA PARTNERS, LLC
CONSTRUCTION MATERIAL REGULAR 112
RECLAMATION - EXHIBIT B (INDEX

0732.0383.00

1" = 300'

MARCH 15, 2023

1 of 1

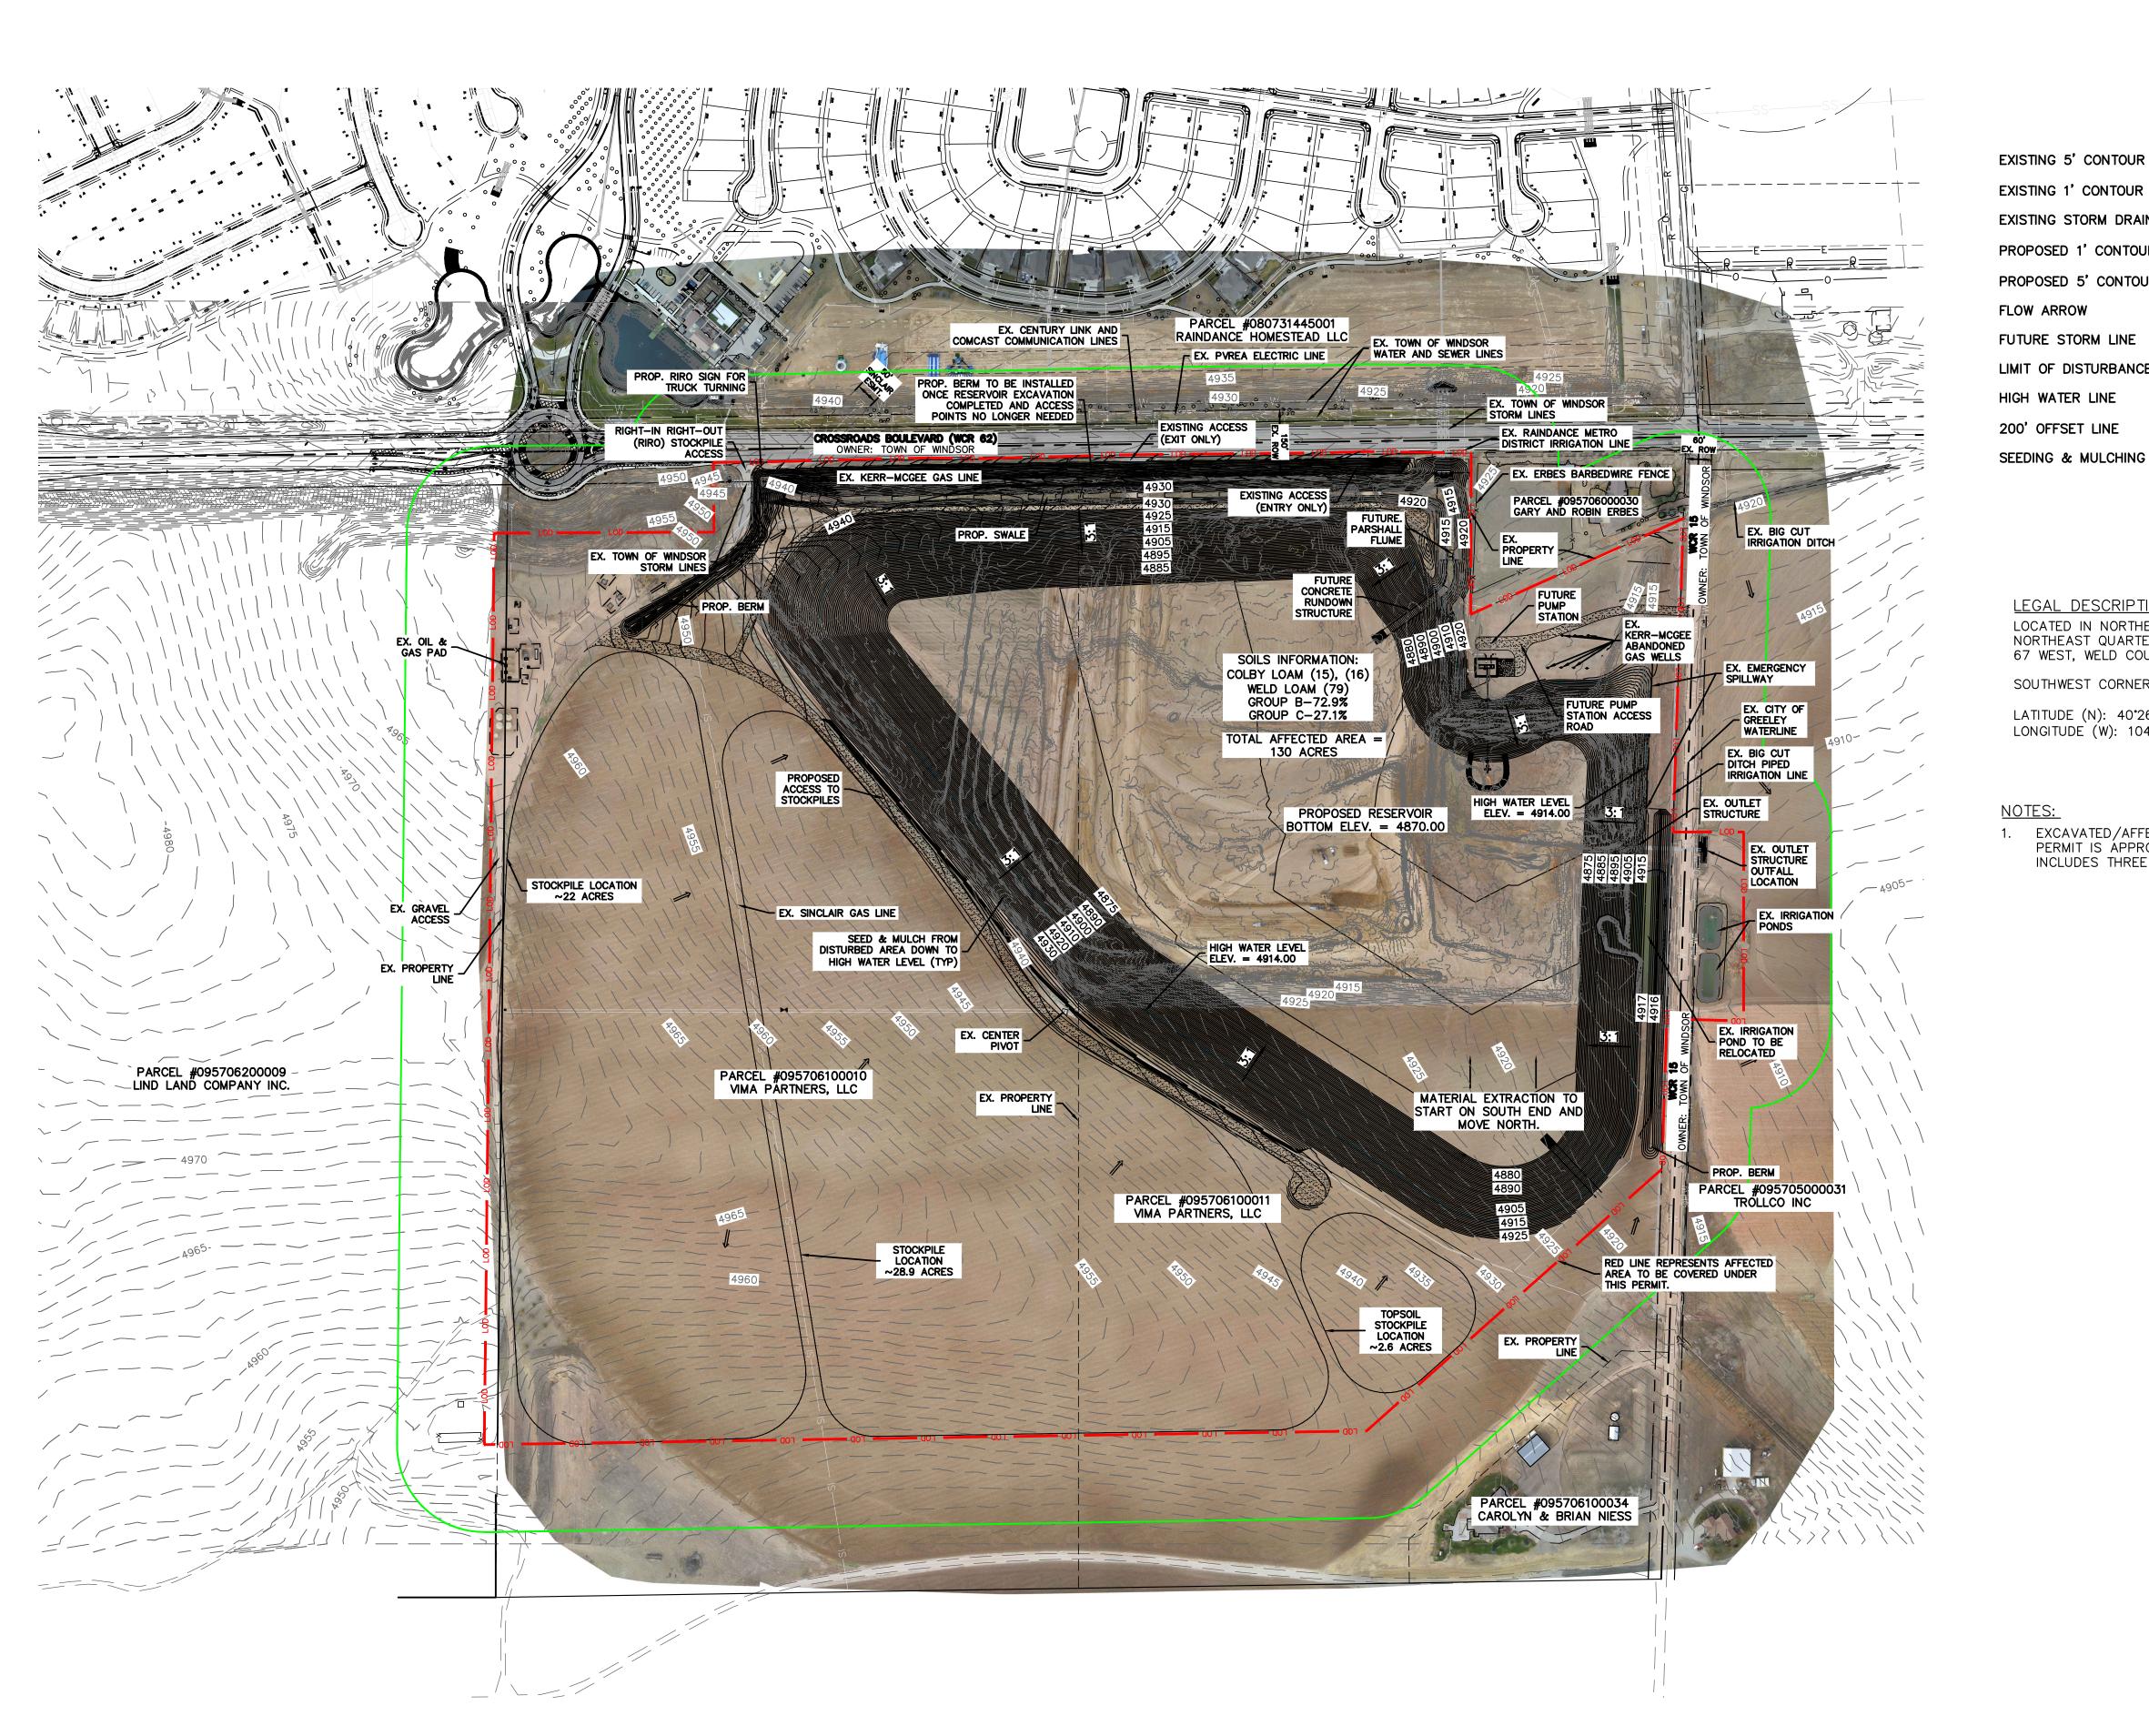




EXISTING 5' CONTOUR EXISTING 1' CONTOUR EXISTING STORM DRAIN PROPOSED 1' CONTOUR

PROPOSED 5' CONTOUR

FUTURE STORM LINE LIMIT OF DISTURBANCE

200' OFFSET LINE

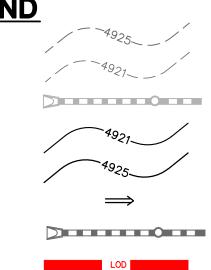

0383_Special 112 Permit Map — Exhibit B and C



OPERATION LAN MAP)

EKO

EKO

LEGAL DESCRIPTION: LOCATED IN NORTHEAST QUARTER OF THE NORTHEAST QUARTER OF SECTION 6, T5N, RANGE 67 WEST, WELD COUNTY COLORADO.

SOUTHWEST CORNER OF WCR 62 AND WCR 15.

LATITUDE (N): 40°26'06.00" LONGITUDE (W): 104°55'36.00"

EXCAVATED/AFFECTED AREA FOR THIS PERMIT IS APPROXIMATELY 132 ACRES AND INCLUDES THREE ACCESS ROUTES.

田の

RAINDANCE

VCE RESERVOIF
PARTNERS, LL REGULA C (MINI CONSTRUCTION RECLAMATION

TST, INC.
CONSULTING ENGINEERS
748 Whalers Way
Suite 200 Fort Collins
Colorado 80525
Phone: 970.226.0557

0732.0383.00

1" = 200'MARCH 15, 2023

1 of 1



LEGEND EXISTING 5' CONTOUR EXISTING 1' CONTOUR EXISTING STORM DRAIN PROPOSED 1' CONTOUR PROPOSED 5' CONTOUR FLOW ARROW FUTURE STORM LINE LIMIT OF DISTURBANCE HIGH WATER LINE 200' OFFSET LINE TOPSOIL STOCKPILE LOCATION SEEDING & MULCHING RECLAMATION AREA -RESERVOIR (WATER)

NOTES:

RECLAMATION AREA - VEGETATION

1. EXCAVATED/AFFECTED AREA FOR THIS PERMIT IS ÁPPROXIMATELY 132 ACRES AND INCLUDES THE THREE ACCESS ROUTES.

- - - - -

- 2. ALL SIDE SLOPES TO BE RECLAIMED AT 3:1 OR LESS.
- 4" OF TOPSOIL TO BE REPLACED WITHIN RECLAMATION AREAS.
- BECAUSE THIS WILL ULTIMATELY BECOME A RESERVOIR, OVERBURDEN BORROW MATERIAL WILL NOT BE REPLACED. ALL BORROW MATERIAL TO BE HAULED OFFSITE OR STOCKPILED WITHIN THE PERMIT BOUNDARY.
- STOCKPILES WILL REMAIN WITHIN PERMIT BOUNDARY UNTIL ALL MATERIAL CAN BE HAULED OUT. ONCE STOCKPILES HAVE BEEN REMOVED, AFFECTED AREAS WILL BE SEEDED & MULCHED.
- SEEDING AND MULCHING TO BE INSTALLED PER RECOMMENDATIONS OF MILE HIGH FLOOD DISTRICT CRITERIA MANUAL VOLUME 2
 CHAPTER 13: REVEGETATION, AND VOLUME 3
 CHAPTER 7. DRILL SEED AS APPLICABLE.


SEED MIX TO BE AS FOLLOWS: SEEDING RATE = 10 LB/ACRE (PLS)


IF BROADCAST SEEDING USE DOUBLE THE RATE

NON-IRRIGATED PBSI NATIVE PRAIRIE SEED MIX


COMMON NAME	1	% OF I
WESTERN WHEATGRASS		24
SIDE OATS GRAMA		201
BLUE GRAMA		209
GREEN NEEDLE		24
BUFFALO GRASS		10
SAND DROPSEED		2
	A	

PAWNEE BUTTES SEED, 605 25TH ST. GREELEY CO 80631
OR APPROVED EQUAL

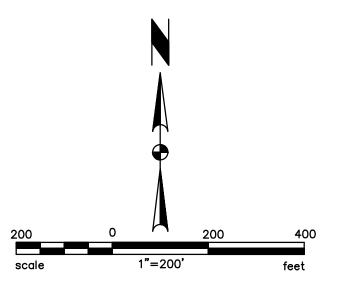

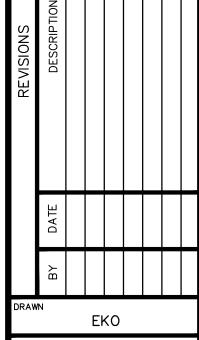

EKO

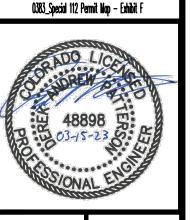

OPERATION ON PLAN MAP)

RE

TST, INC. CONSULTING ENGINEERS

CONSTRUCTION RECLAMATION - E

748 Whalers Way Suite 200 Fort Collins Colorado 80525 Phone: 970.226.0557 0732.0383.00

1" = 200'

[†] MARCH 15, 2023

1 of 1