



Q:\05_San Luis\06_Reporting\Annual Report\2022\Annual Report.dwg SAVED: 3/15/22 PRINTED: 2/24/23

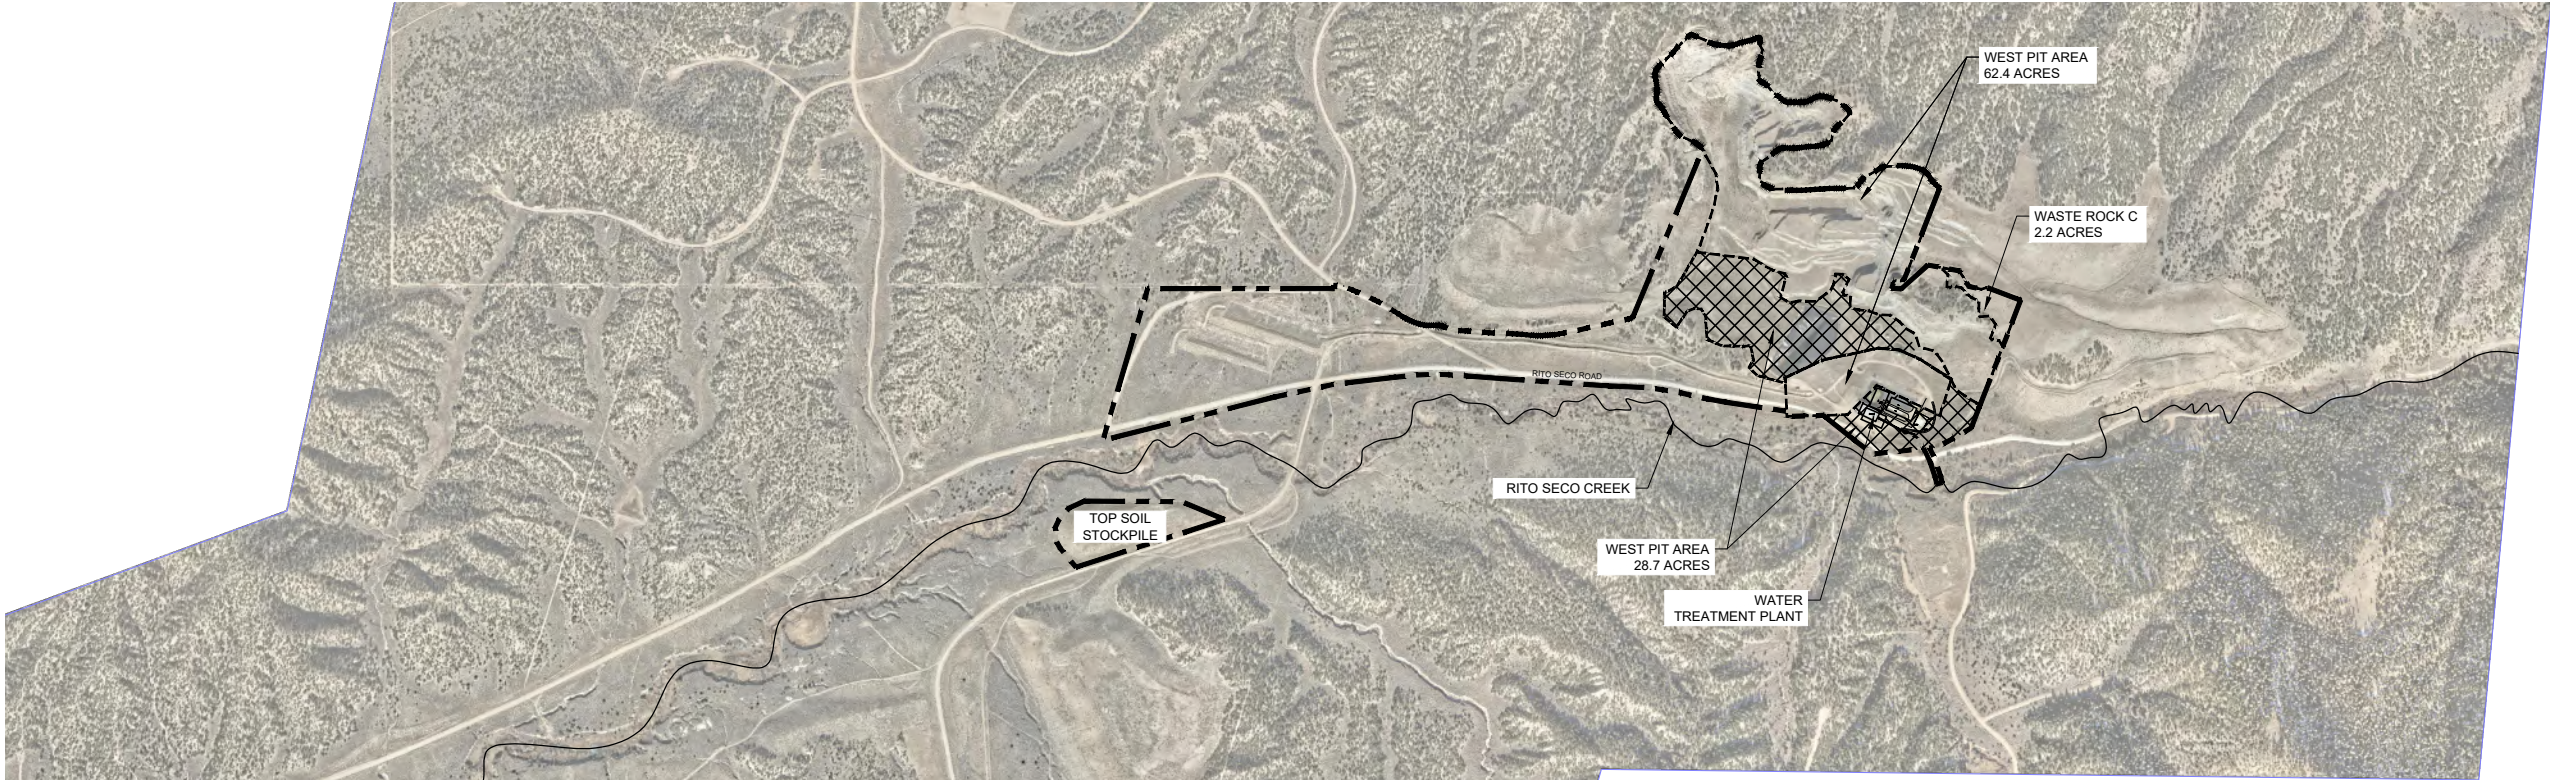

LEGEND

- BMRI PERMIT BOUNDARY
- - - COMPLETED RECLAMATION AREAS
- REMAINING RECLAMATION AREAS
- ROAD

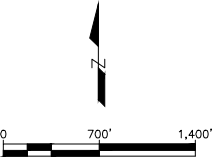

BATTLE MOUNTAIN RECLAMATION		BY	DATE	REVISION DESCR.	NO
2022 SAN LUIS PERMIT AREA					
SITE MAP					
THIS DRAWING INCLUDING ENGINEERING DESIGNS AND SPECIFICATIONS IS INTENDED SOLELY FOR THE PROJECT STATED IN THE TITLE BLOCK. IT MAY NOT BE SUITABLE OR SAFE FOR OTHER PROJECTS. ANY OTHER USE OF THE DRAWING WITHOUT THE WRITTEN CONSENT OF THE ENGINEER IS PROHIBITED.					
Project Number: 210105.08					
Drawn By: RDP					
Designed By: MLC					
Approved By: MLC					
Date: 2/24/2023					
Scale: 1" = 1400'					
Drawing Number:					
1.0					