


3

221145

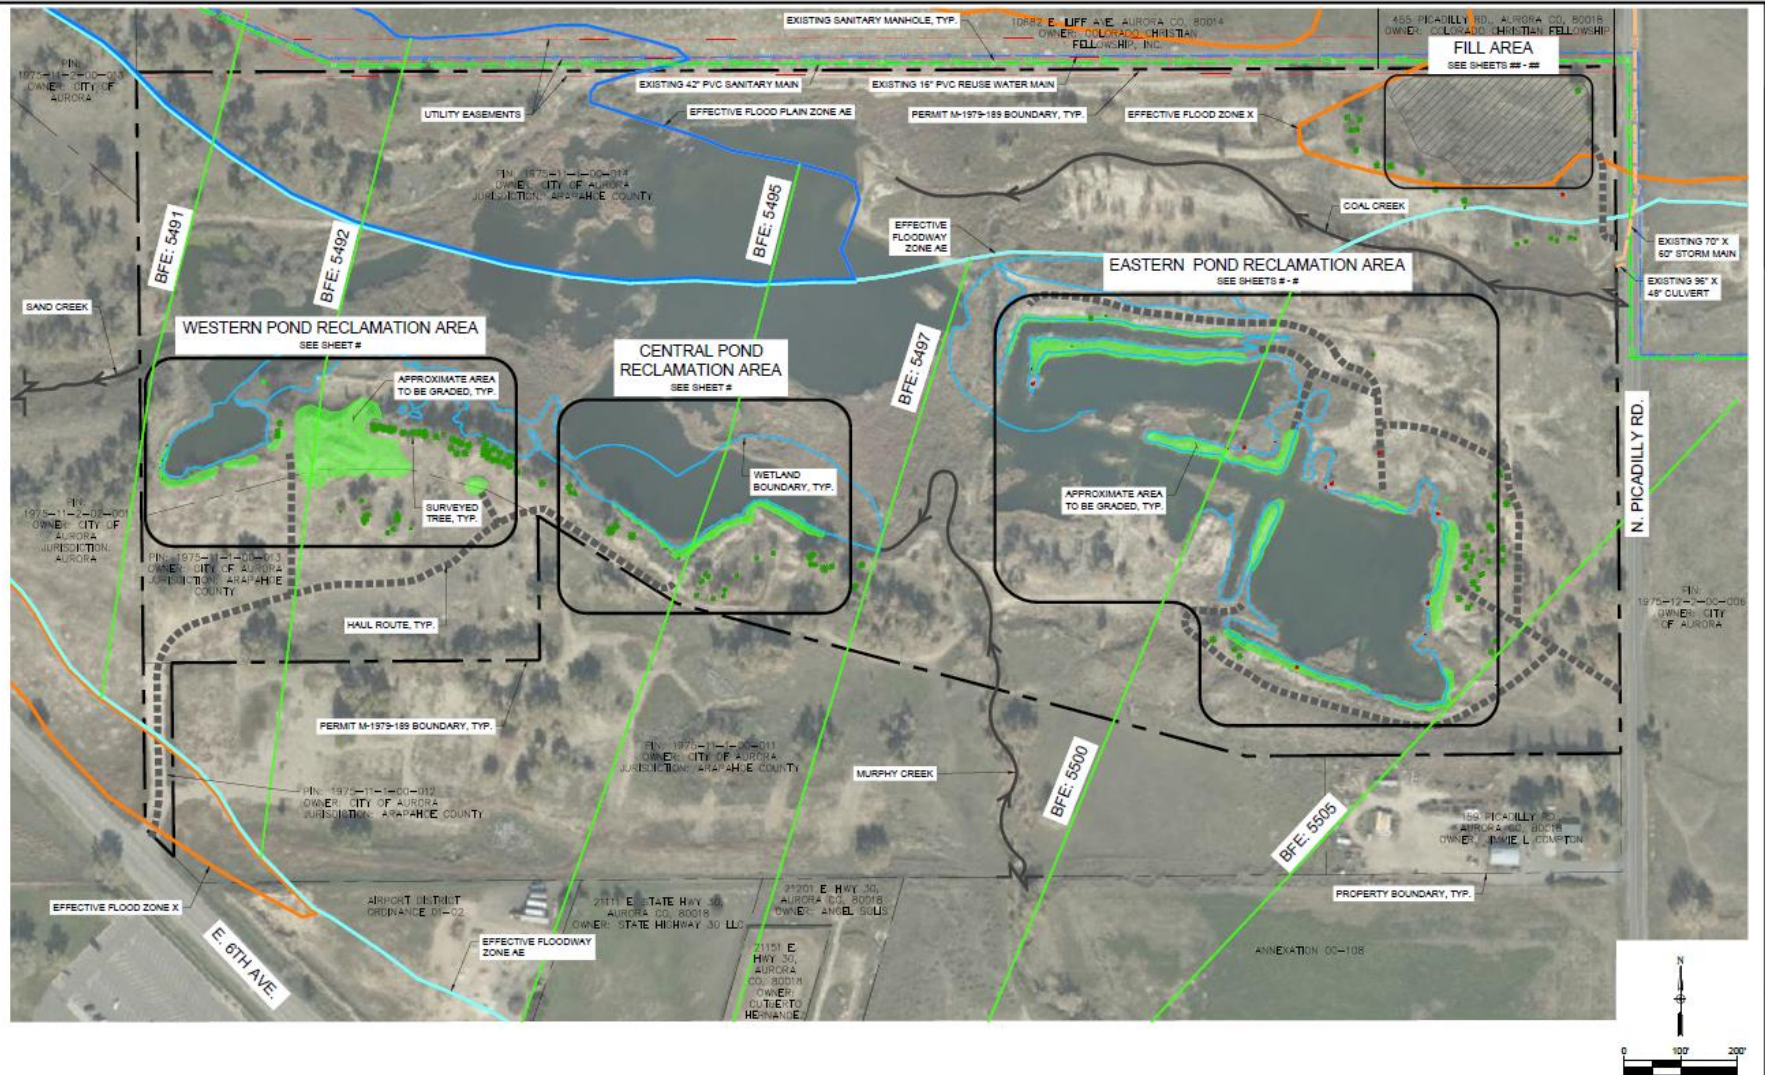

				DRAWN BY: JIM		 Know what's below. Call before you dig.	 Parks, Recreation & Open Space	PREPARED FOR:	 ICON ENGINEERING 7000 S. Yosemite Street, Suite 120 Centennial, CO 80112 Phone (303) 221-0802	FACSIMILE This electronic plan is a facsimile of the signed and sealed pdf set.  JACOB WICKELT	CONFLUENCE NATURAL AREA RESTORATION  CONSTRUCTION DRAWINGS	DATE APR 2021		
				DESIGNED BY: JIM								APPROVED BY: AB	OVERALL SITE & ACCESS PLAN	SHEET 3
				REVISIONS										DATE
No.	DATE	REVISIONS		APPROVED										

Mine ID# M-1979-189  
E-permitting# 404117

All areas in bright green have been regraded, reseeded, and stabilized in accordance with TR03\_M1979189 approved 2/21/2021.



**COLORADO**  
Division of Reclamation,  
Mining and Safety  
Department of Natural Resources

February 16, 2021

Brooke Bell  
City of Aurora  
15151 E. Alameda Parkway  
Aurora, CO 80012

**Re: Superior S&G Pit, Permit No. M-1979-189, Technical Revision Approval, Revision No. TR-03**

Dear Ms. Bell:

On February 16, 2021 the Division of Reclamation, Mining and Safety approved the Technical Revision application (TR-03) submitted to the Division on December 31, 2020, addressing the following:

*Update to more sensitive restoration of the wetland and surrounding area. Reducing impact, enhancing habitat, while ensuring safety.*

The terms of the Technical Revision No. 3 (TR-03) approved by the Division are hereby incorporated into Permit No. M-1979-189. All other conditions and requirements of Permit No. M-1979-189 remain in full force and effect.

If you have any questions, please contact me.

Sincerely,

Patrick Lennberg  
Environmental Protection Specialist

cc: Jared Ebert; Division of Reclamation, Mining & Safety

ec: Brooke Bell, City of Aurora, [bbell@auroragov.org](mailto:bbell@auroragov.org)  
Brian Green, City of Aurora, [bcbgreen@auroragov.org](mailto:bcbgreen@auroragov.org)

