


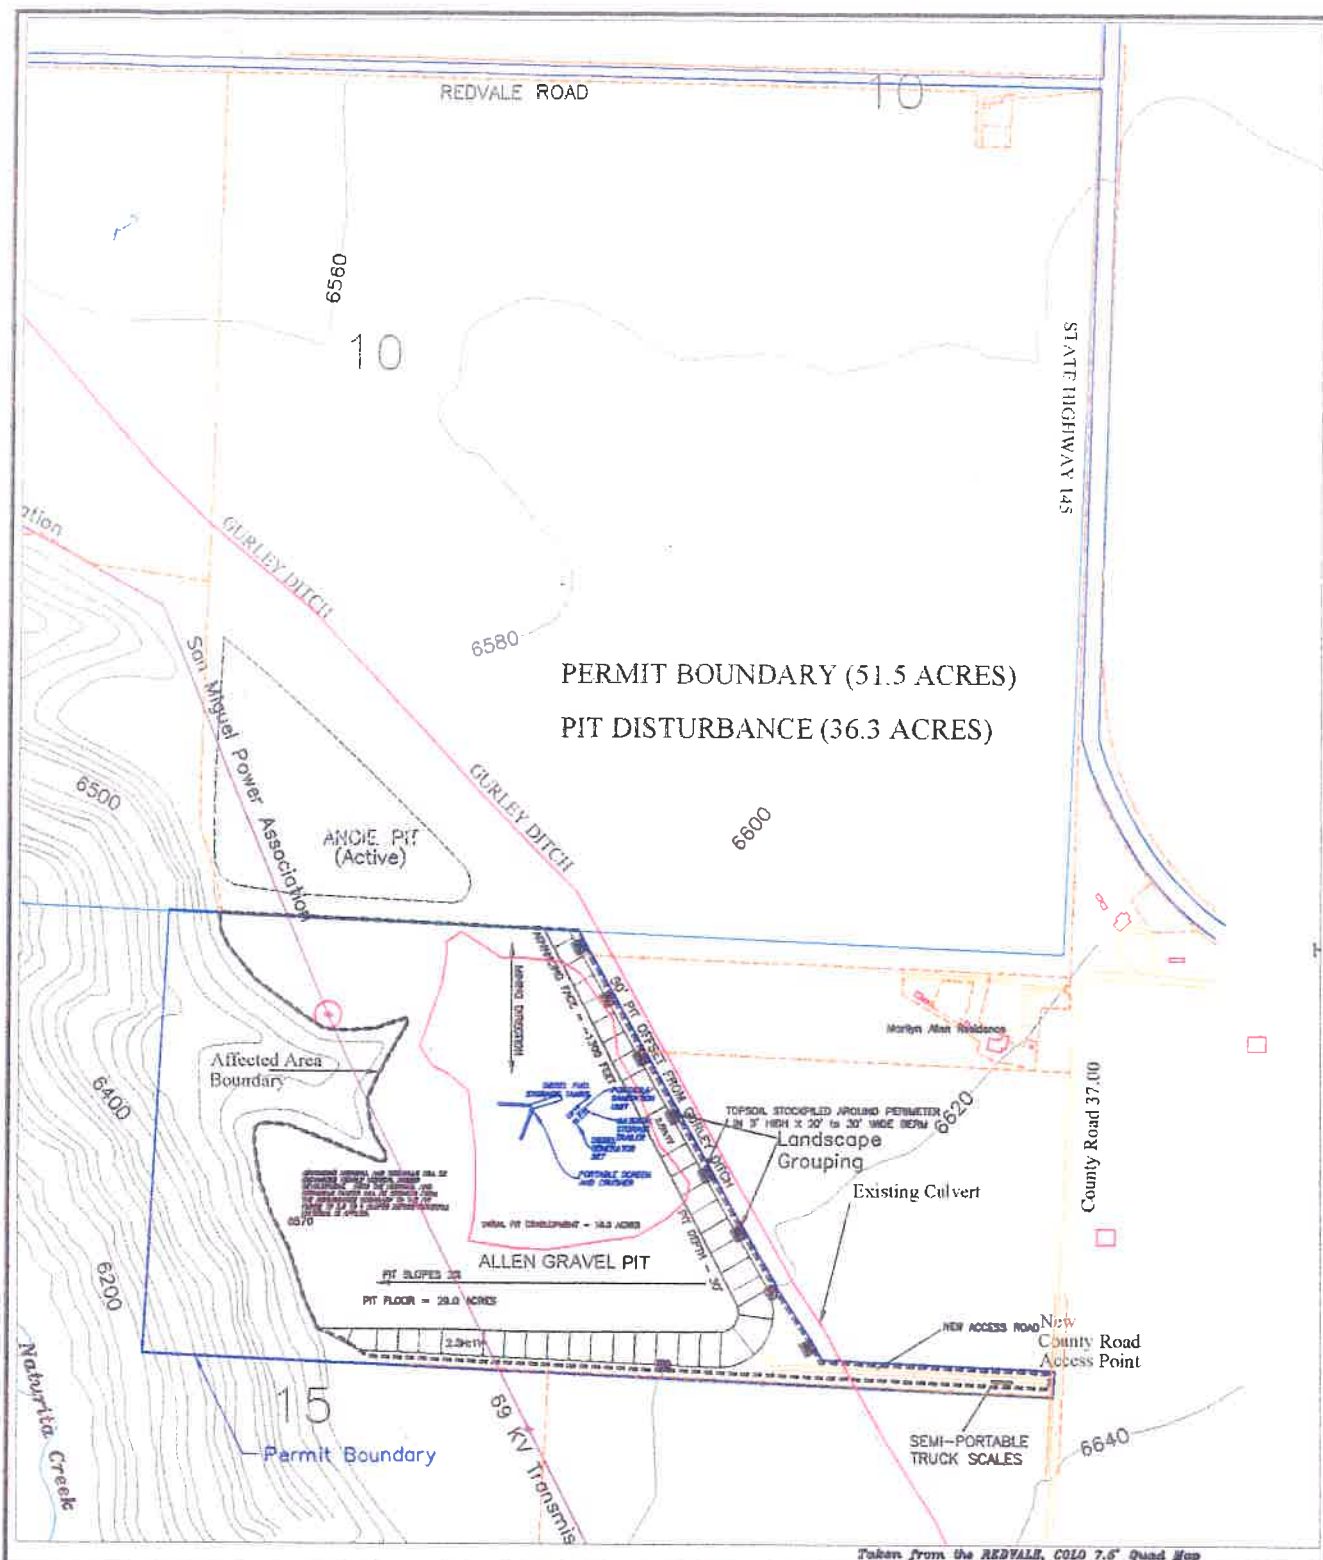

Taken from the REDVALE, COLO 7.5" Quad Map



PREPARED FOR:
 Hank Williams, Inc. dba
 Williams Construction Contractors
 P.O. Box 704
 Norwood, CO 81423

PREPARED BY:
 J. L. STOVER & ASSOCIATES, INC.
 2202 N. 1st St. Suite 2
 Grand Jct., CO 81501

MINE PLAN ALLEN GRAVEL PIT

DESIGN BY:	DATE:	6/2002
DRAWN BY:	CHECKED BY:	JES
SCALE:	1" = 500'	
DIRECTORY:	DWG. NAME:	EXHIBIT C-2