
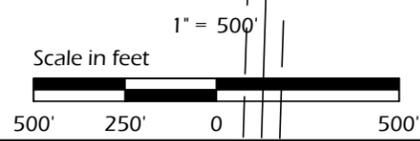
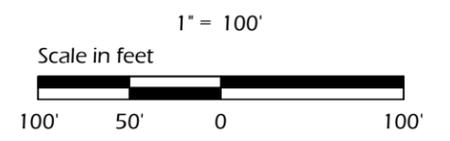
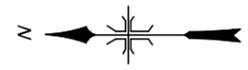
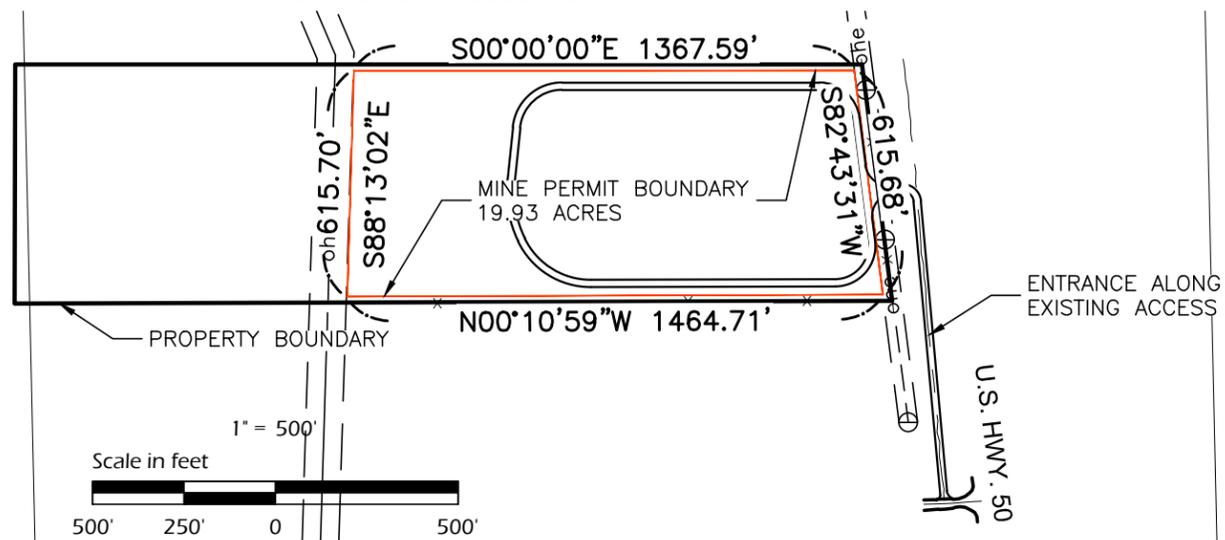


PLOTTED BY MWHITE, FILE PATH & NAME = \\DMS14\PROJECTS\ACTIVE PROJECTS\2021\21010-BLUE CREEK STAGING AREA\C3D\21010C_BASE.DWG, PLOT DATE = 2/11/2021 9:36 AM

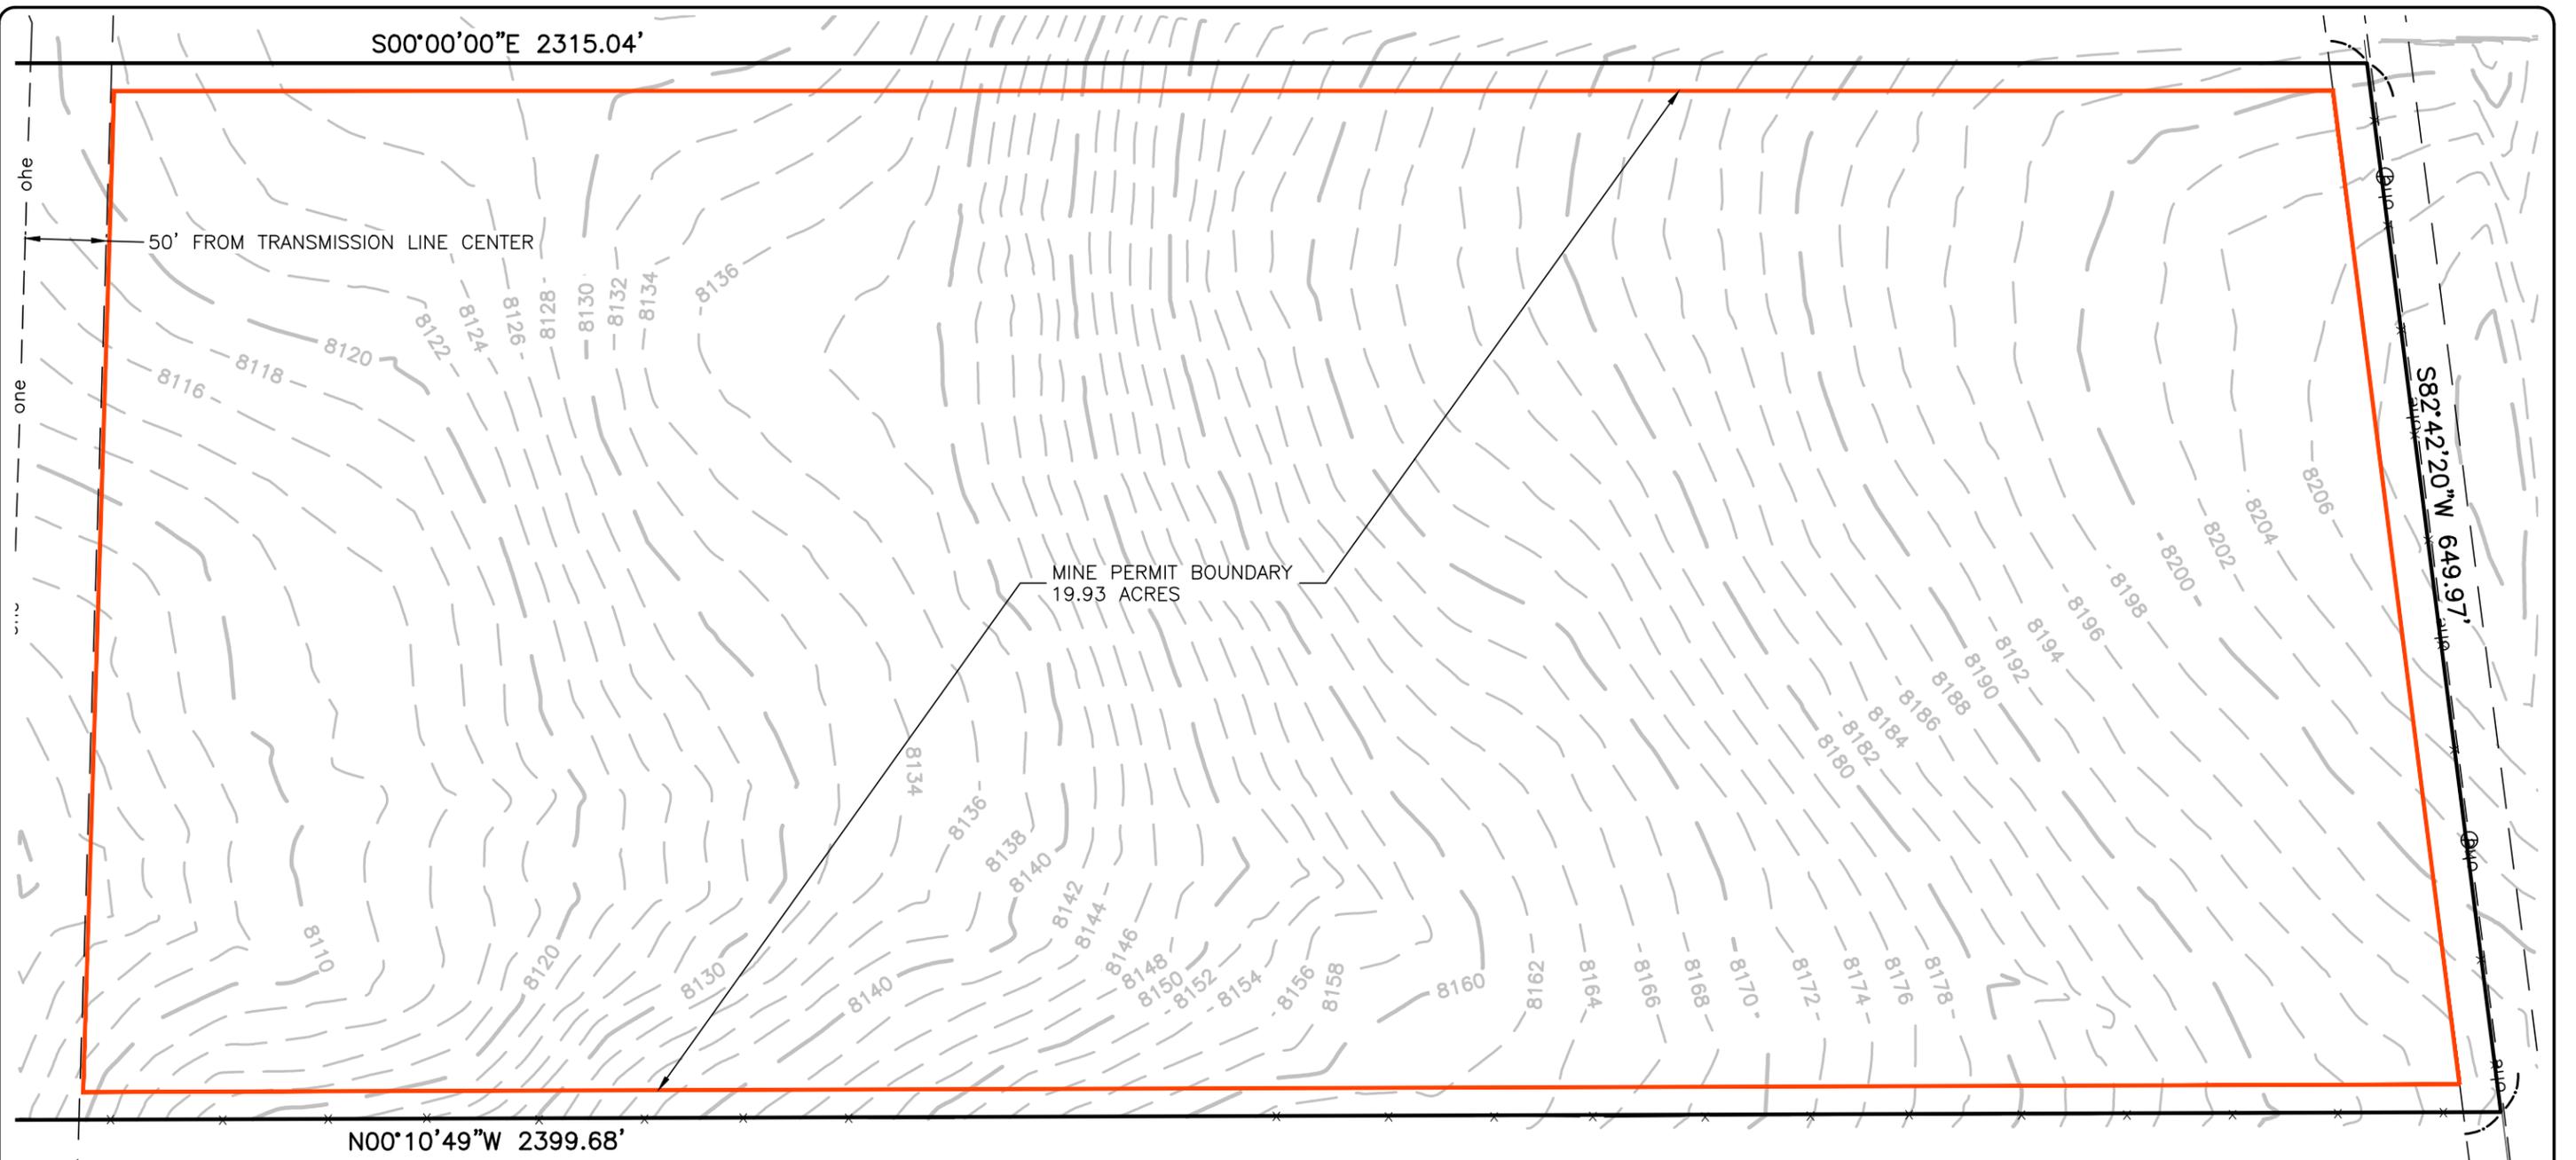



DMC DEL-MONT CONSULTANTS, INC. ENGINEERING & SURVEYING 125 Colorado Ave. • Montrose, CO 81401 • (970) 249-2251 • (970) 249-2342 FAX www.del-mont.com • service@del-mont.com	
DESIGNED BY: MGW	SCALE: AS NOTED
CHECKED BY: FAB	FILE NAME: 21010C_BASE

**BLUE CREEK STAGING AREA
MINE MAP E-1
EXISTING CONDITIONS**

GUNNISON, CO CORNERSTONE MATERIALS

D.M. JOB NO.:	21010
DATE ISSUED:	2021-02-11
SHEET:	E-1 of 3

PLOTTED BY: MWWHITE, FILE PATH & NAME = \\DMS14\PROJECTS\ACTIVE PROJECTS\2021\21010-BLUE CREEK STAGING AREA\C3D\21010C_BASE.DWG, PLOT DATE = 2/11/2021 9:36 AM

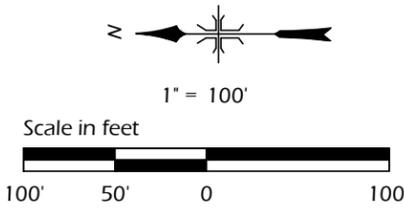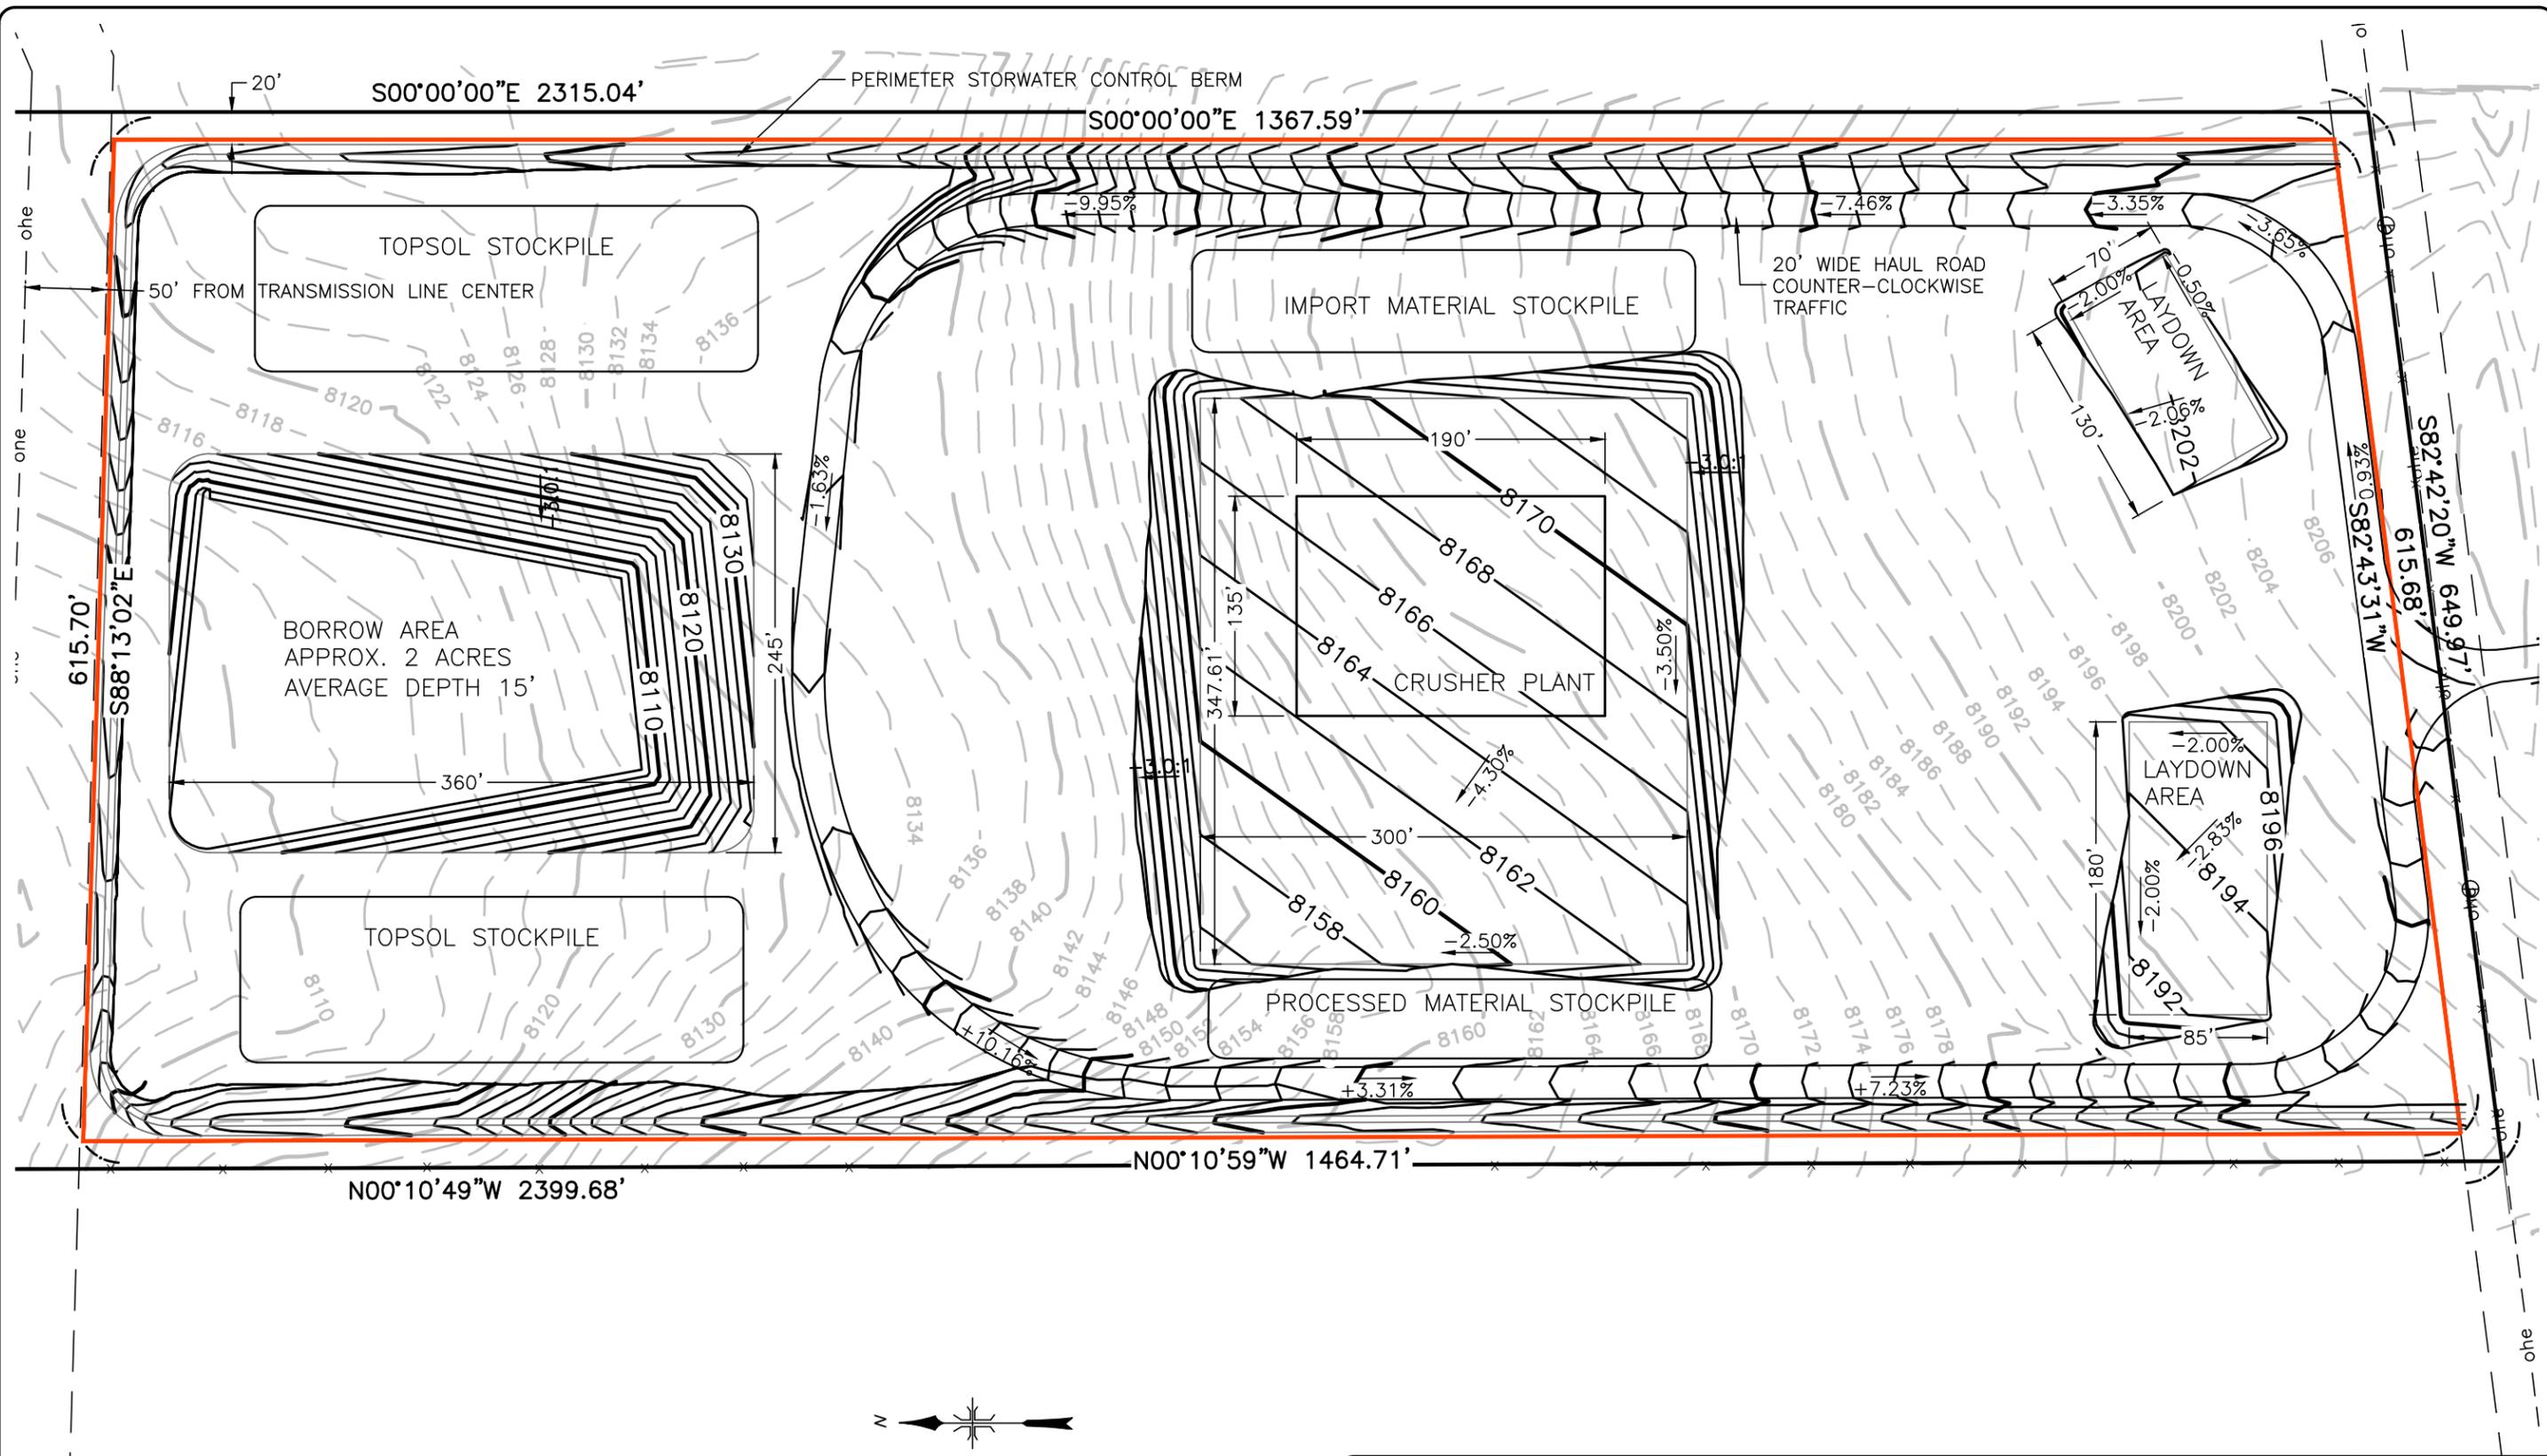


DMC DEL-MONT CONSULTANTS, INC. ENGINEERING & SURVEYING 125 Colorado Ave. Montrose, CO 81401 (970) 249-2251 (970) 249-2342 FAX www.del-mont.com service@del-mont.com	
DESIGNED BY:	SCALE:
MGW	AS NOTED
CHECKED BY:	FILE NAME:
FAB	21010C_BASE

**BLUE CREEK STAGING AREA
MINE MAP E-2
MINE PLAN MAP**

GUNNISON, CO CORNERSTONE MATERIALS


D.M. JOB NO.:	21010
DATE ISSUED:	2021-02-11
SHEET:	E-2 of 3

PLOTTED BY: MWWHITE, FILE PATH & NAME = \\DMS14\PROJECTS\ACTIVE PROJECTS\2021\21010-BLUE CREEK STAGING AREA\C3D\21010C_BASE.DWG, PLOT DATE = 2/11/2021 9:36 AM

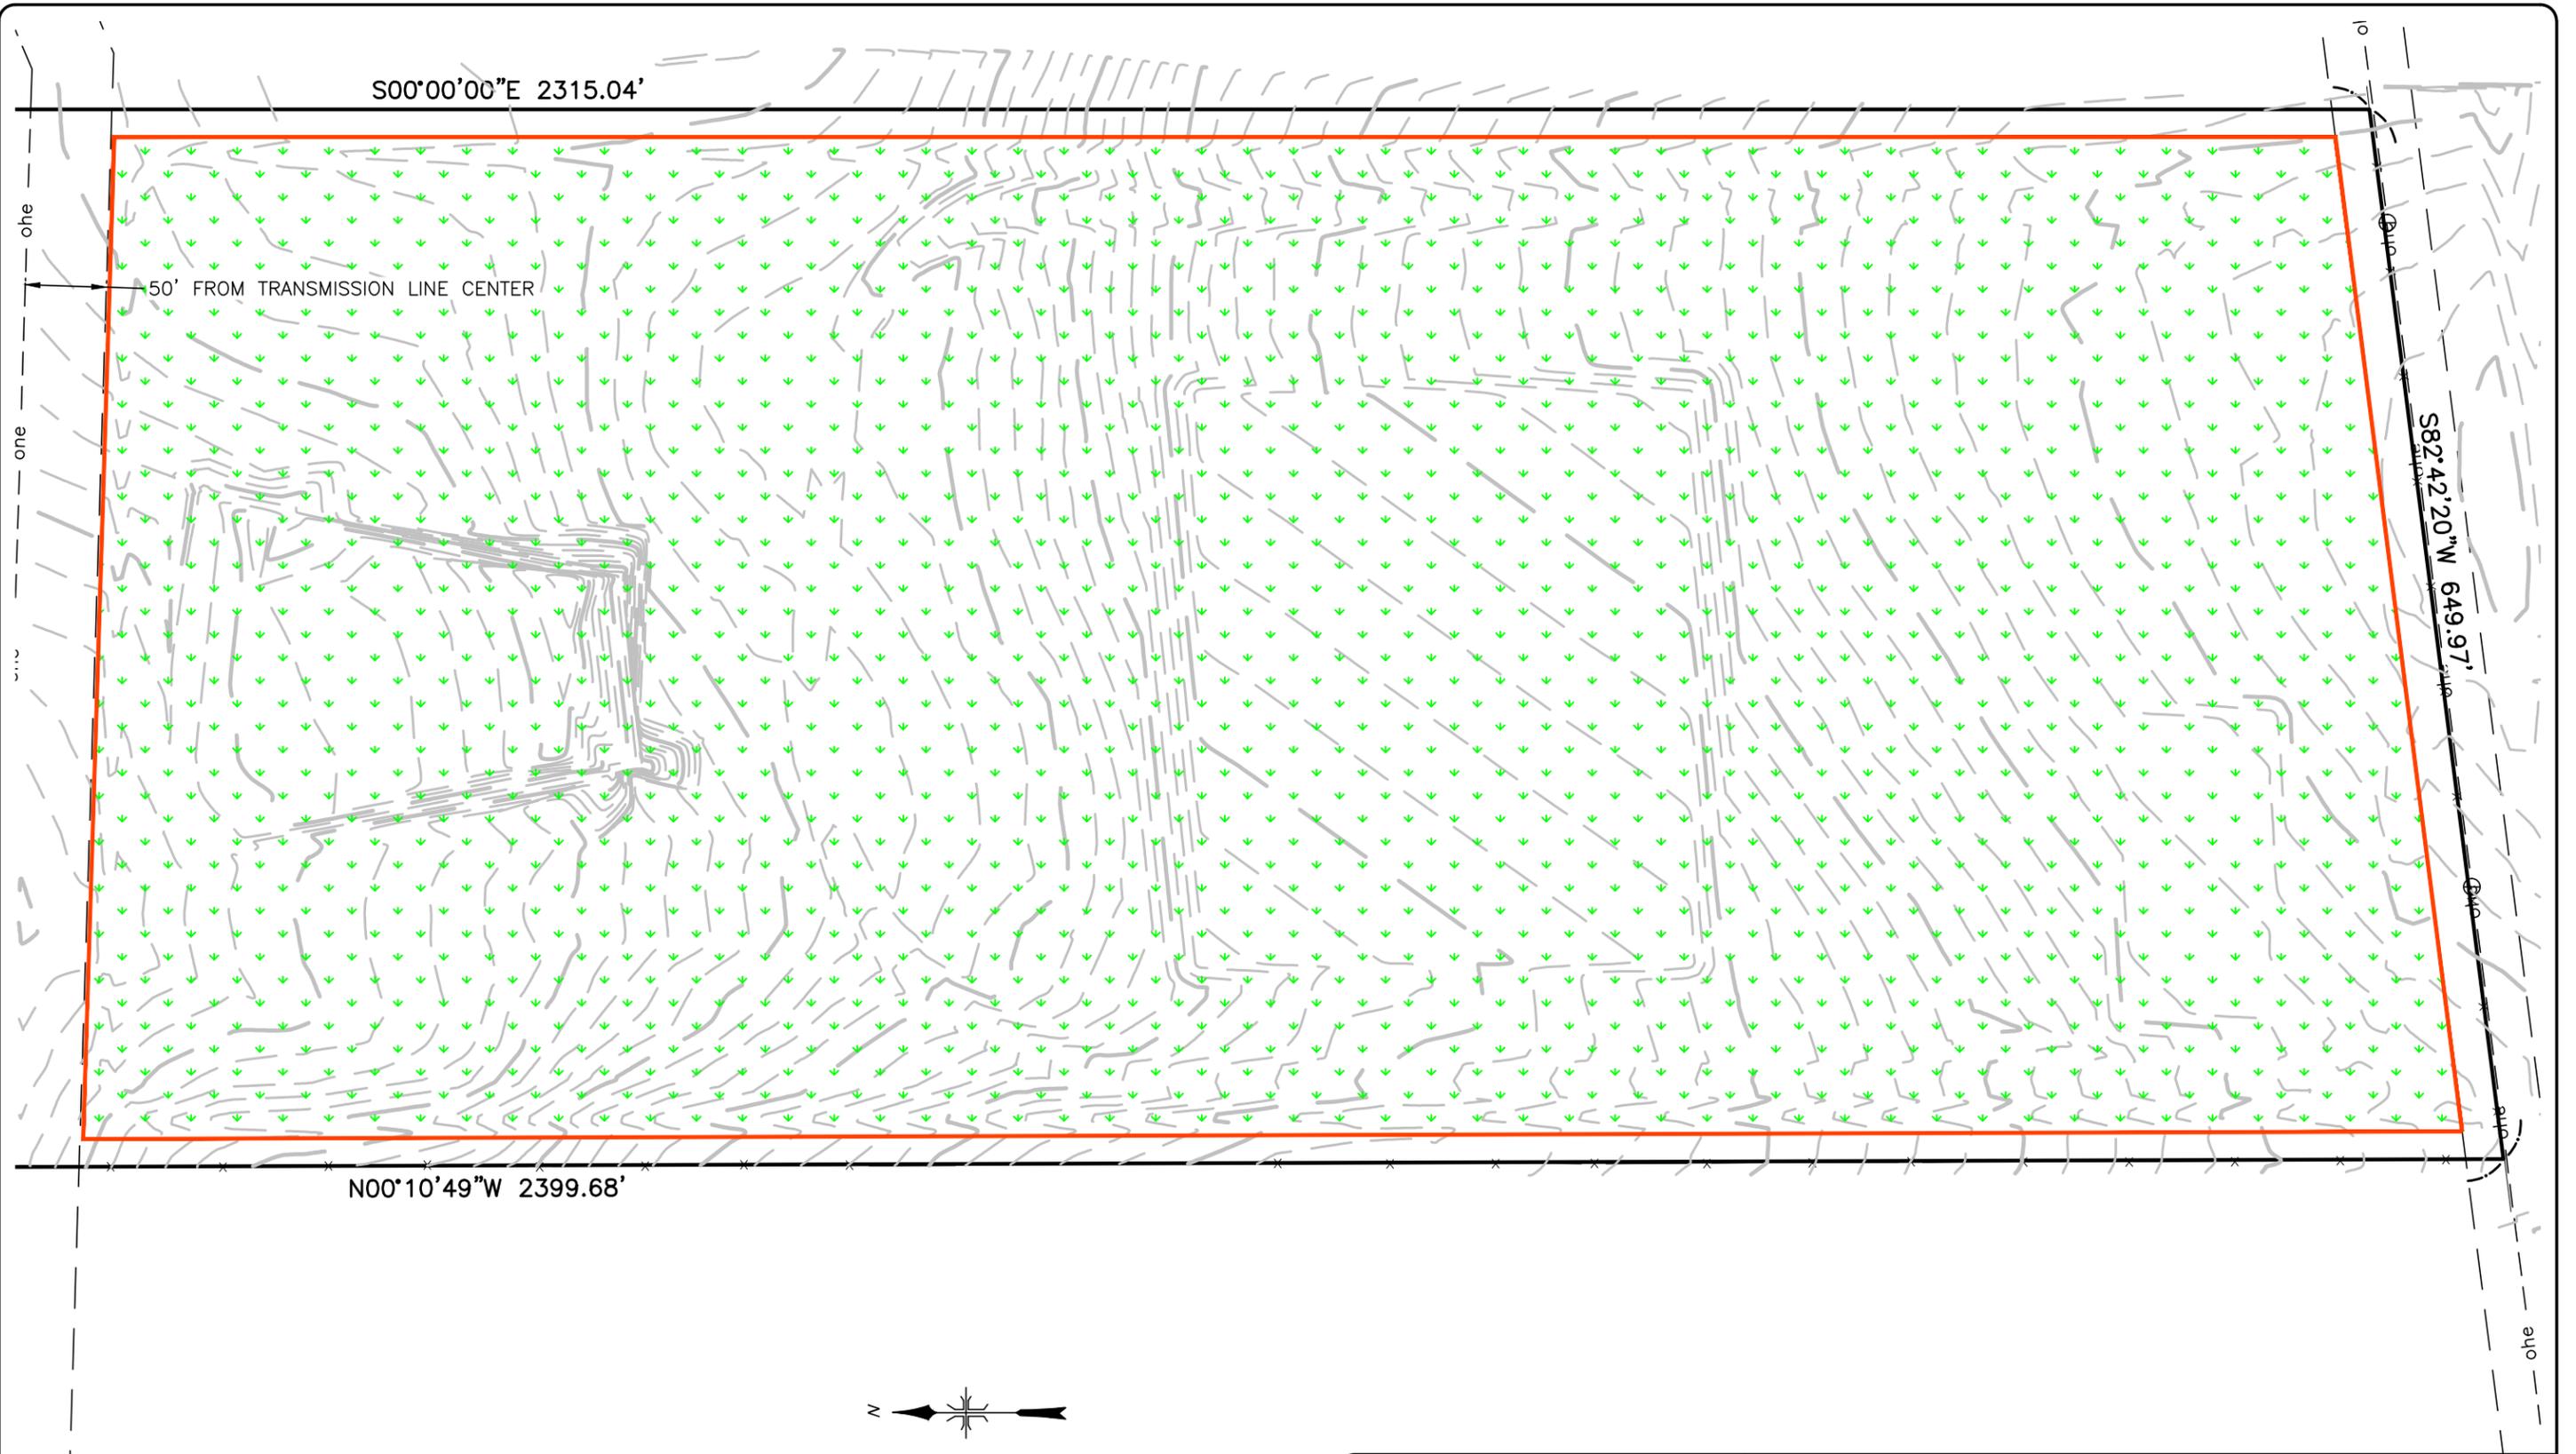

1" = 100'

Scale in feet

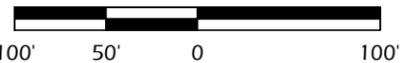

 DEL-MONT CONSULTANTS, INC. ENGINEERING & SURVEYING <small>125 Colorado Ave. Montrose, CO 81401 (970) 249-2251 (970) 249-2342 FAX www.del-mont.com service@del-mont.com</small>			
DESIGNED BY:	MGW	SCALE:	AS NOTED
CHECKED BY:	FAB	FILE NAME:	21010C_BASE

BLUE CREEK STAGING AREA
MINE MAP E-3
RECLAMATION MAP
GUNNISON, CO CORNERSTONE MATERIALS

D.M. JOB NO.:	21010
DATE ISSUED:	2021-02-11
SHEET:	E-3 of 3