


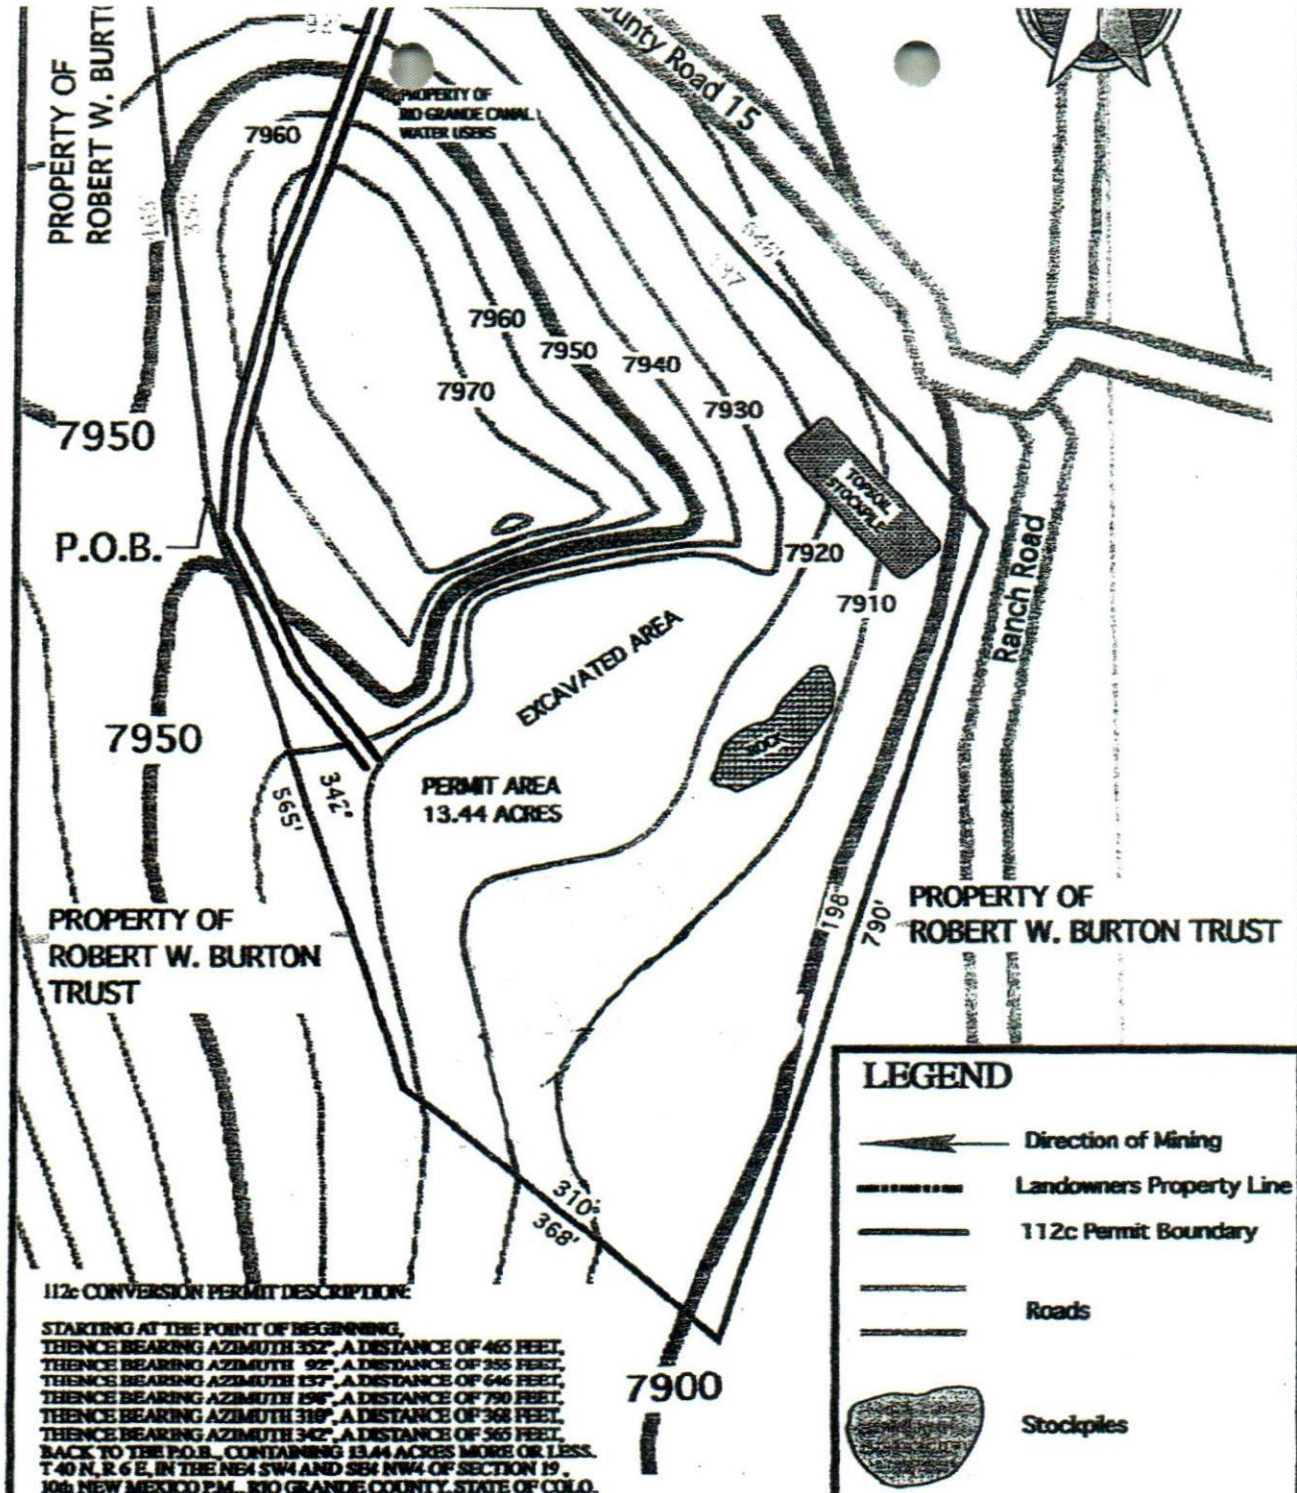

0 50 100 150 200 250 300 350
 SCALE 1" = 50'
 CONTOUR INTERVAL - 10 FEET
 Sheet Size 8.5 x 11 Scale 1" = 165'

BURTON PIT 110c Conversion to 112c	
CLIENT: SOUTHWAY CONSTRUCTION COMPANY, INC.	PERMIT FILE NUMBER M-1987-013
ANNUAL MAP FOR YEAR _____	PREPARED BY: _____
ANNIVERSARY OF PERMIT MAY 6 ANNUALLY	DATE: _____

Burton Pit

Burtons & Rio Grande Water Users Assn.

Legend

15

Google Earth

400 ft



