
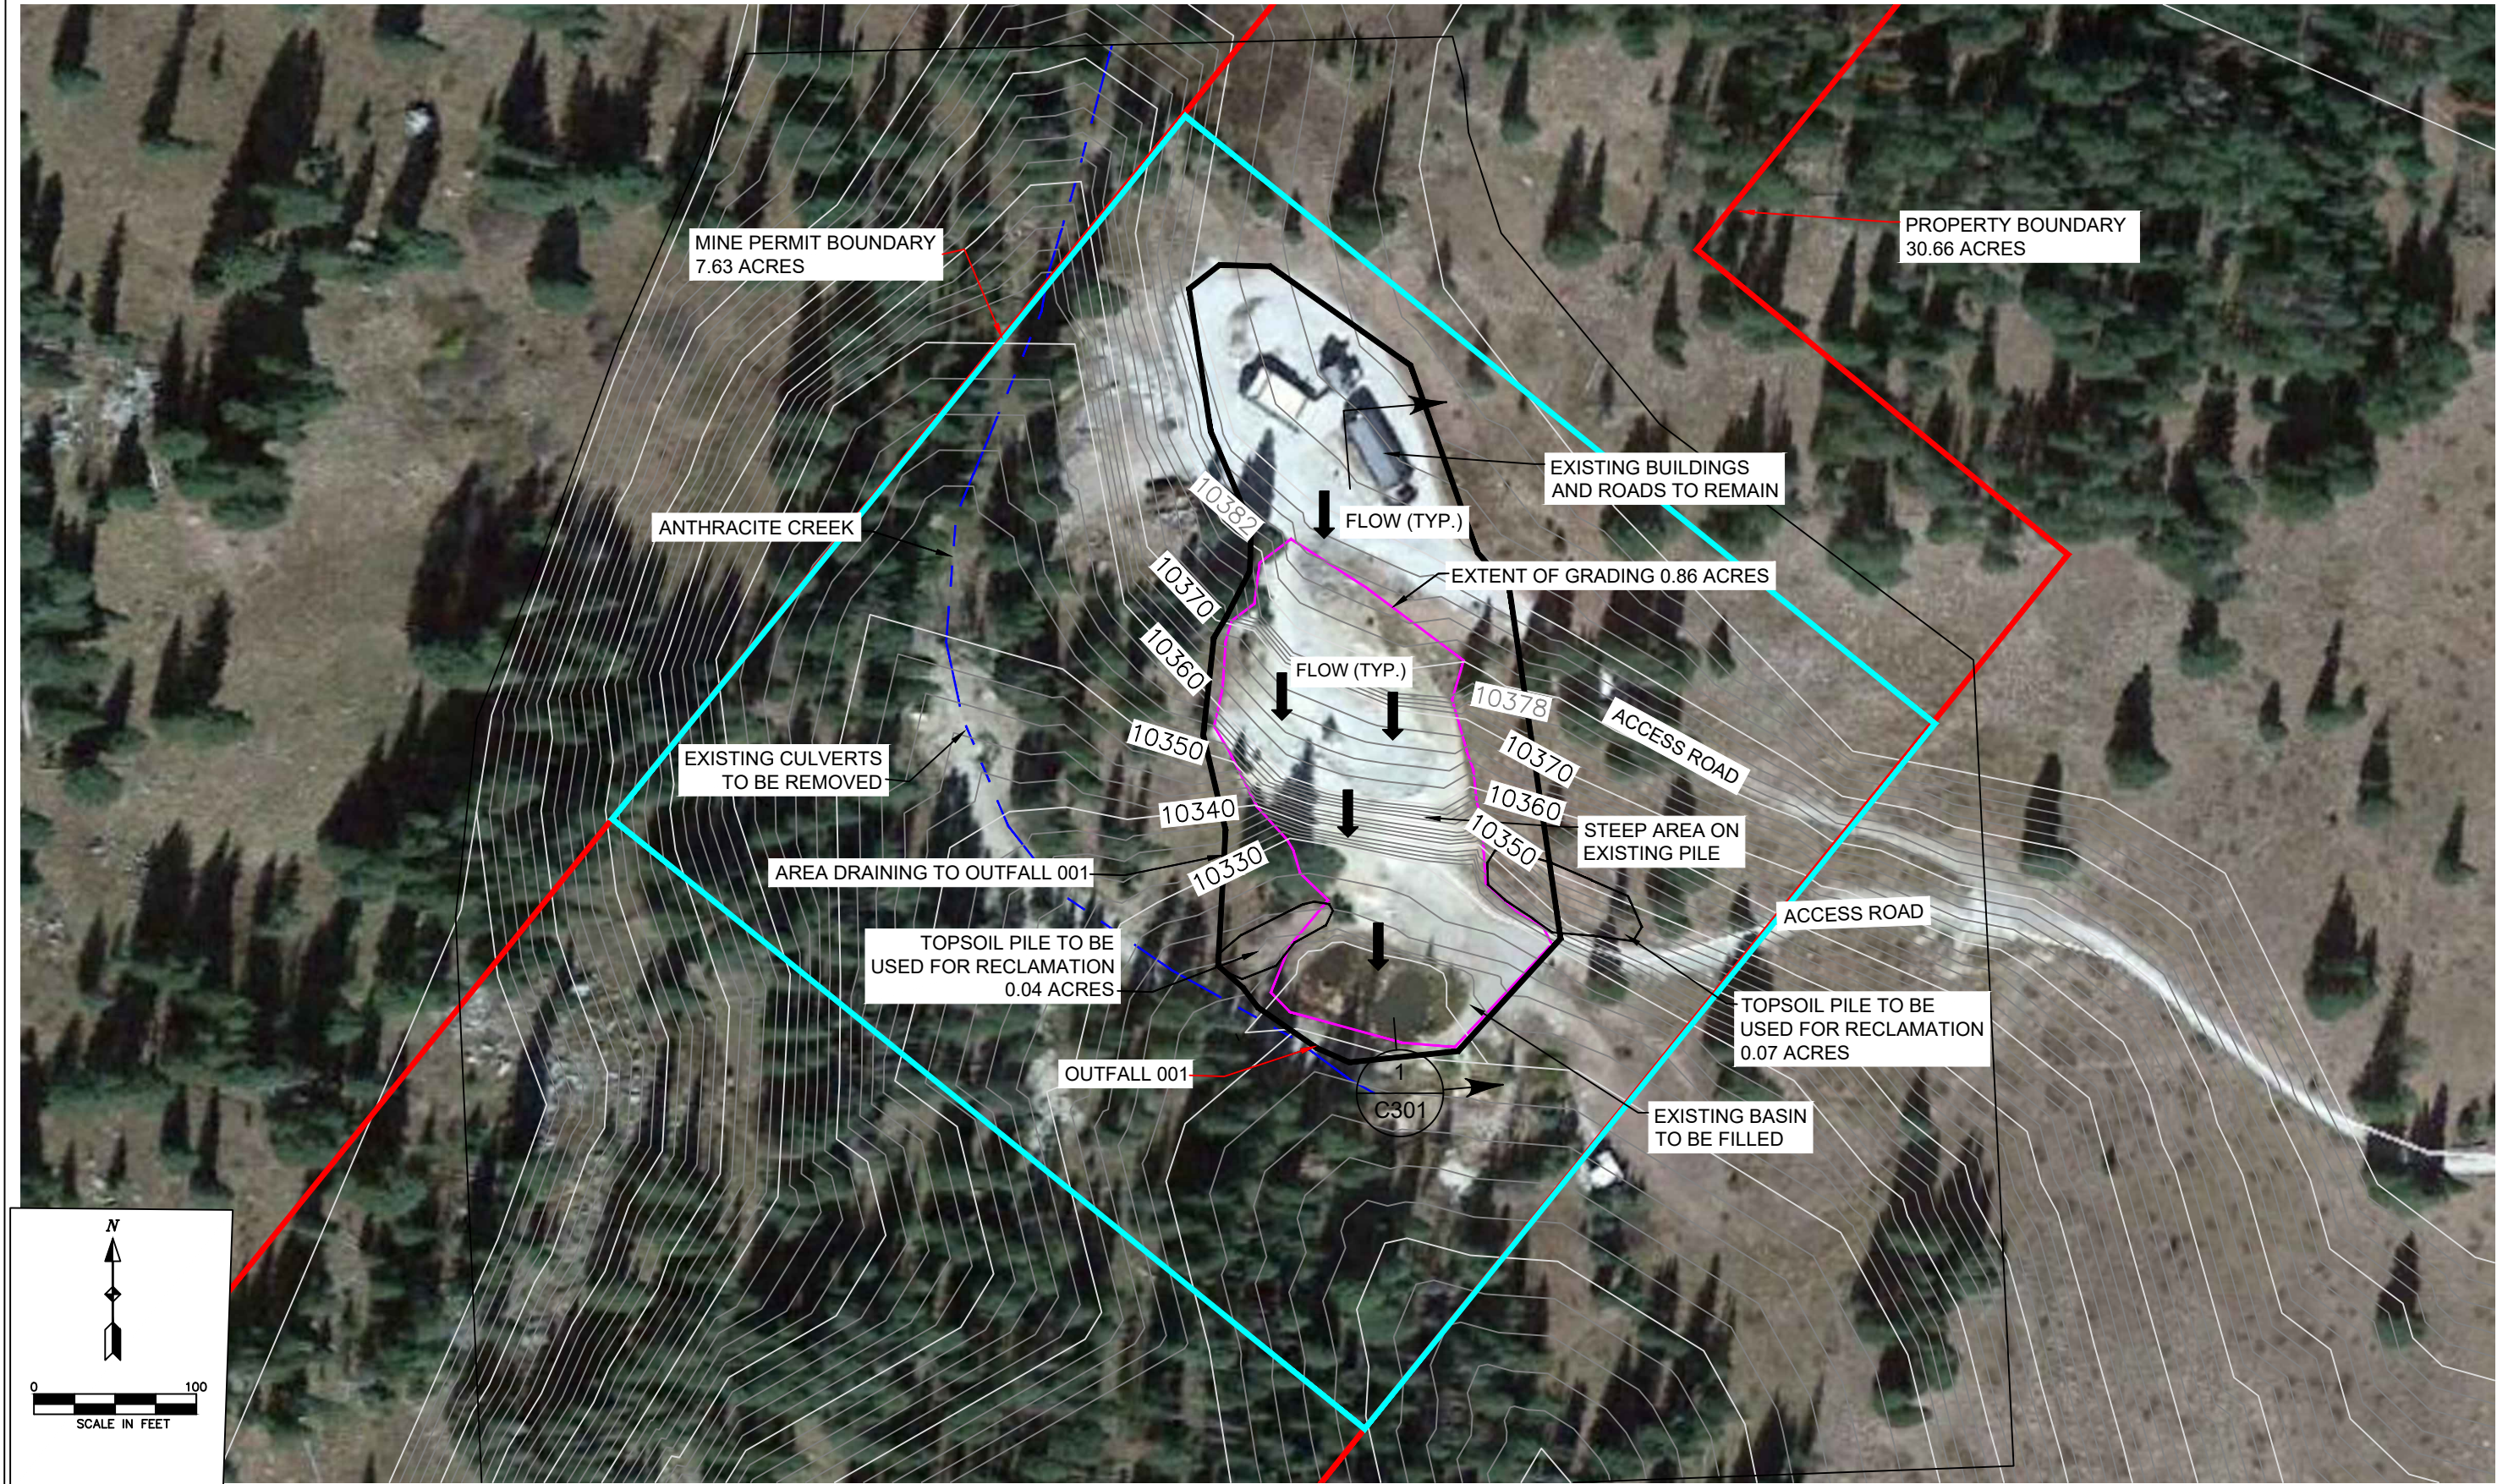


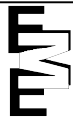

NO.	REVISION DESCRIPTION	DATE	DESIGN	CADD	CHECK	REVIEW	PREPARED FOR:	PREPARED BY:	PREPARED BY:	PROJECT
1	FOR REVIEW	11/6/2018	JLJ	JLJ	HBH	HBH	BOULLION KING MINE MR. ARTHUR CORONA CRESTED BUTTE, COLORADO	 EME SOLUTIONS, INC. 15248 W. ELLSWORTH DR. GOLDEN, CO 80401 PHONE: 303-905-3635 CONTACT: JOHN JANKOUSKY	REGULATORY PERMITS MANAGEMENT INC. 25049 E. ALDER DR. AURORA, CO 80016 PHONE: 303-854-7499 CONTACT: H. BRUCE HUMPHRIES	BOULLION KING MINE
2										MINE RECLAMATION PLAN - EXISTING CONDITIONS
3										PROJECT NUMBER BOUL
4										REVISION A
5										DRAWING NUMBER C102B