


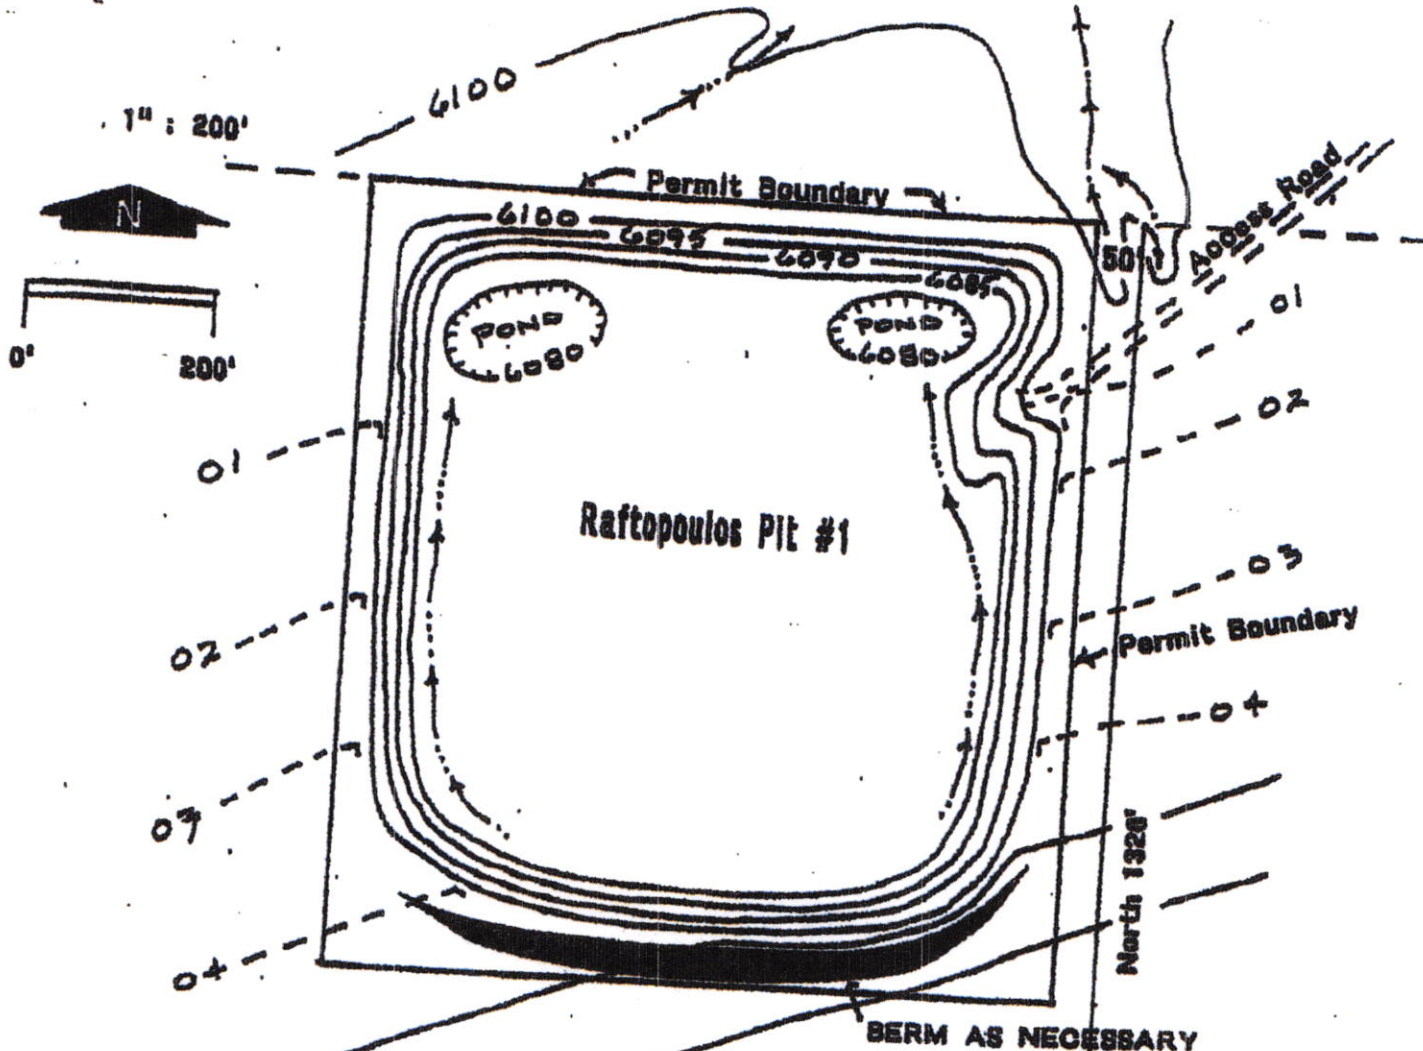

- 1). Slopes: 4:1 (H to V)
- 2). Depth: 15' to 20'
- 3). Drainage to Impoundments
- 4). Berm to Divert Surface Water

SPBh
5-17-23

Lot 24 (SE1/4SW1/4)

Sec 9, T11N, R95W South 1/4 Cor Stone

Reclamation Plan
Final Topography Map

EXHIBIT F

EXHIBIT F
RAFTOPOULOS PIT #1
RECLAMATION PLAN MAP
Prepared by:
Marvin Moore
11/23/97