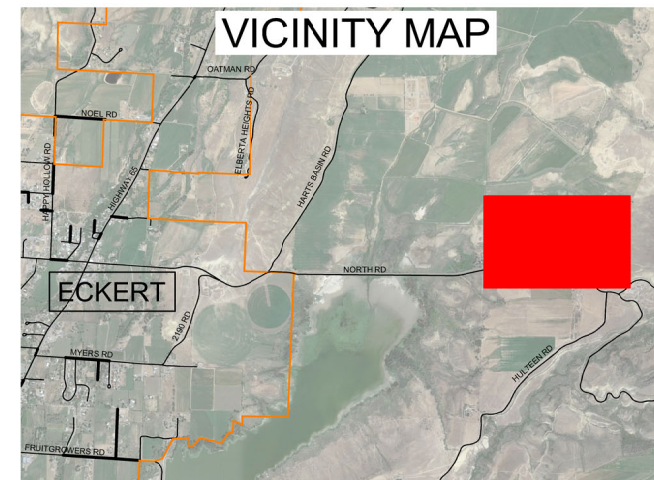


[illegible]

OFFICE OF THE COUNTY ENGINEER
295 W. 6TH STREET DELTA, CO 81416
970.874.2035 OR 970.874.5914

DESIGNED BY: TH	DRAWN BY: TH	CHECKED BY: TCM	SCALE: 1" = 300'	FILE NAME: 2023 North Road.DWG
DRAWN DATE: 5/08/2023	REVISED DATE:	REVISION DESCRIPTION:		1 of 1

**NORTH ROAD PIT
M-2014-009 MINING MAP
DELTA COUNTY
24029 North Road
Eckert, COLORADO 81416**