




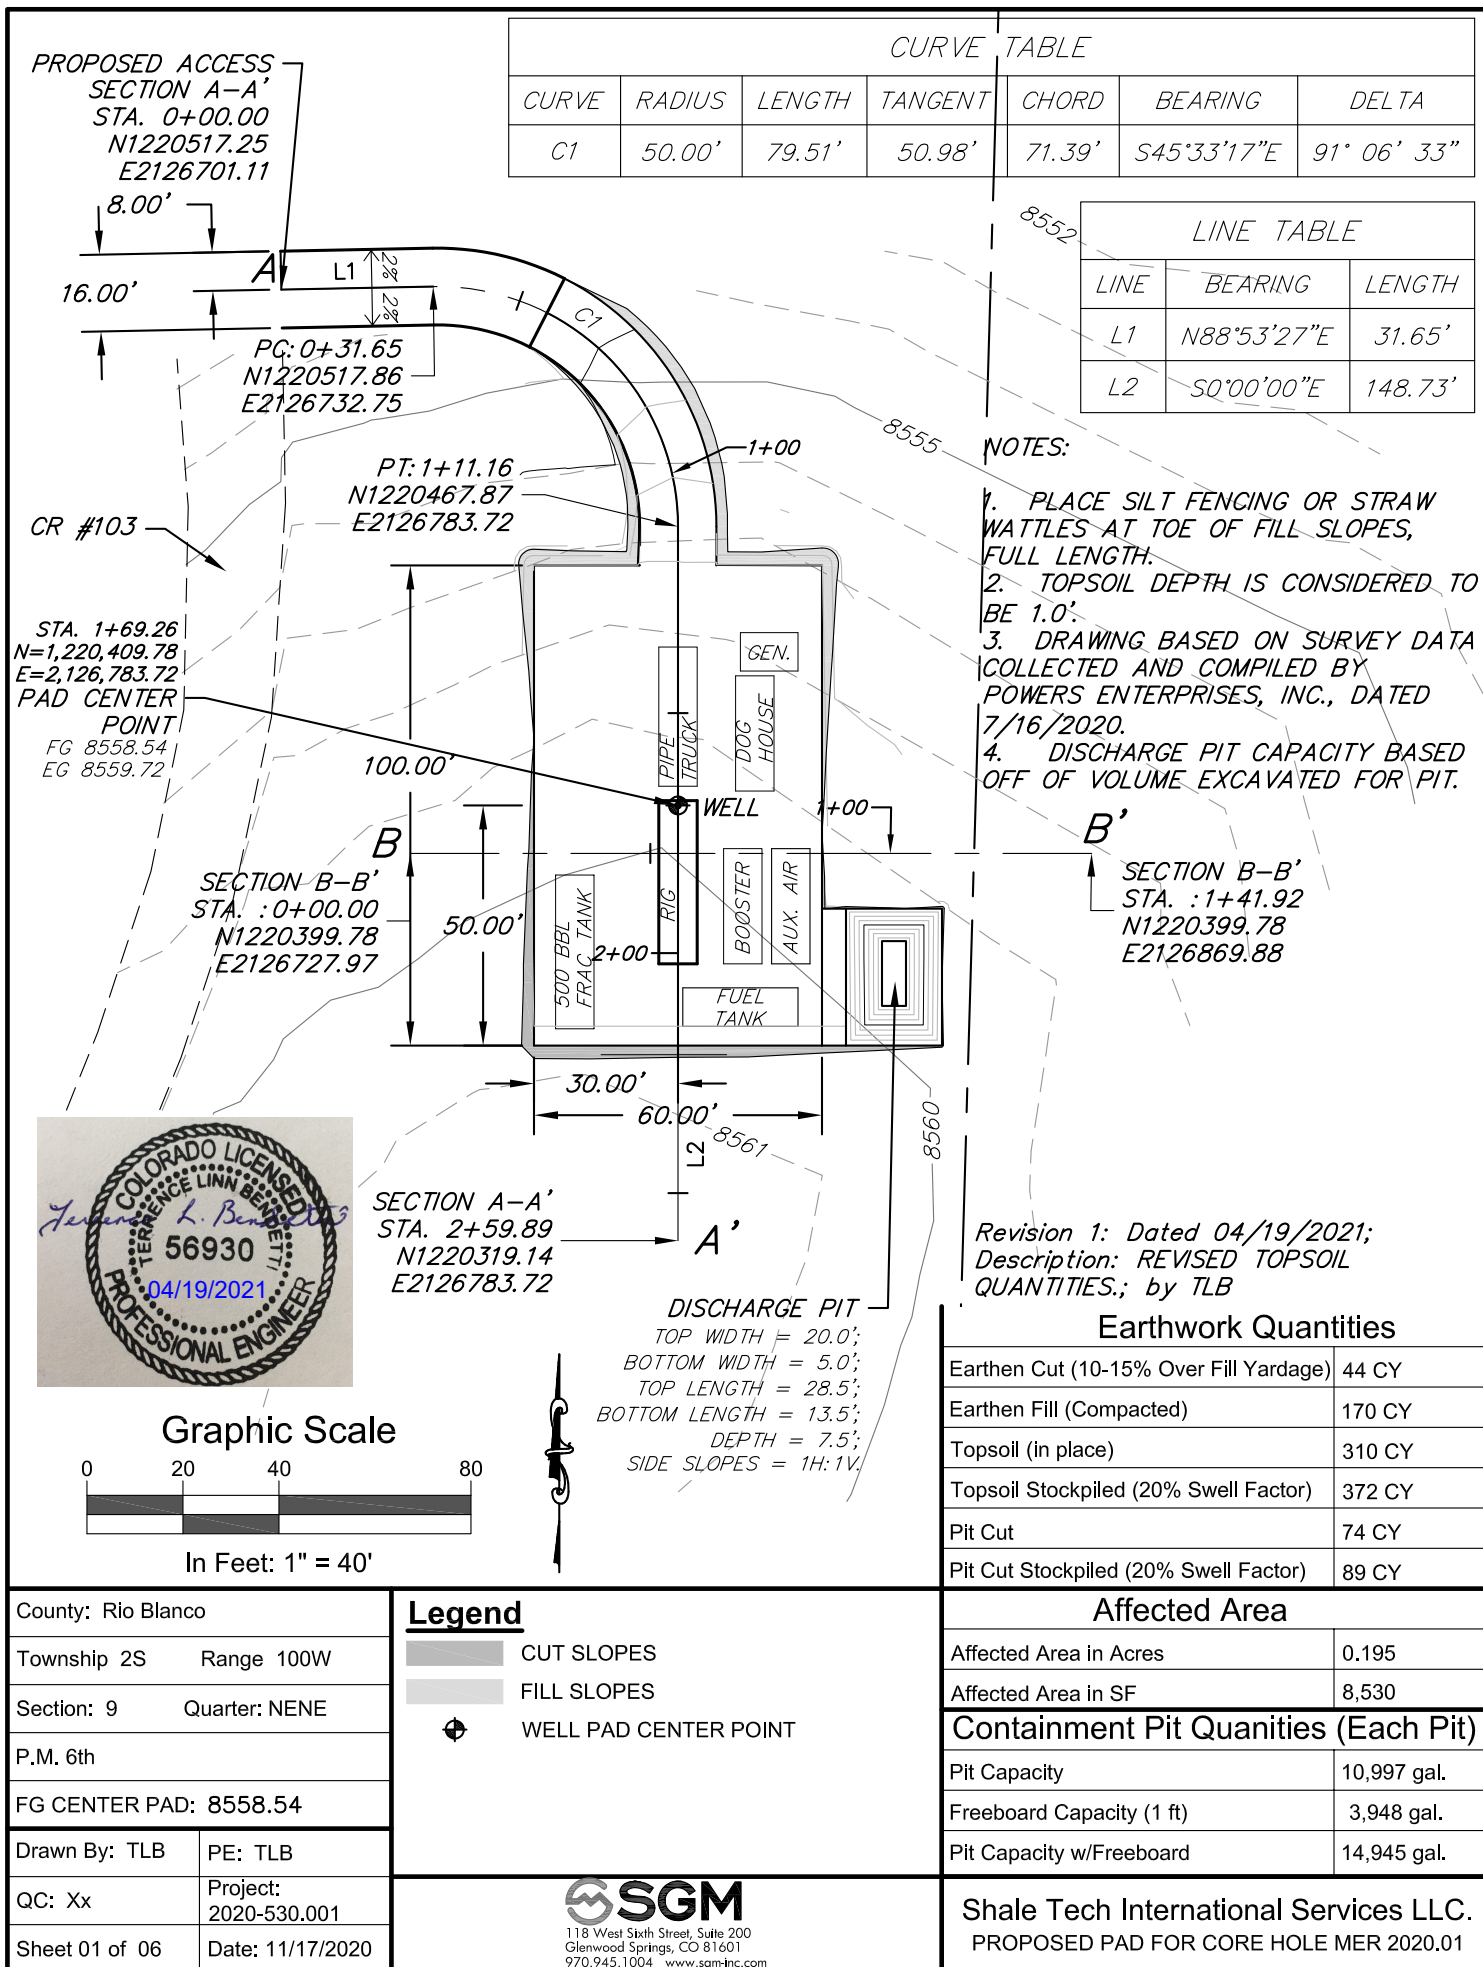

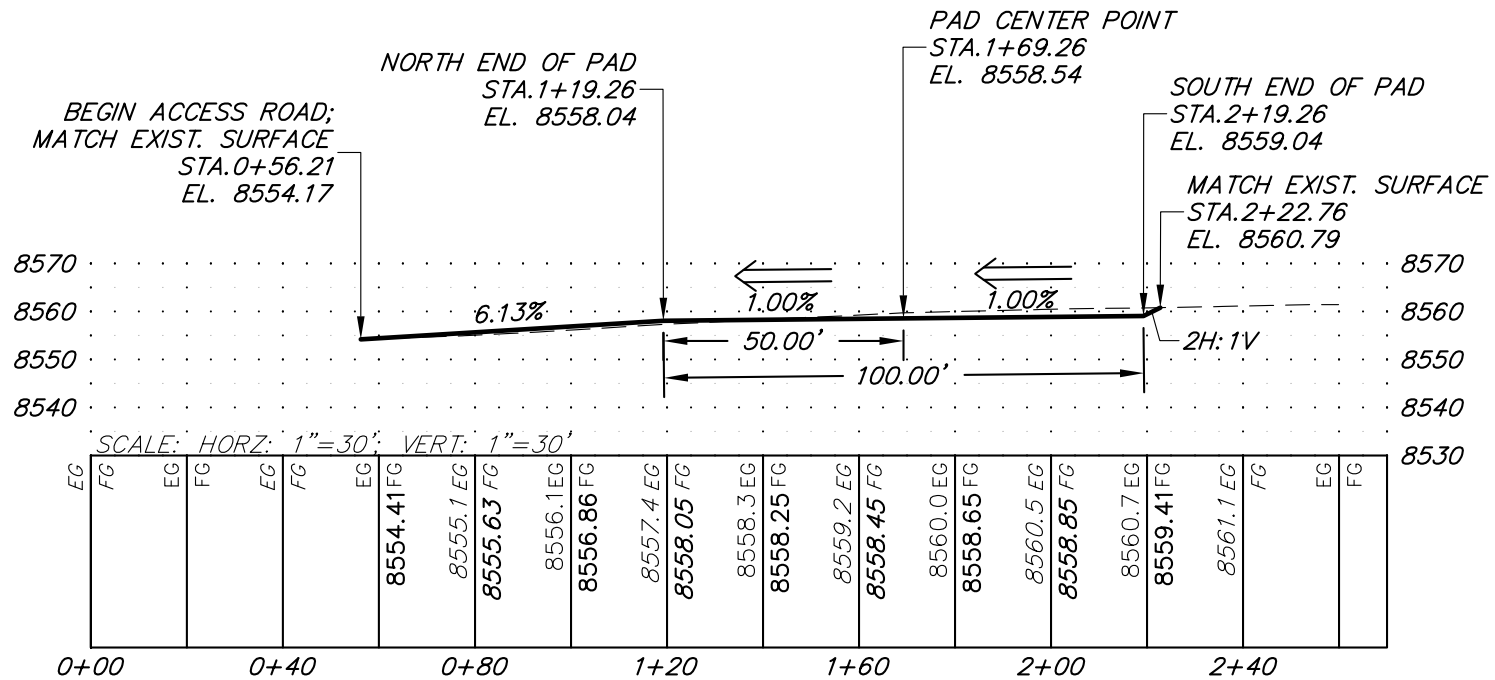

SECTION A-A' - MER 2020.01

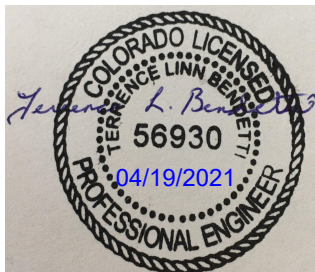

County: Rio Blanco

Township 2S Range 100W

Section: 9 Quarter: NENE

P.M. 6th

FG CENTER PAD: 8558.54

Drawn By: TLB PE: TLB


QC: Xx Project: 2020-530.001

Sheet 02 of 06 Date: 11/17/2020


Revision 1: Dated 04/19/2021; Description: REVISED TOPSOIL QUANTITIES.; by TLB



Shale Tech International Services LLC.
PROPOSED PAD FOR CORE HOLE MER 2020.01

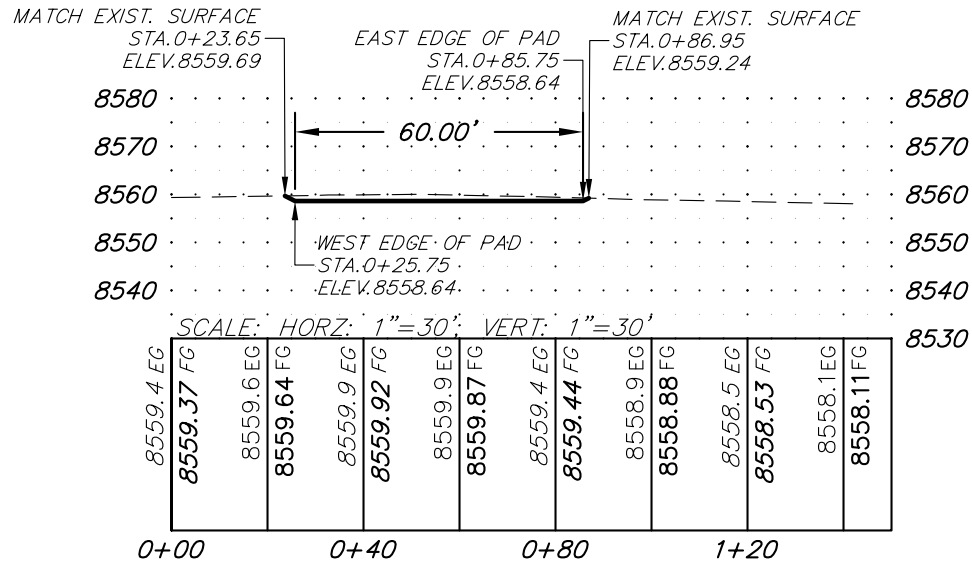

SECTION B-B' - MER 2020.01

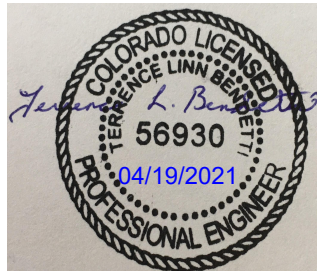

County: Rio Blanco

Township 2S Range 100W

Section: 9 Quarter: NENE

P.M. 6th

Ground Elevation: 8558.54

Drawn By: TLB PE: TLB

QC: Xx Project: 2020-530.001

Sheet 03 of 06 Date: 11/17/2020

Revision 1: Dated 04/19/2021; Description: REVISED TOPSOIL QUANTITIES.; by TLB



Shale Tech International Services LLC.
PROPOSED PAD FOR CORE HOLE MER 2020.01