


Figure 3

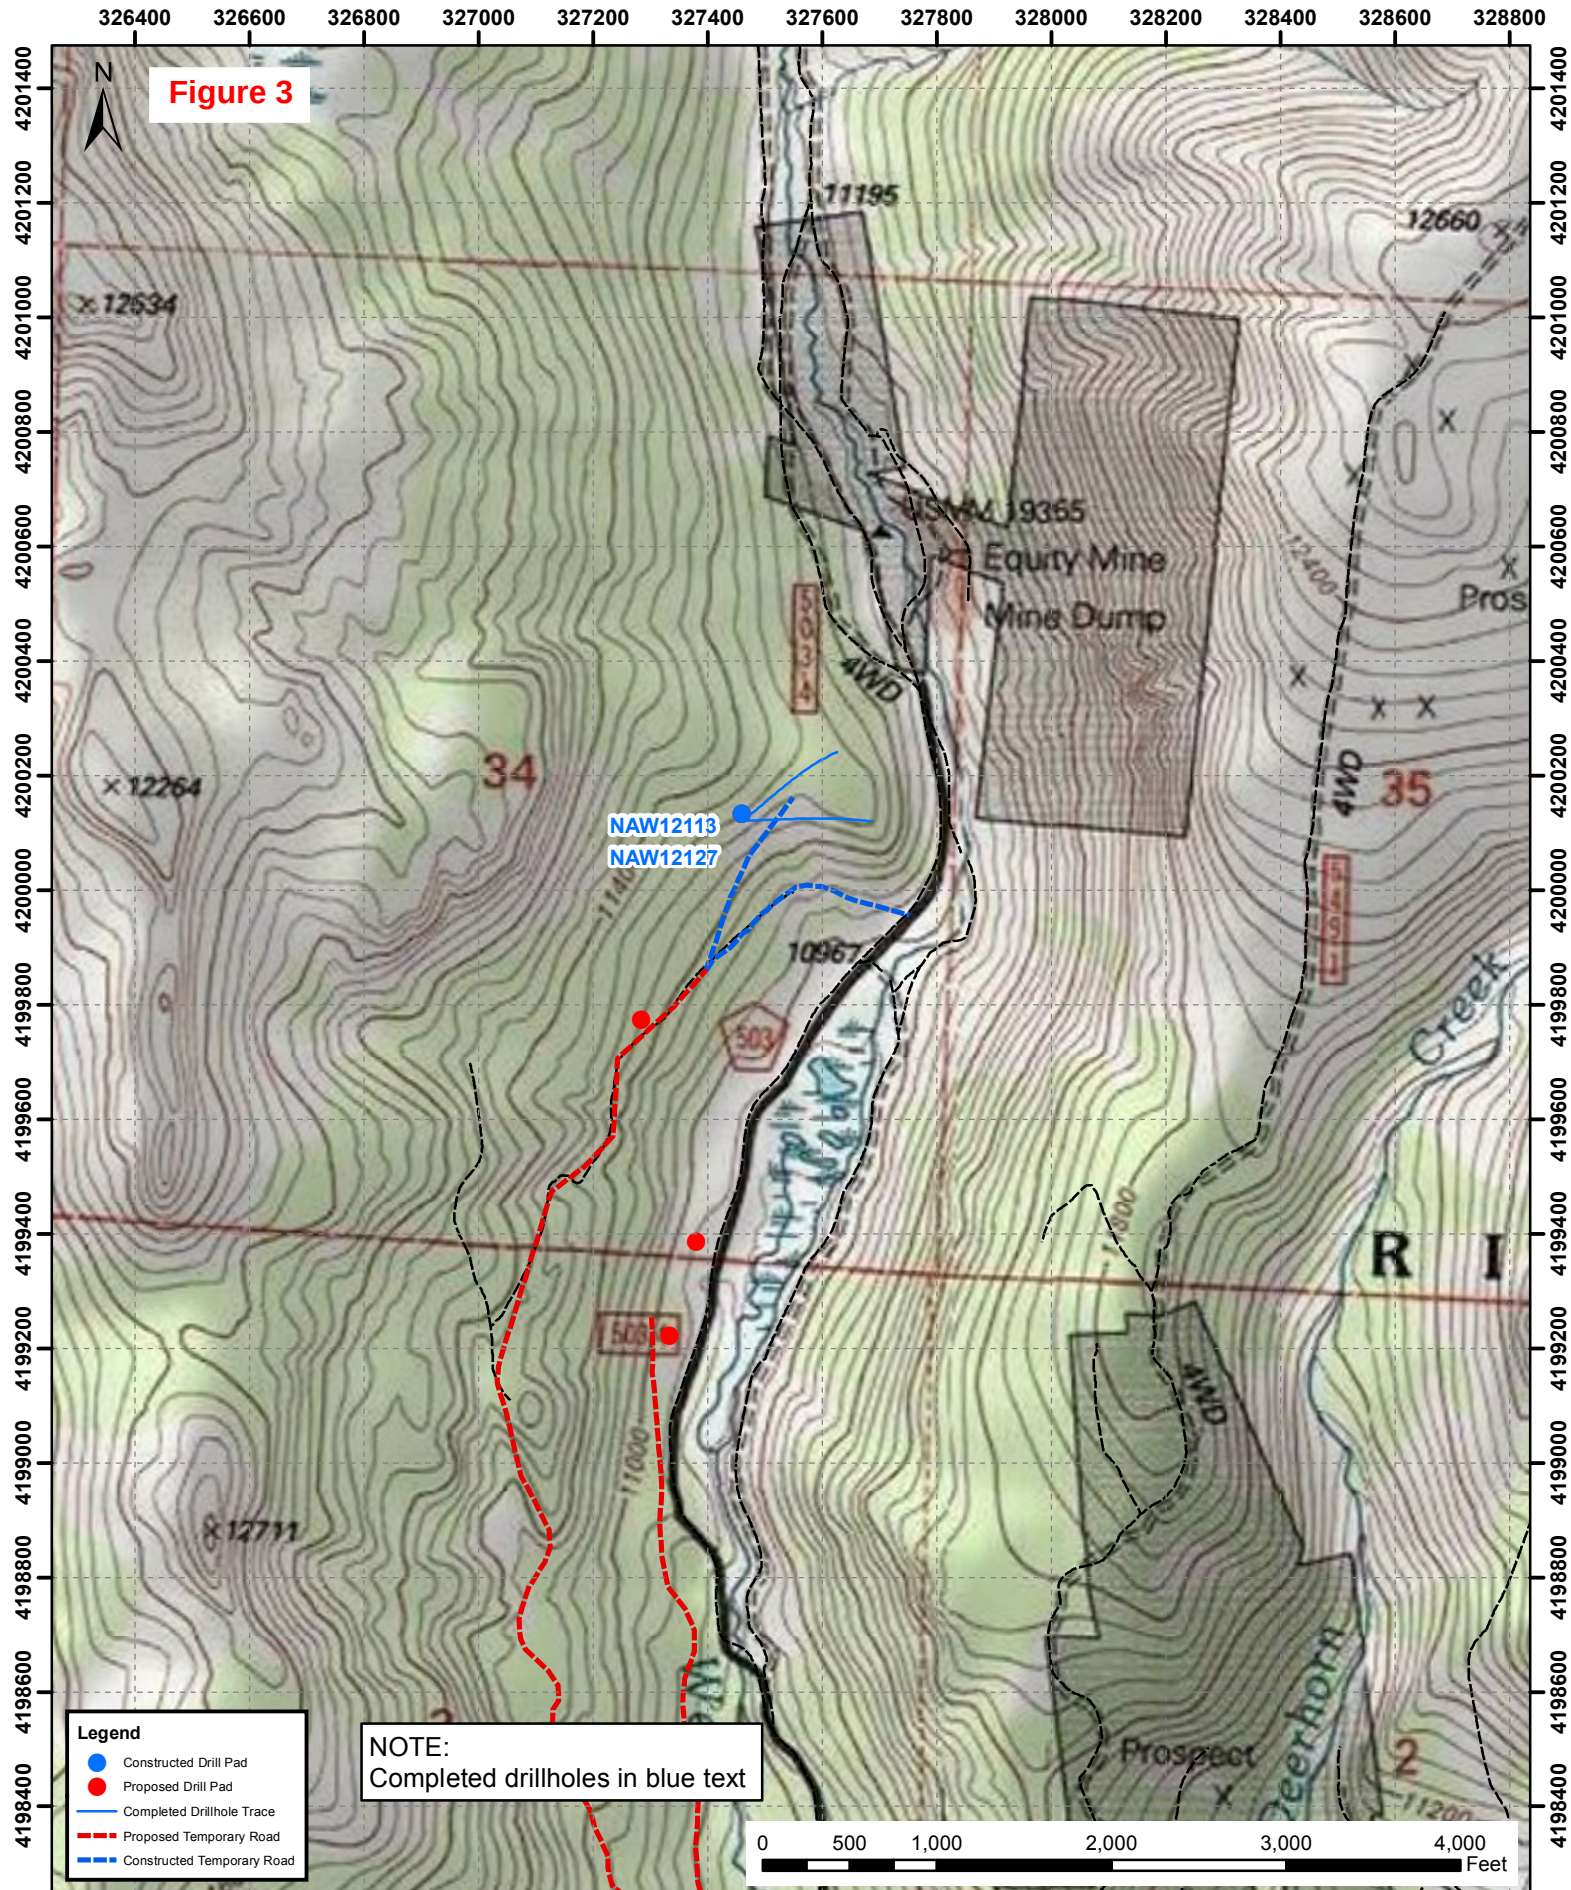

Legend

- Constructed Drill Pad
- Proposed Drill Pad
- Completed Drillhole Trace
- Proposed Temporary Road
- Constructed Temporary Road

NOTE:

Completed drillholes in blue text

0 500 1,000 2,000 3,000 4,000 Feet



**NORTH AMETHYST WEST
NOI # P-2012-008 DRILLING**

North Amethyst West
Creede, CO, USA

DRWN BY: RM
SCALE: 1:13,200
PROJECTION: UTM NAD83, Z13
DATE: 6/01/2023
SIGNATURE: *Randy McClure*