

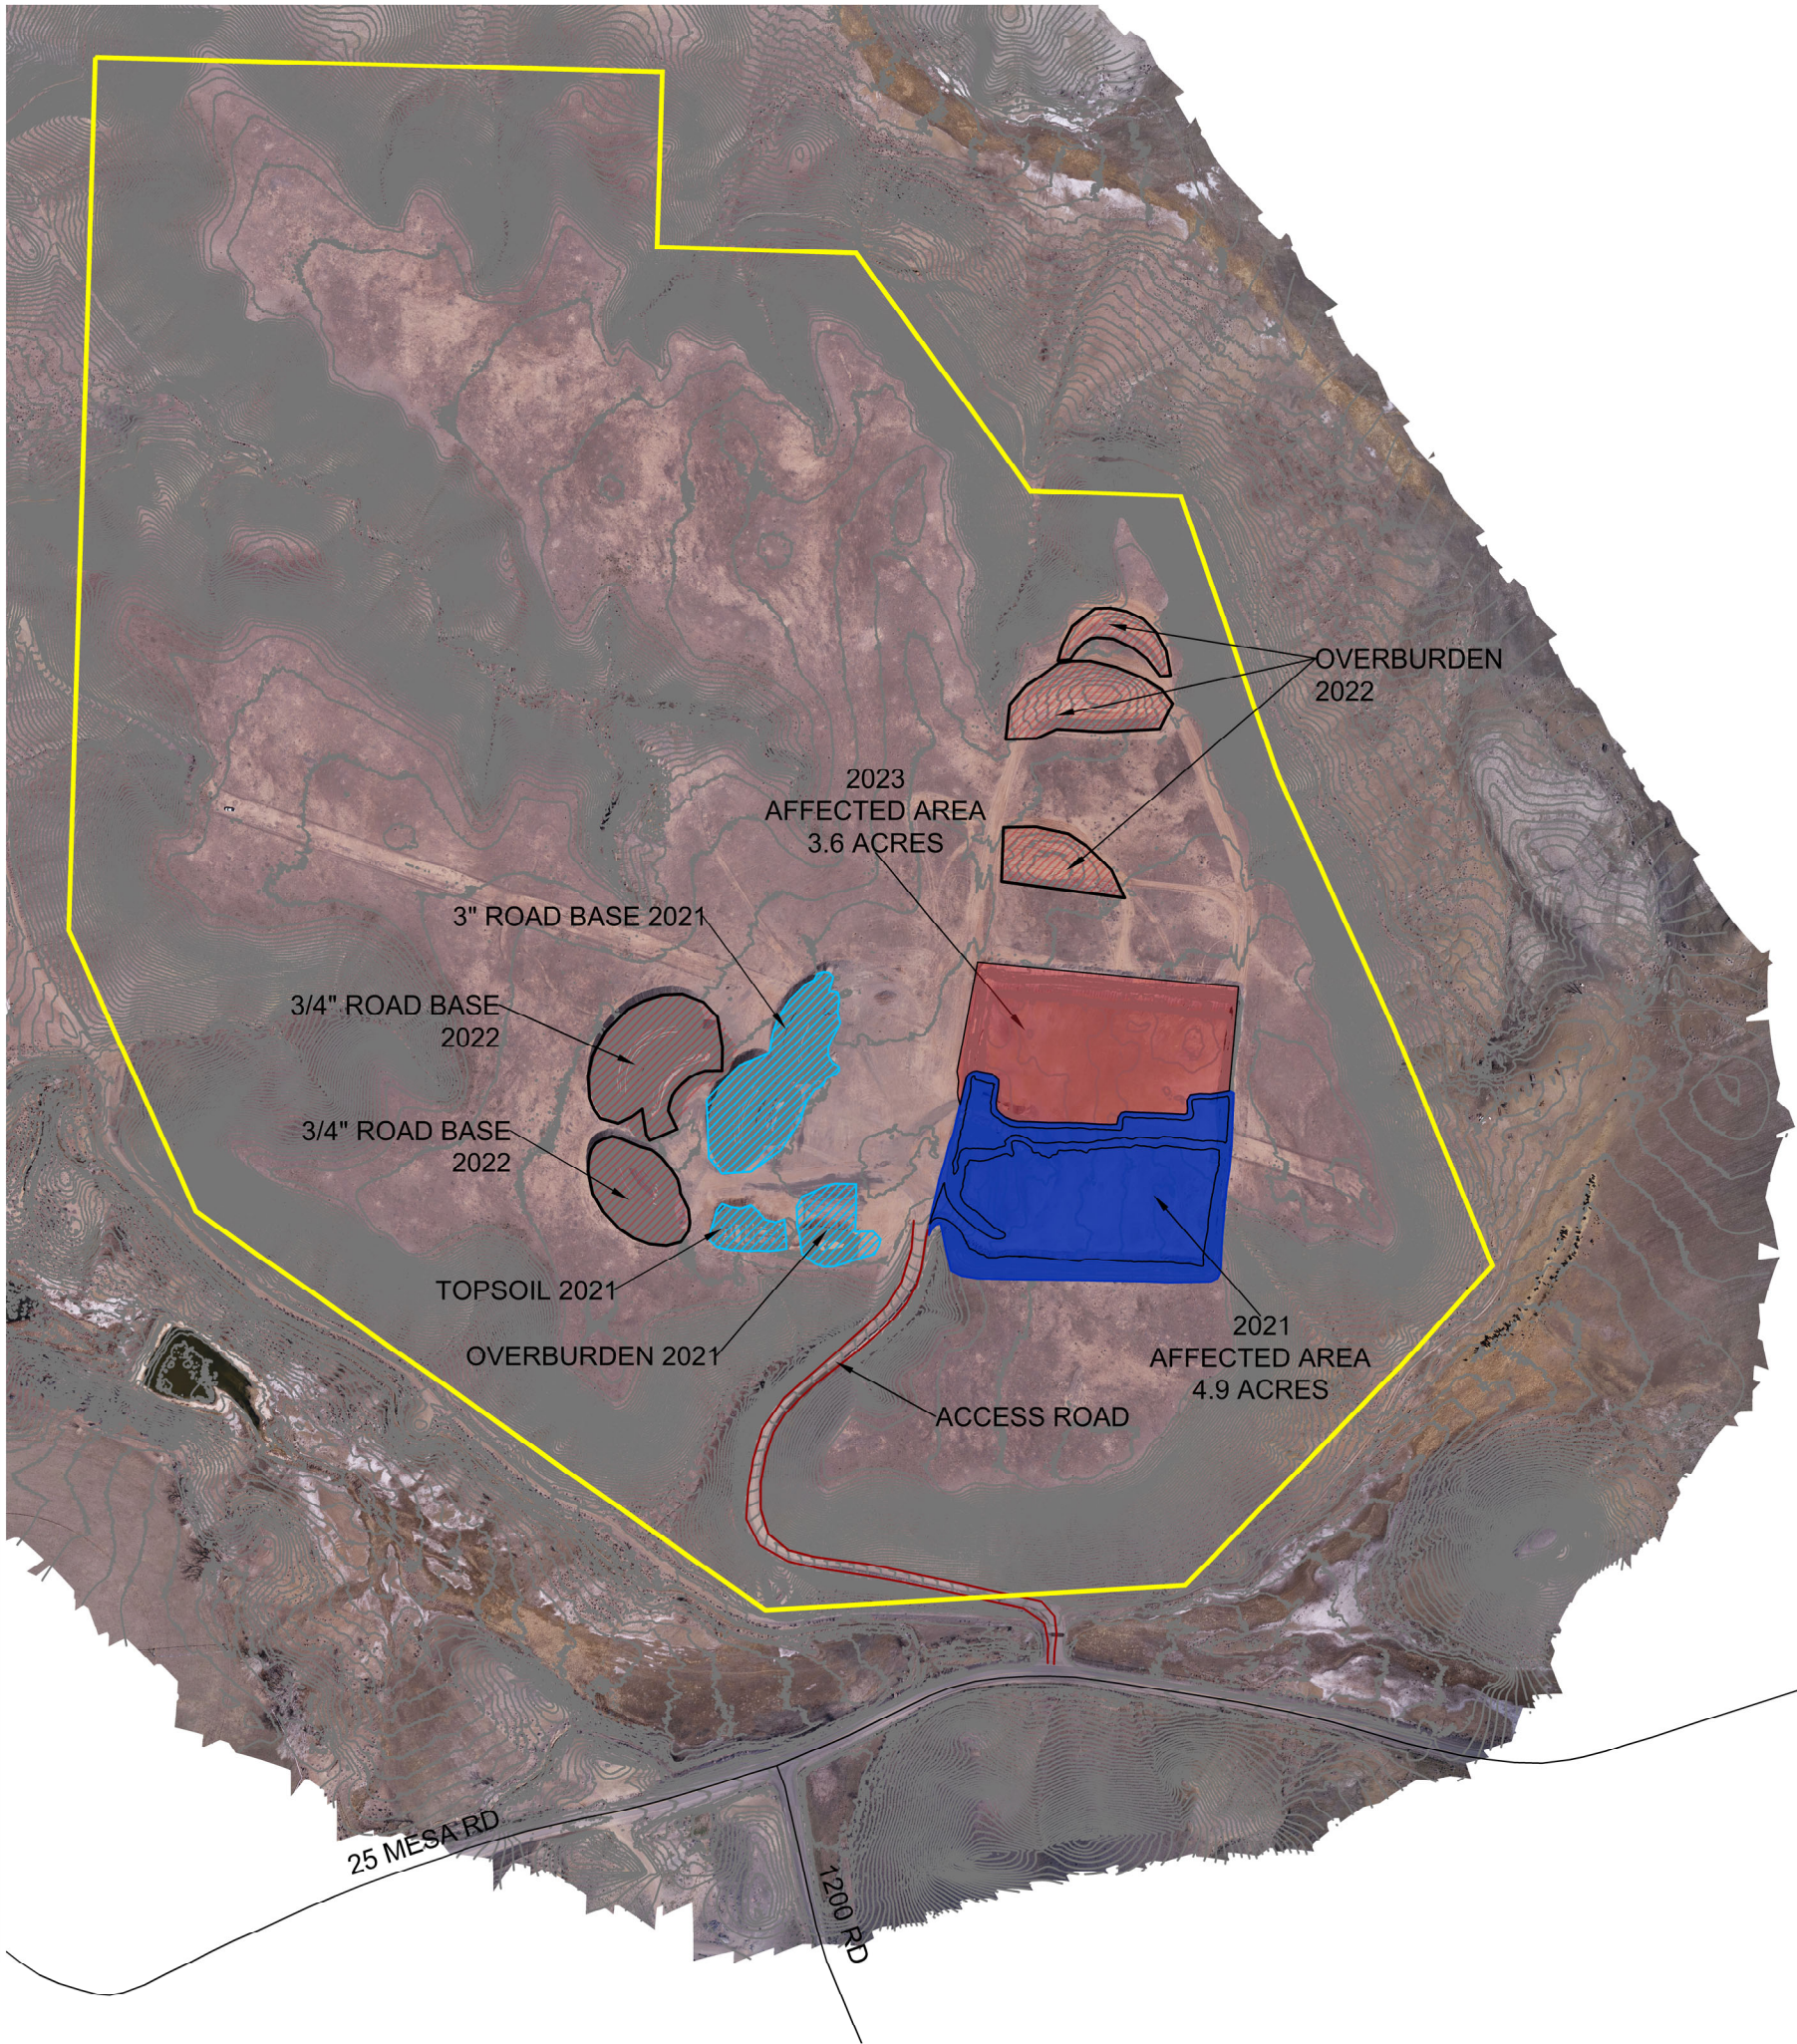


# COOK GRAVEL PIT M-2013-013

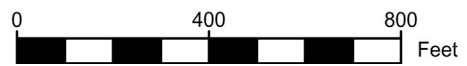

## VICINITY MAP

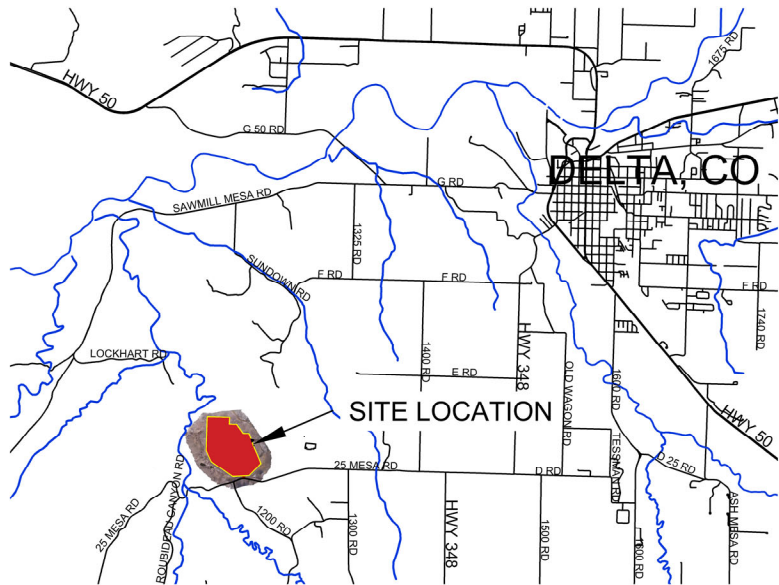

## COOK GRAVEL PIT M-2013-013

DELTA COUNTY  
12101 25 MESA ROAD  
DELTA, COLORADO 81416

## DELTA COUNTY

OFFICE OF THE COUNTY ENGINEER  
295 W. 6TH STREET DELTA, CO 81416  
970.874.2035 OR 970.874.5914



DESIGNED BY: TH	DRAWN BY: TH	CHECKED BY: TM	SCALE: 1" = 400'	FILE NAME: Cook Mining Map 2023.DWG
DRAWN DATE: 6/07/2023	REVISED DATE:	REVISION DESCRIPTION:		