

ANNUAL REPORT NOTES:

75.0 Number Of Acres Currently Affected

4.0 Number Of Acres Newly Affected This Period


0.0 Number Of Acres Reclaimed This Period

3.0 Estimated New Acreage To Be Affected Next Period

0.0 Estimated Acres To Be Reclaimed Next Period

MAP LEGEND

- EXISTING EDGE OF PAVEMENT
- EXISTING ANADARKO PIPELINES
- EXISTING OIL & GAS WELL HEAD
- EXISTING UTILITY POLE
- EXISTING BURIED TELEPHONE LINE
- EXISTING BURIED GAS LINE
- EXISTING BARBED WIRE FENCE
- EXISTING EDGE OF GRAVEL ROAD
- EXISTING RIVER
- EXISTING DRAINAGE DITCH
- EXISTING PROPERTY BOUNDARY
- EXISTING ADJOINING PARCEL BOUNDARY
- EXISTING SECTION LINE
- EXISTING RIGHT OF WAY LINE
- EXISTING RIP RAP SPUR DIKE/WEIR STRUCTURES (CDO)
- PROPOSED PERMIT BOUNDARY
- PROPOSED MINING LIMIT AND AFFECTED AREA BOUNDARY
- PROPOSED MINING CELL BOUNDARY
- PROPOSED DIRECTION OF MINING
- SERVICE ROADS (GRAVEL)
- MONITOR WELL
- ABANDONED O&G WELL
- Mining of Cell Complete
- NORTH

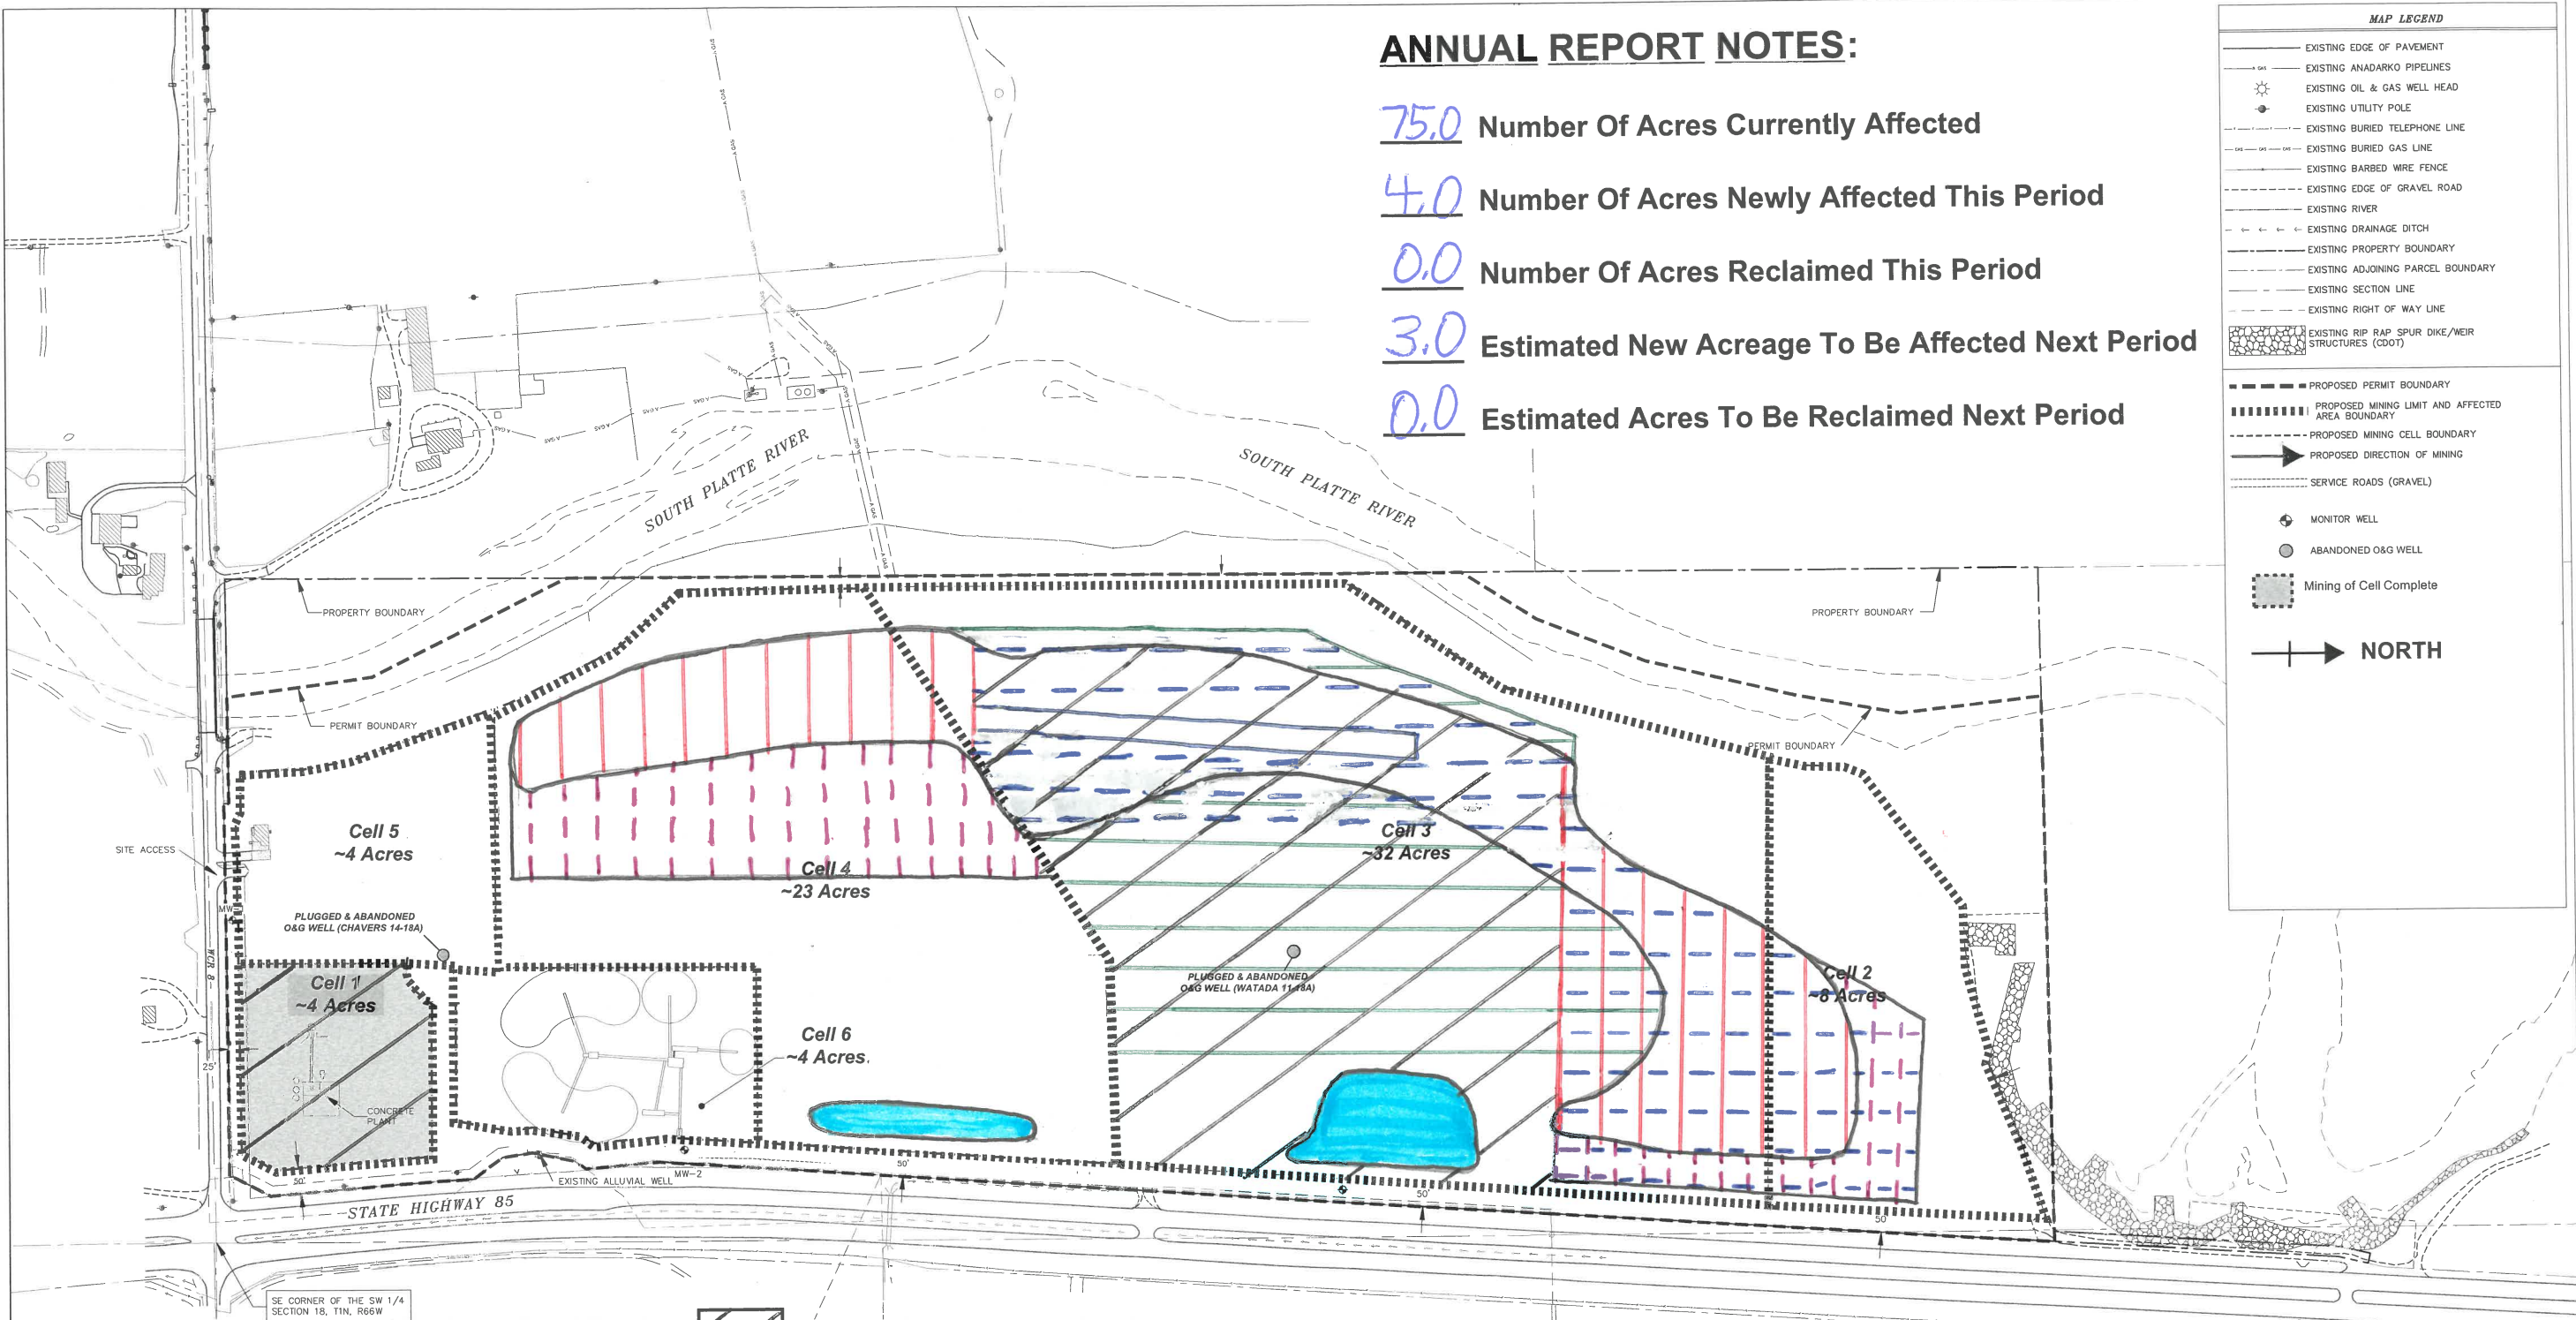

REVISIONS			
REV	DESCRIPTION	DATE	APPROVED

Asphalt Specialties Co., Inc.
10100 Dallas Street
Henderson, CO
Phone: 303-289-8555
Fax: 303-289-7707

CHAUERS MINING RESOURCE
REGULAR 112 PERMIT M-2015-030
FORT LUPTON, CO
ASPHALT SPECIALTIES CO., INC.

2022 - 2023 ANNUAL REPORT PLAN MAP			
SCALE 1" = 330' (approx.)	DWG NO.	REV.	
DRAWN BY: GRG	CHECKED BY:	DATE: 7/5/2023	SHEET 1 OF 1