


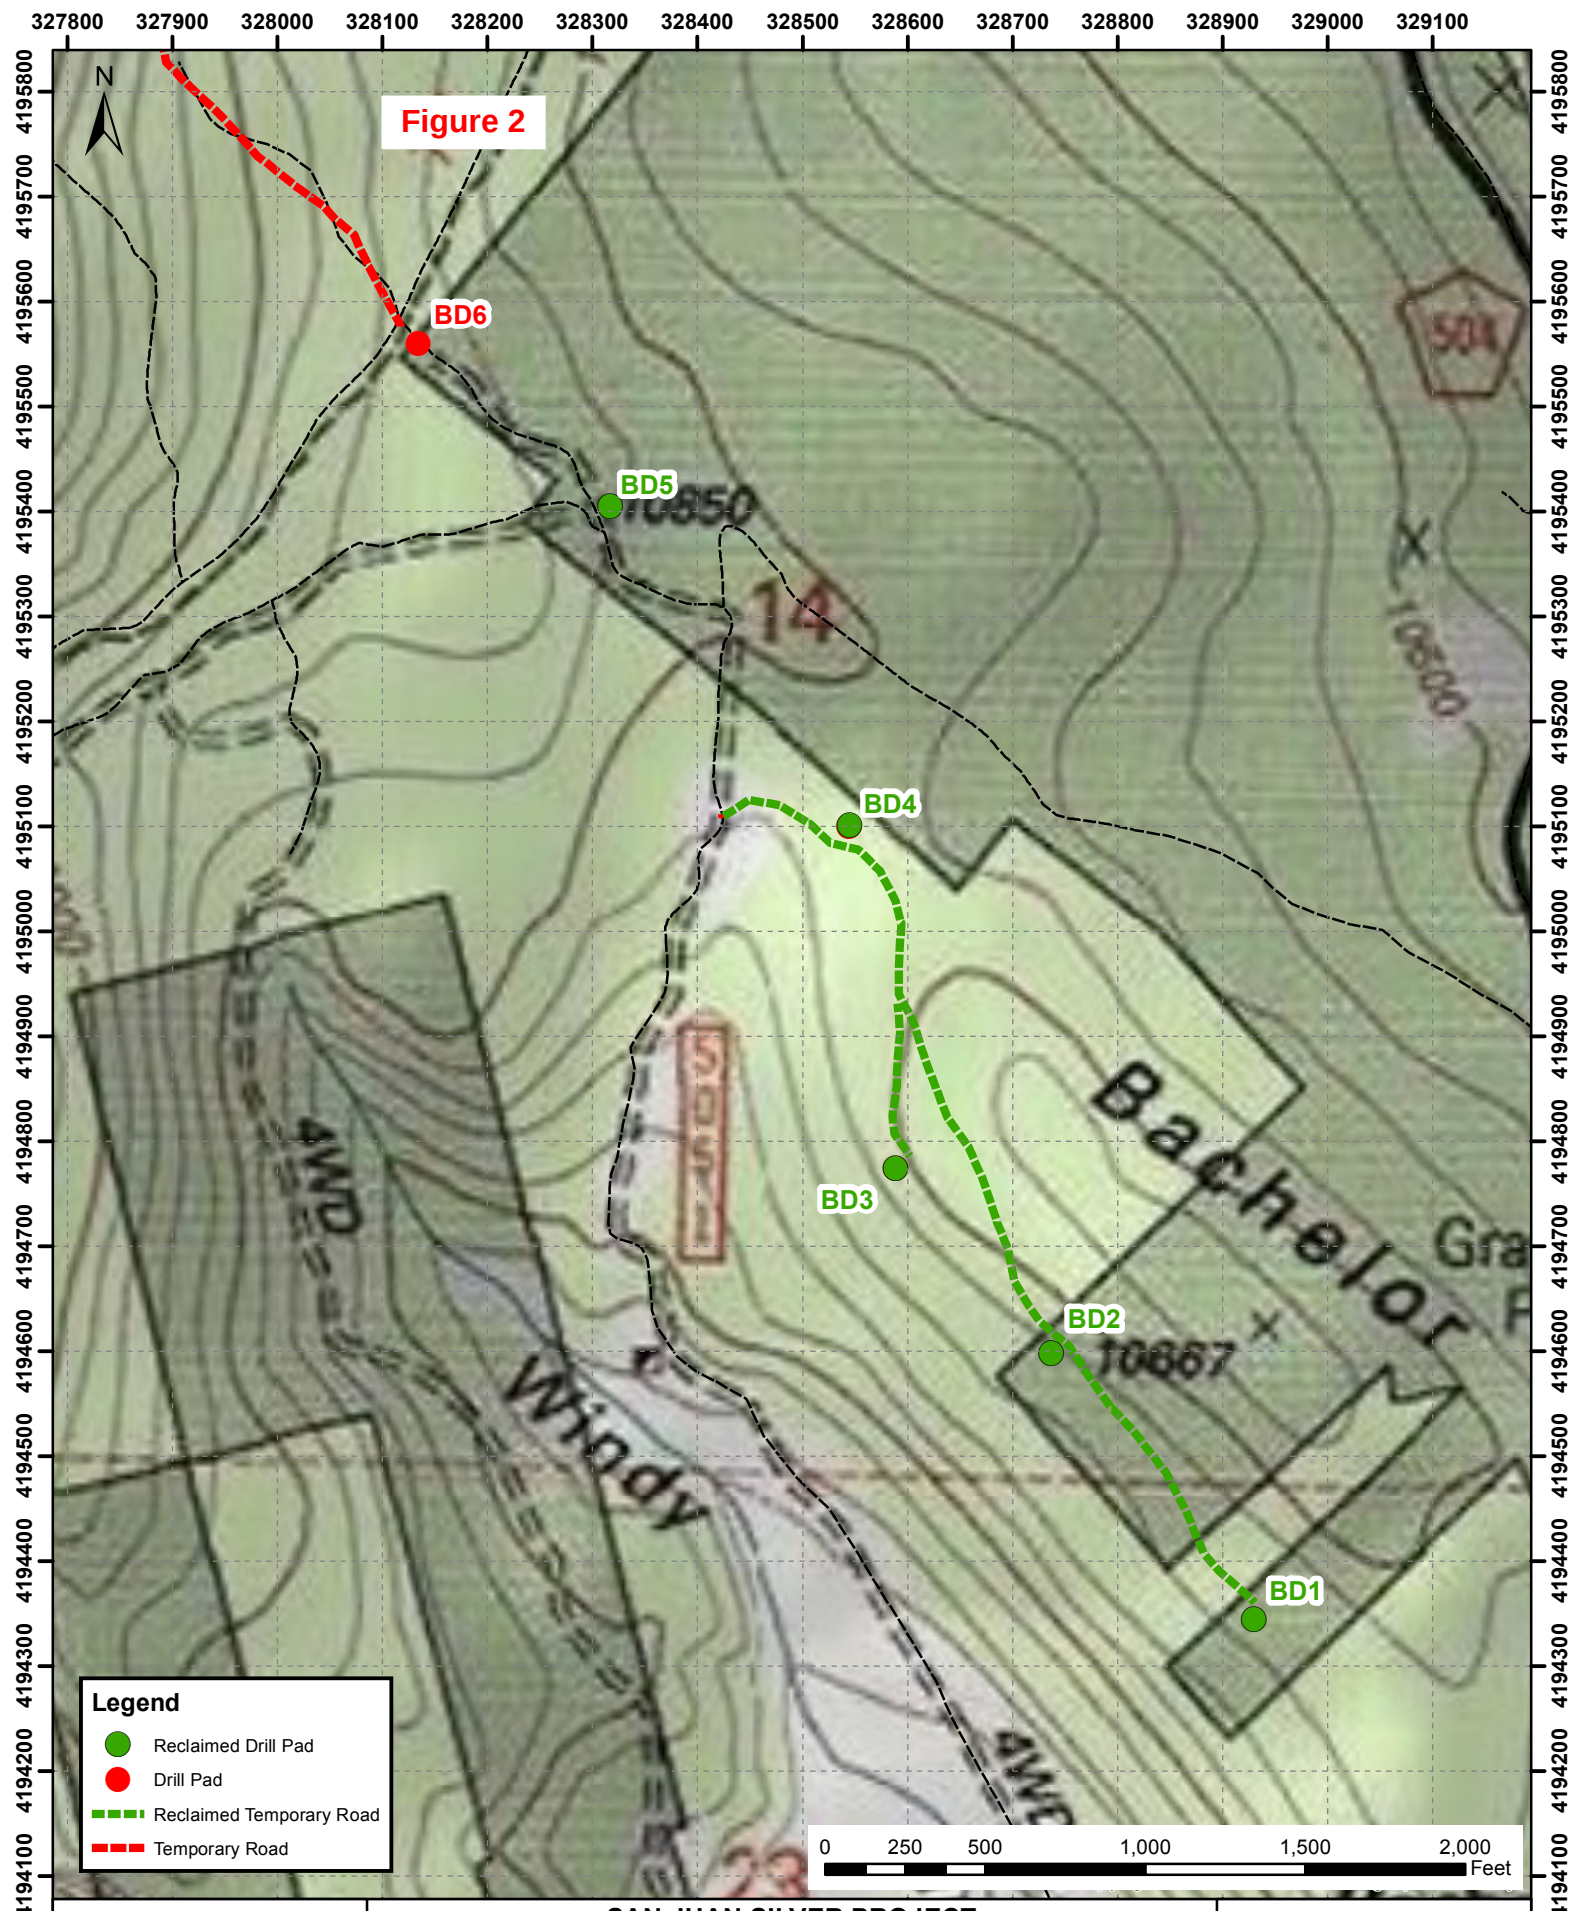


Figure 2

- Legend**
- Reclaimed Drill Pad
 - Drill Pad
 - Reclaimed Temporary Road
 - Temporary Road

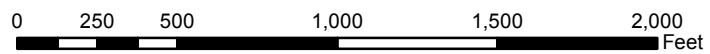

**SAN JUAN SILVER PROJECT
NOI #P-2008-037 LOCATION**

*San Juan Silver Project
Creede, CO, USA*

DRAWN BY: RM
SCALE: 1:7,200
PROJECTION: UTM NAD83, Z13
DATE: 7/12/2023
SIGNATURE: *Randy McClure*