



WHITING GRAVEL PIT M-2007-025

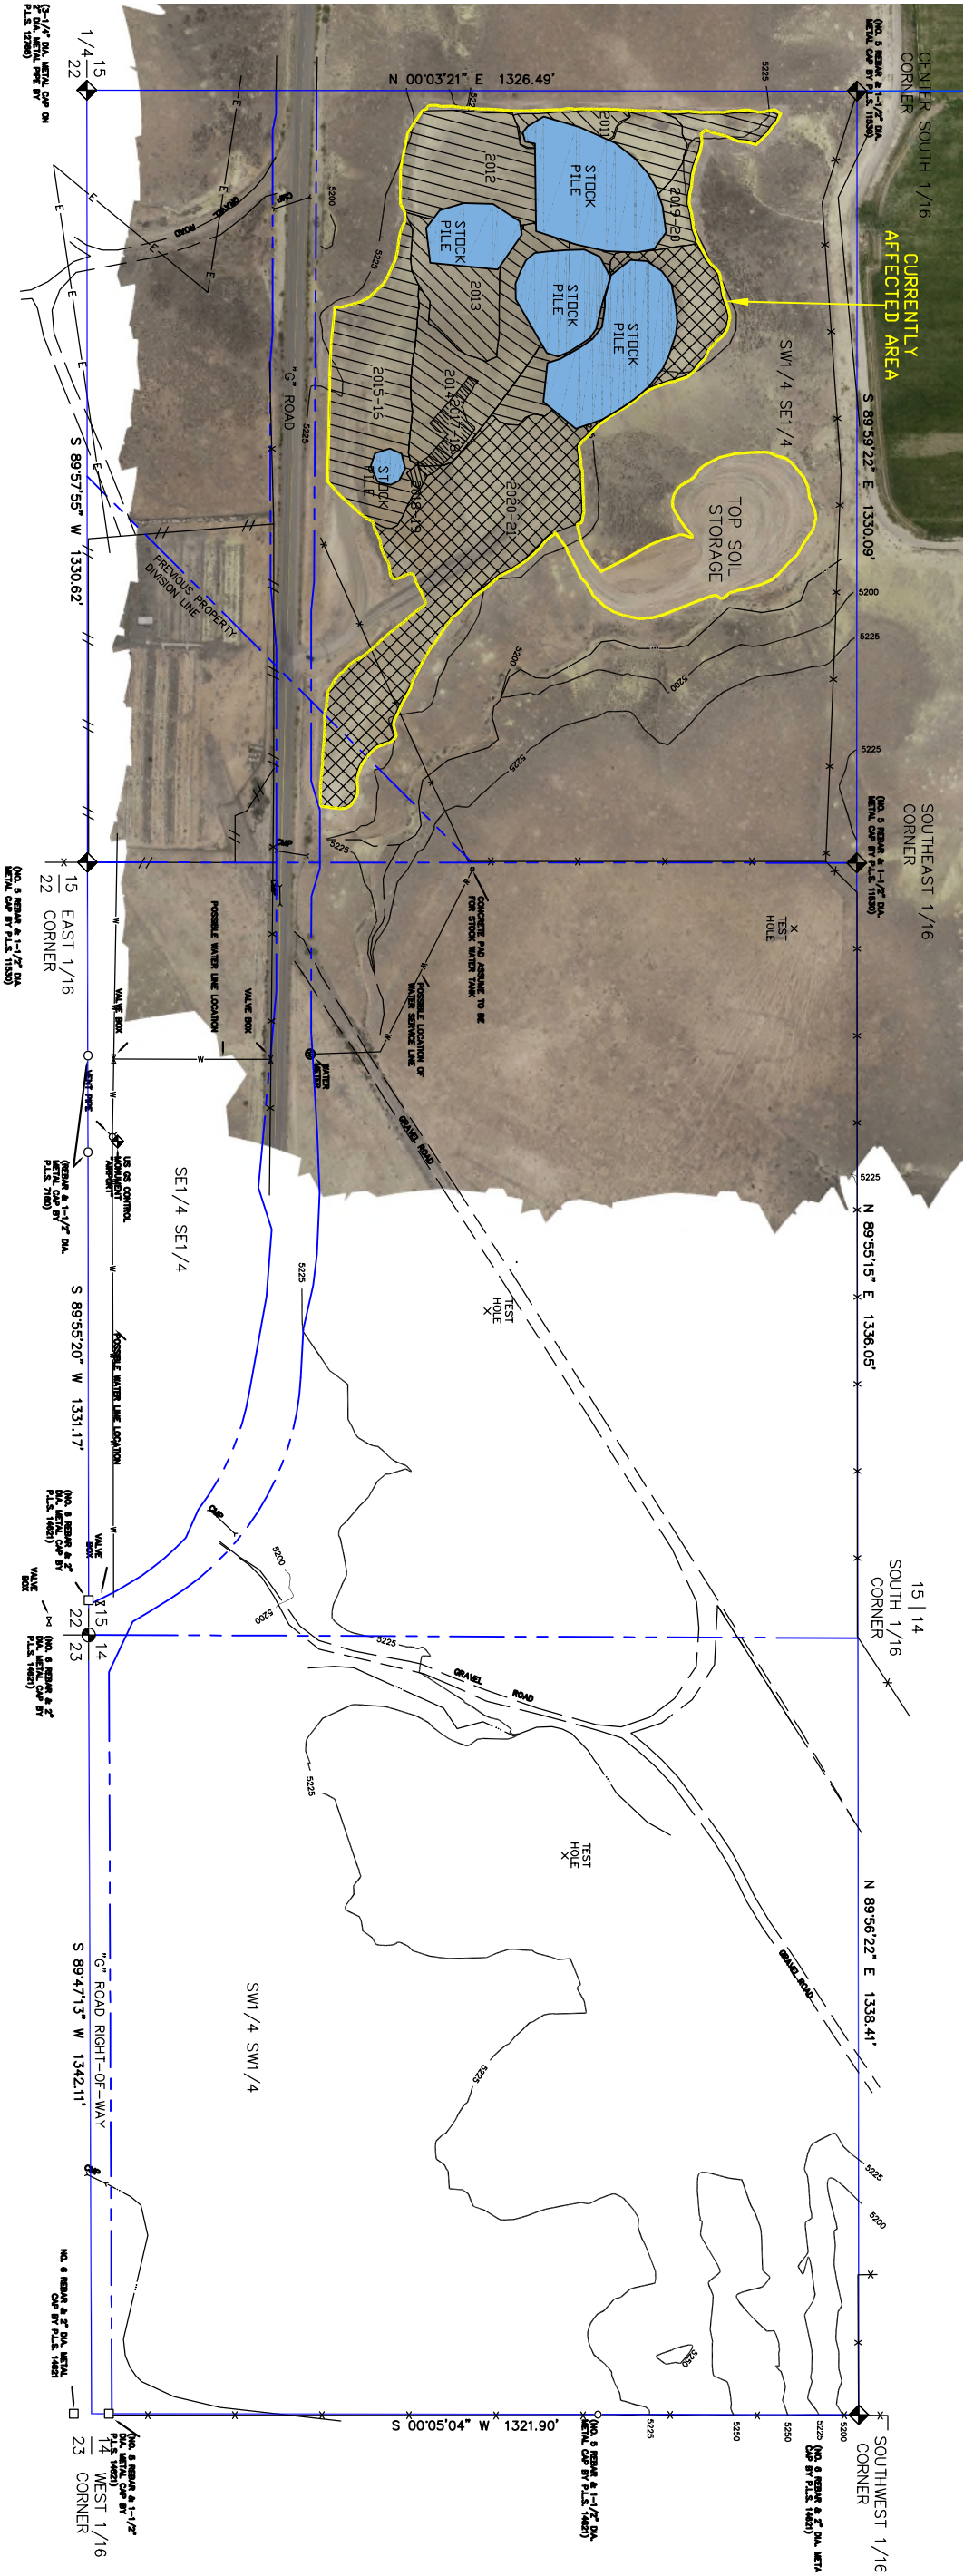

VICINITY MAP

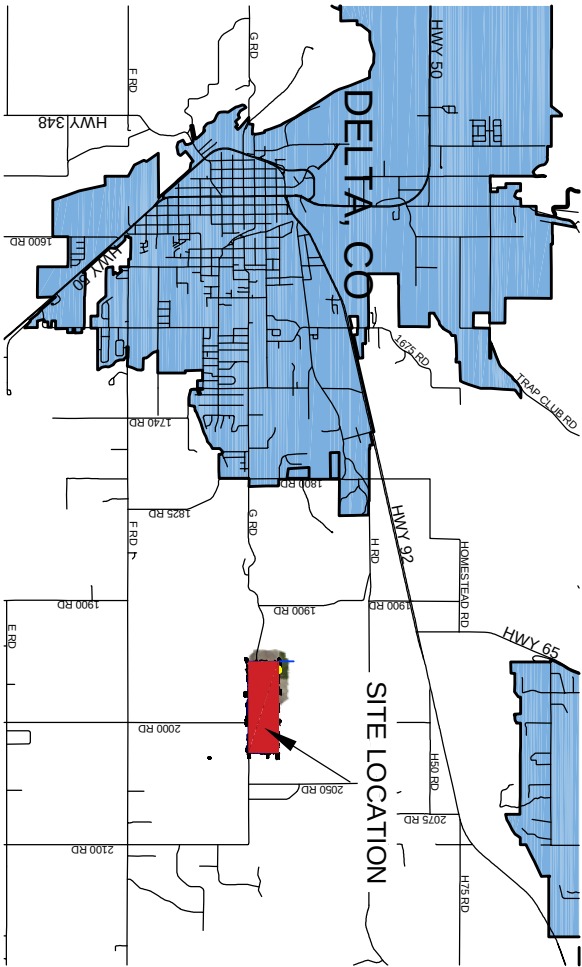

WHITING GRAVEL PIT
M-2007-025

19665 G ROAD
DELTA, COLORADO 81416

DELTA COUNTY

OFFICE OF THE COUNTY ENGINEER
295 W. 6TH STREET DELTA, CO 81416
970.874.2035 OR 970.874.5914



DESIGNED BY: TH	DRAWN BY: TH	CHECKED BY: TCM	SCALE: 1" = 300'	FILE NAME: Whitning2022.DWG
DRAWN DATE: 7/12/2023	REVISED DATE:	REVISION DESCRIPTION:	1 of 1	