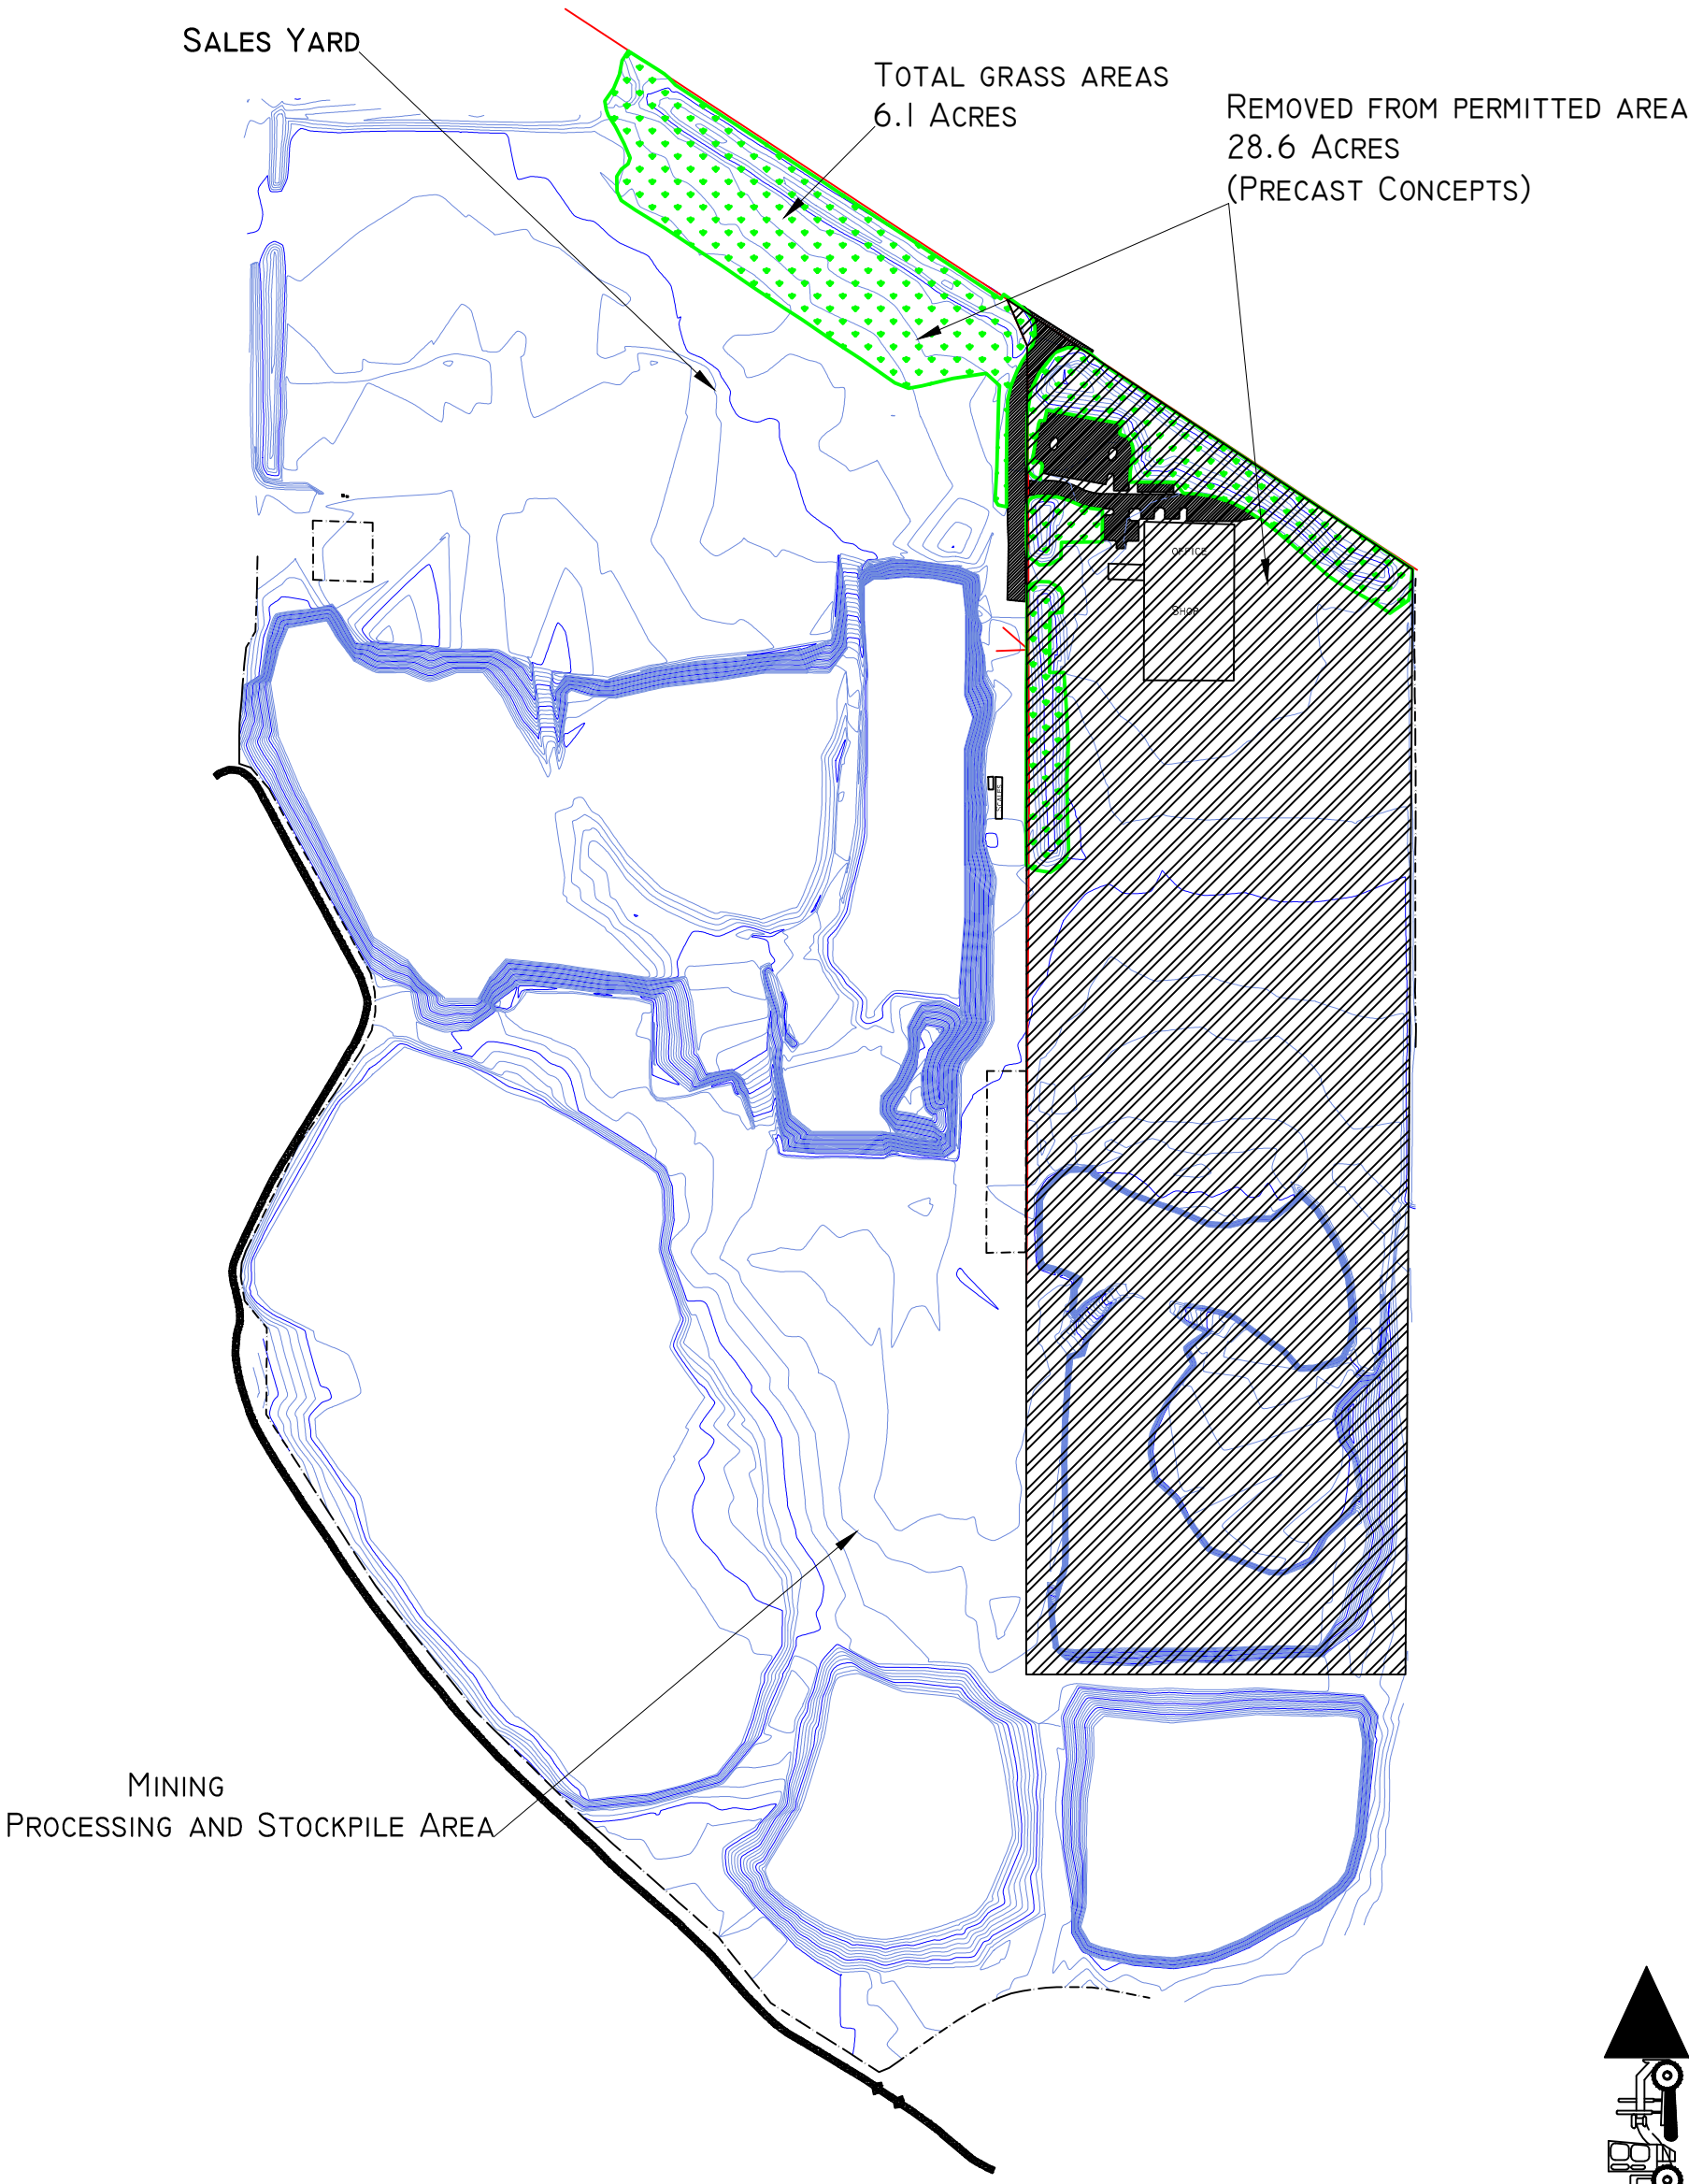


R E V I S I O N S	No.	DATE	BY	PREPARED BY: <u>Jon Mueller</u>
	_____	_____	_____	DATA DATE: _____
	_____	_____	_____	
	_____	_____	_____	SCALE: 1" = 300' (11x17)

ELAM
SAND & GRAVEL
556 STRUTHERS AVE
GRAND JUNCTION, CO 81501

23 Road Pit
2023 Annual Report
M-1979-089

SHEET	
1	1