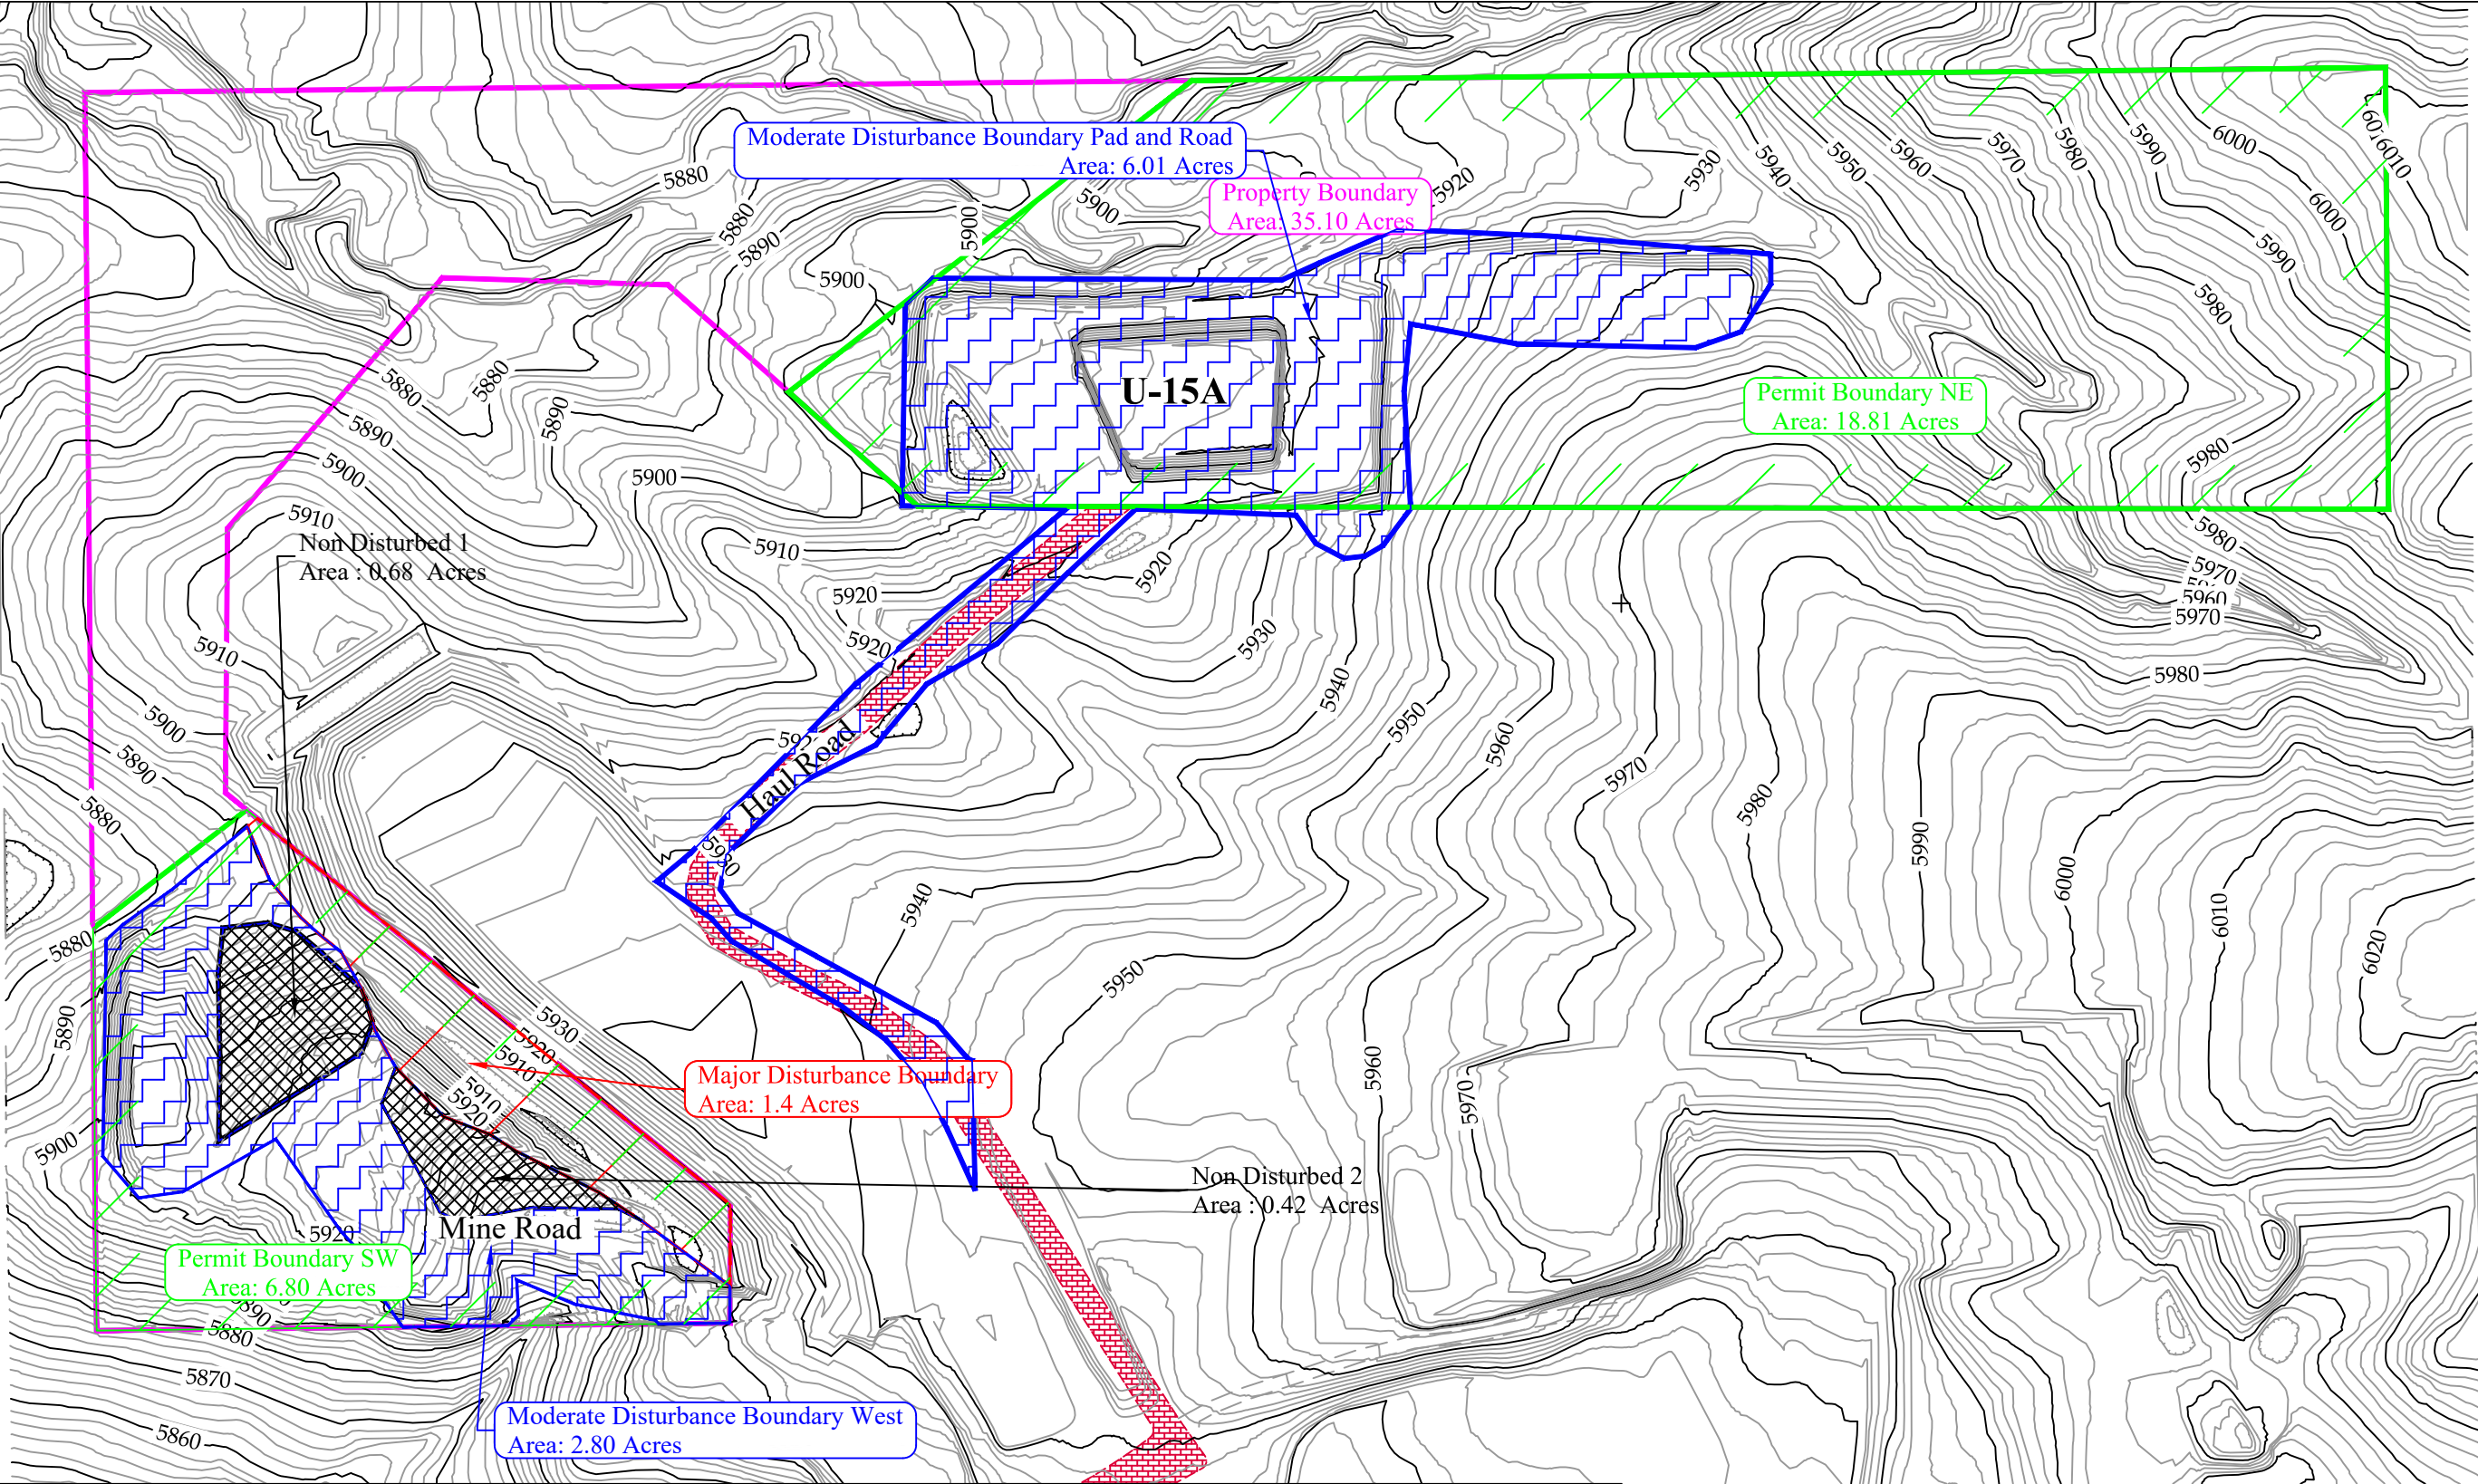


- | | |
|----------------------|-------------------------------|
| DRMS Permit Boundary | Major Disturbance Boundary |
| Property Boundary | Moderate Disturbance Boundary |
| Mine Road | Non Disturbance Boundary |
| Haul Road | |

CONFIDENTIAL
THIS DRAWING IS THE PROPERTY OF GENERAL SHALE BRICK, INC.
AND SHALL NOT BE COPIED OR REPRODUCED IN WHOLE OR IN PART
OR DISCLOSED TO ANY THIRD PARTY OR USED IN ANY WAY WITHOUT
THE WRITTEN CONSENT OF GENERAL SHALE BRICK INC.
DRAWING FILE NAME
Ute 2023A.dwg

General Shale Brick, Inc.

1845 W. Dartmouth Ave
Denver, Colorado 80110
Phone (303) 783-3000

DRAWING TITLE
Ute Mine
2022-2023 DRMS Annual Report

CONTOUR INTERVAL:	DRAWING NUMBER:	REVISION:	A	SHT. 1 OF 1
2'	DRAWN BY: Jason E. McBraw	DATE:	August 9, 2023	
	APPROVAL BY:	SCALE:	1"=200'	