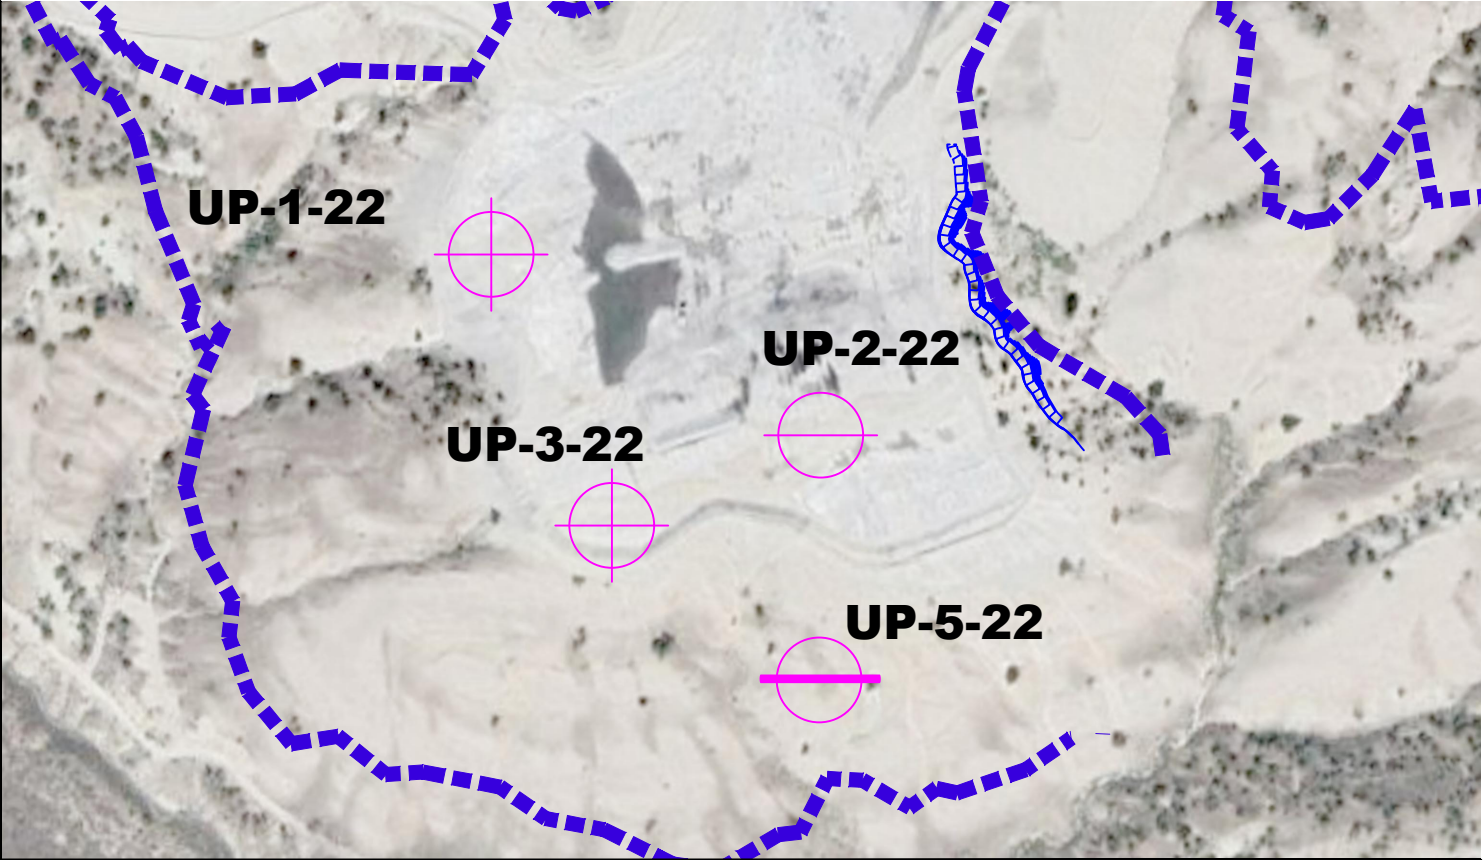
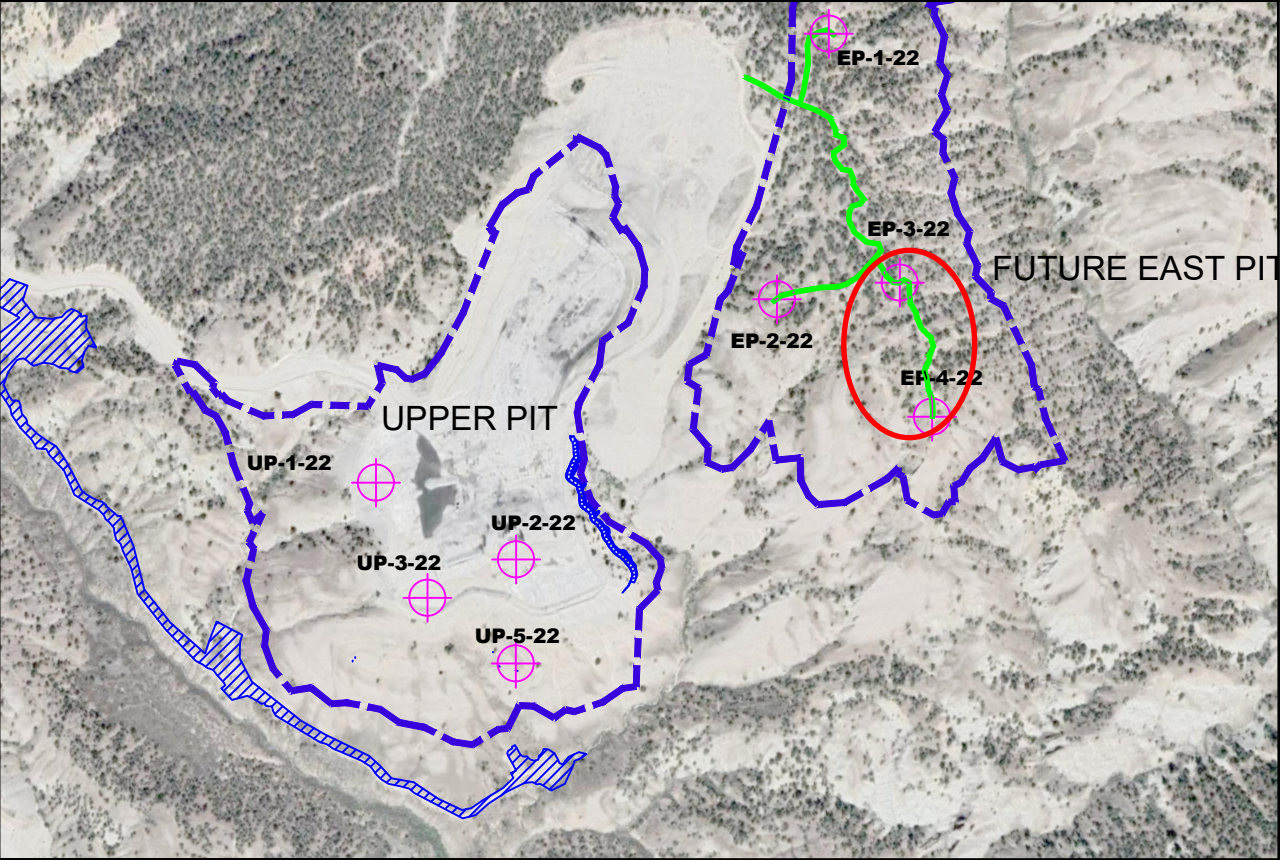


LEGEND

 UPPER PIT DISTURBANCE AREA

 SEDIMENT CONTROL STRUCTURE

 PROPOSED DRILLHOLE LOCATION

 ACCESS ROAD CONTOURS

 PREVIOUS EXPLORATION ROADS

 TOPOGRAPHY CONTOURS

 Reclaimed Area



AMERICAN  
GYPSUM

AMERICAN GYPSUM — EAGLE PLANT

2022 Exploration Access and Drill Locations

|         |       |                     |          |         |                 |
|---------|-------|---------------------|----------|---------|-----------------|
| REV BY: | DATE: | DRAWN BY: Jon Edeen |          |         | DATE: 8/21/2023 |
| REV BY: | DATE: | SIZE: 11"x17"       | FSCM NO. | DWG NO. | REV: 1          |
| REV BY: | DATE: | NOT TO SCALE        |          |         | SHEET 2 of 2    |