



WHITEWATER BUILDING MATERIALS CORP.

WHITEWATER 500 PIT
M.L.R.B. PERMIT # M-1977-129
2022-23 ANNUAL REPORT

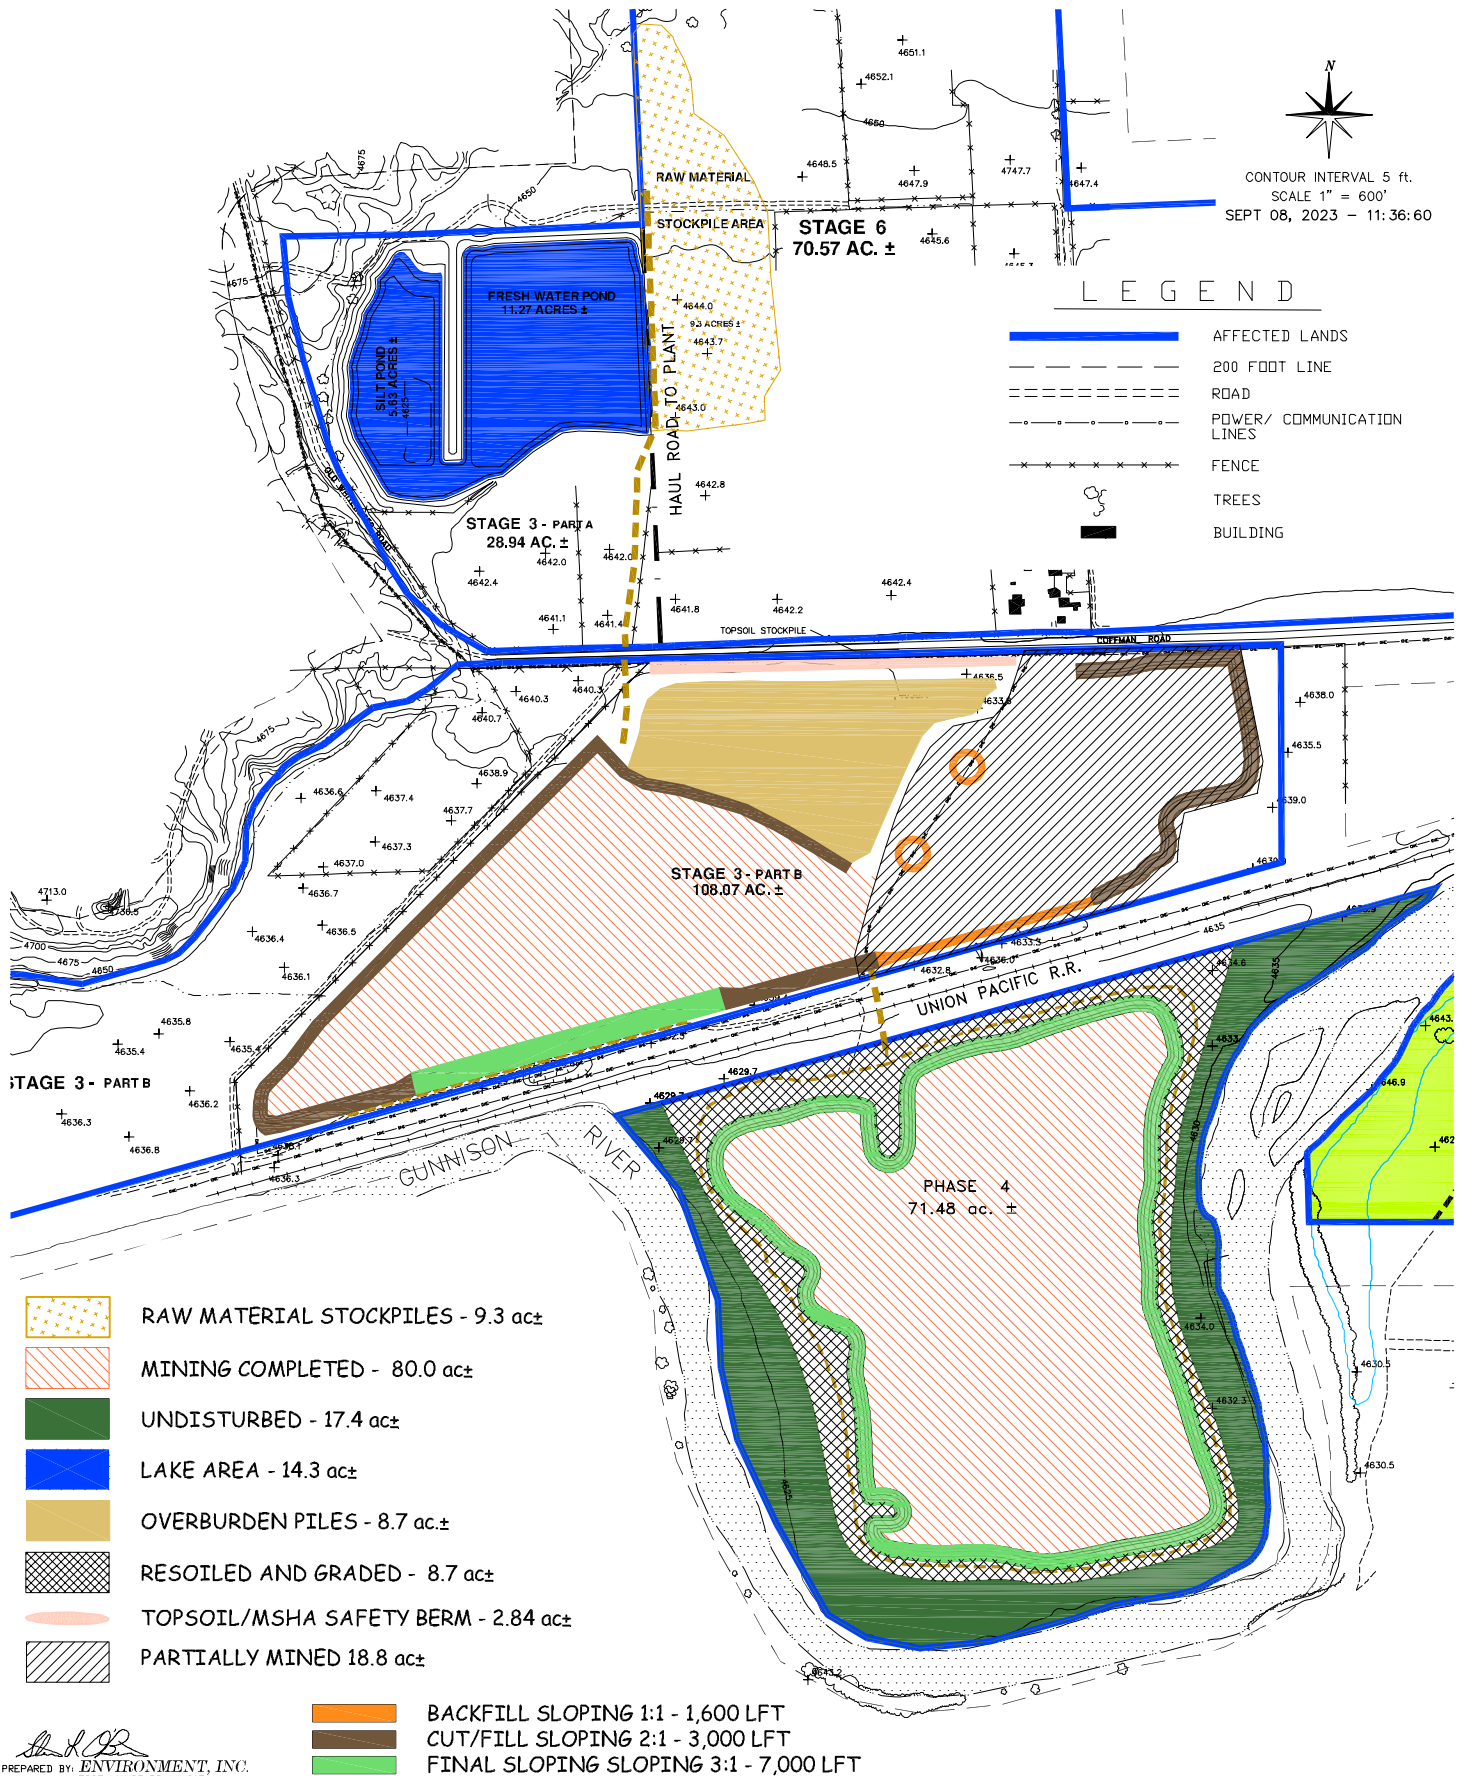

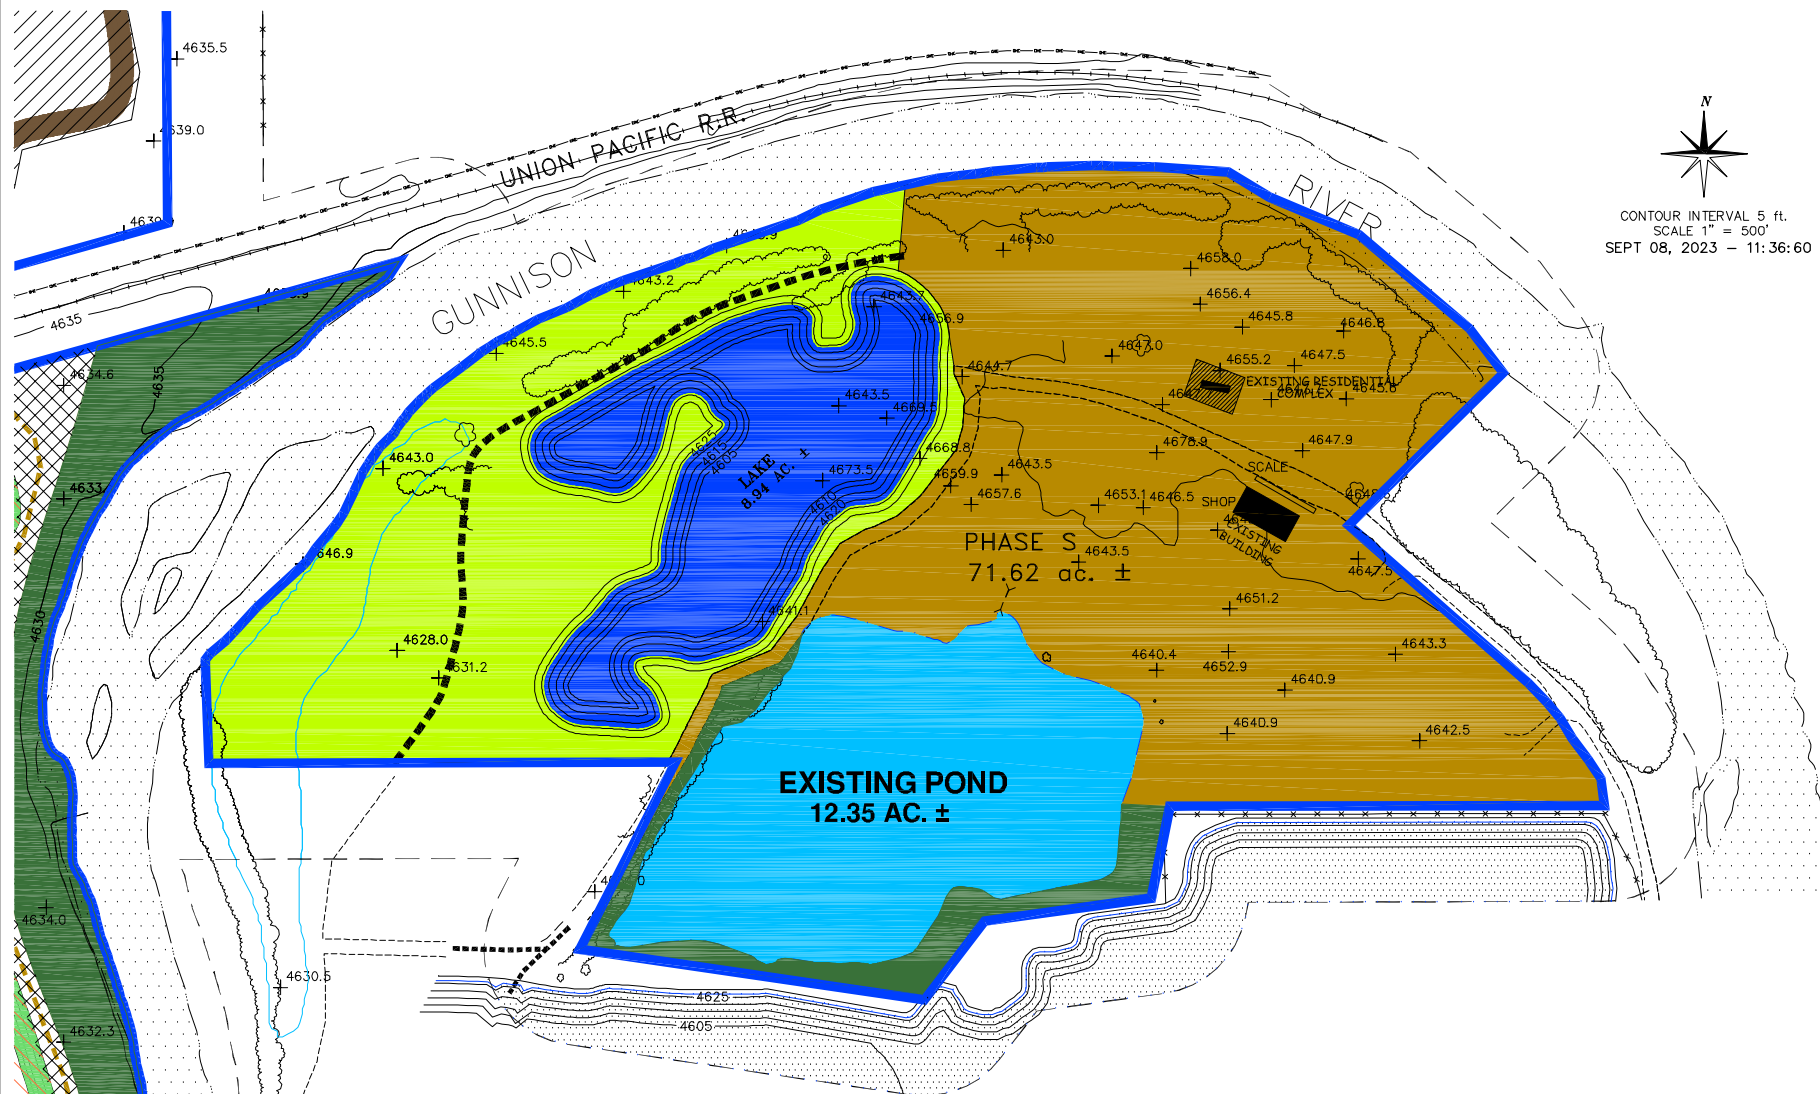

N
 CONTOUR INTERVAL 5 ft.
 SCALE 1" = 500'
 SEPT 08, 2023 - 11:36:60

LEGEND

- AFFECTED LANDS
- 200 FOOT LINE
- ===== ROAD
- .-.-.-.- POWER/ COMMUNICATION LINES
- + + + + + RAILROAD
- x x x x x FENCE
- ~~~~~ RIVER
- ~~~~~ LAKE
- TREES
- CONCRETE PAD
- BUILDING

- LAKE AREA - 8.94 ac. ±
- UNDISTURBED AREA 2.46 ac. ±
- RV PARKING - 30.98 ac. ±
- REVEGETATION MONITERING - 16.89 ac ±

WHITewater BUILDING
 MATERIALS CORP.
 M.L.R.B. PERMIT # M-1977-129
 WHITewater 500 PIT
 2022-23 ANNUAL REPORT
 SHEET 2 OF 2

Environment, Inc.
 PREPARED BY: ENVIRONMENT, INC.
 7985 VANCE DR. # 205A
 ARVADA, CO 80003
 (303) 423-7297
 Environment-inc@outdrs.net