




CROSS SECTION A - A'

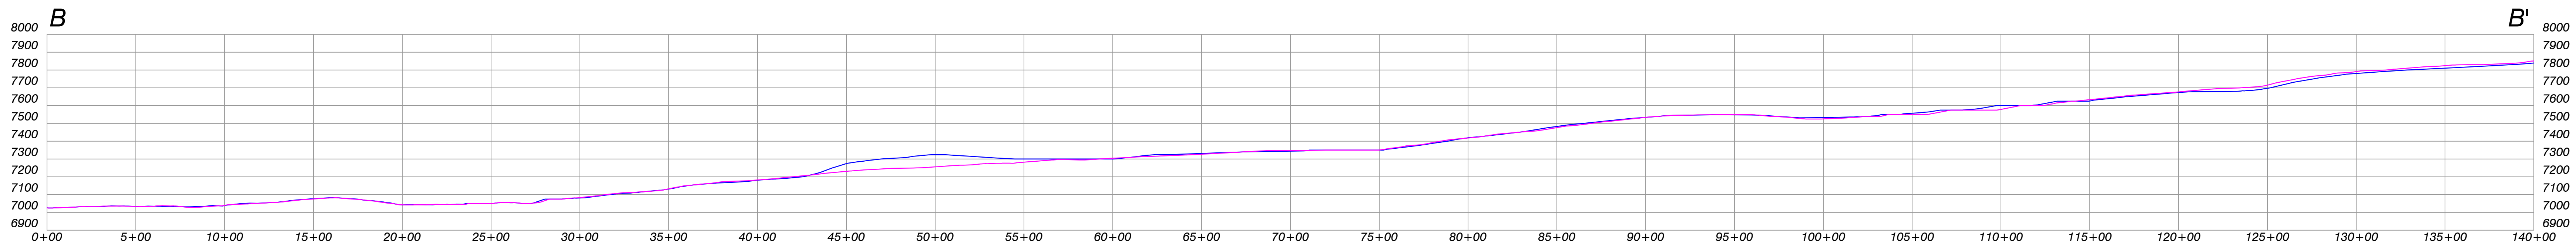


CROSS SECTION B - B'

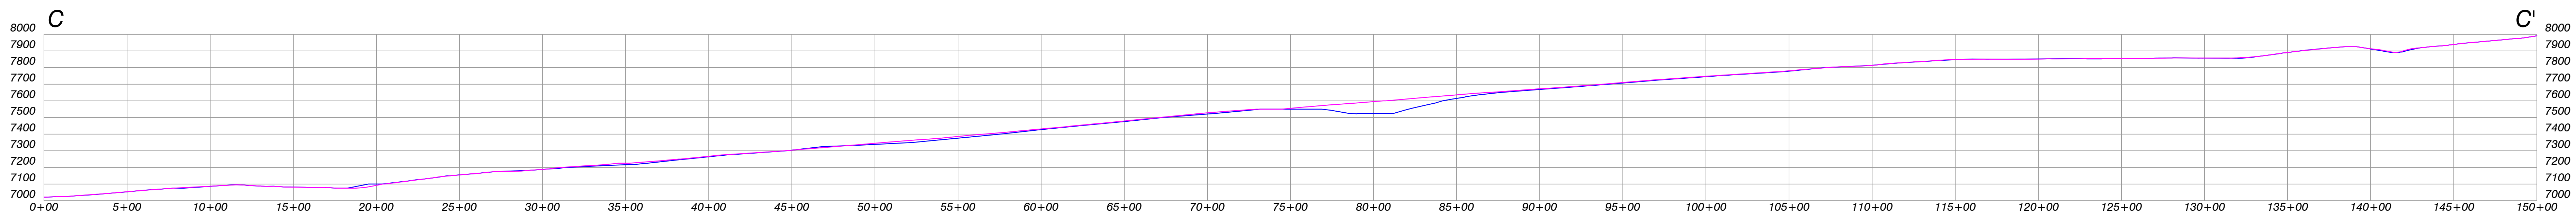


CROSS SECTION C - C'

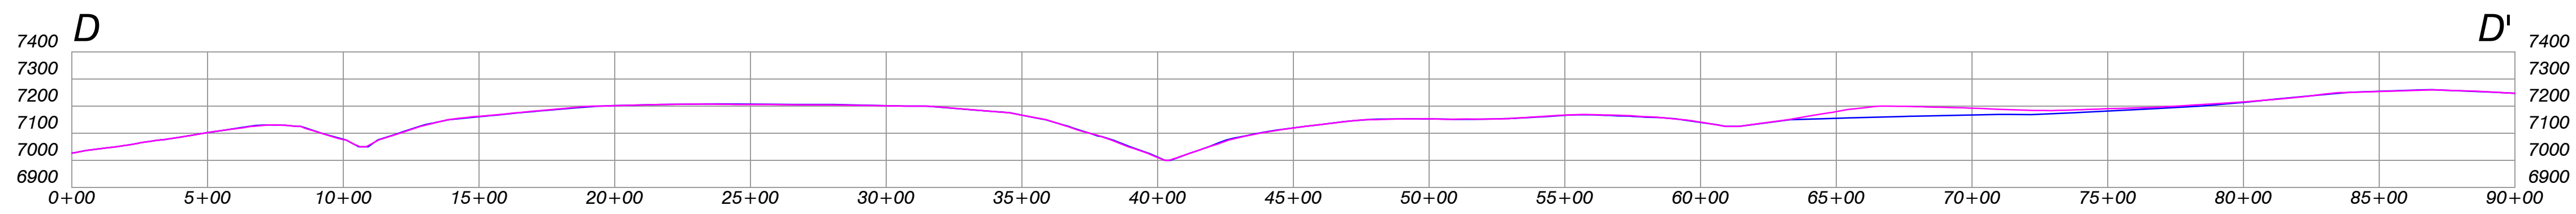


CROSS SECTION D - D'

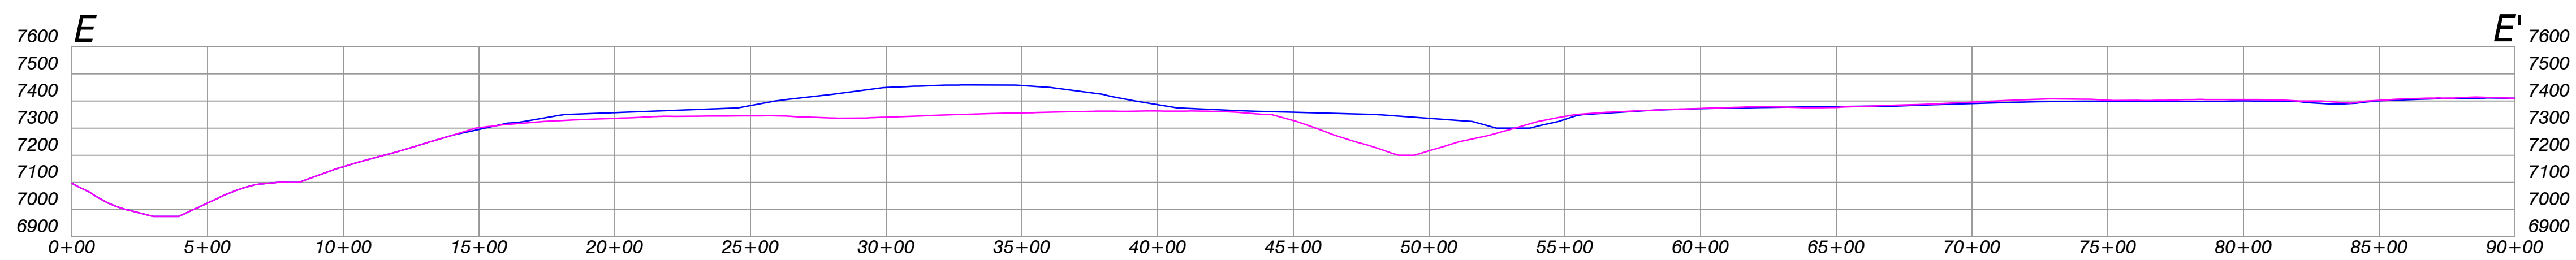

CROSS SECTION E - E'

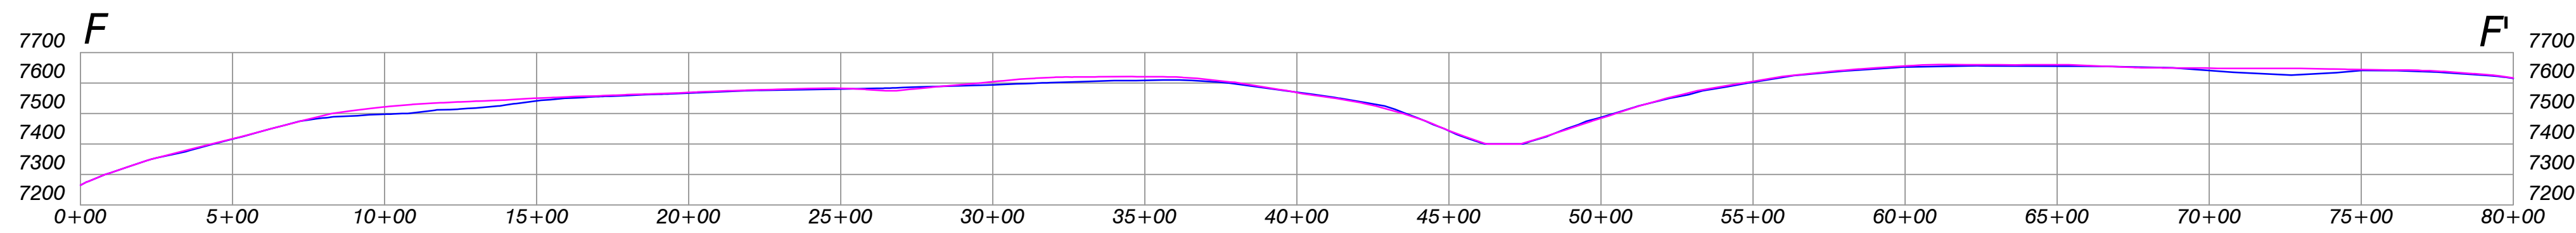

CROSS SECTION F - F'

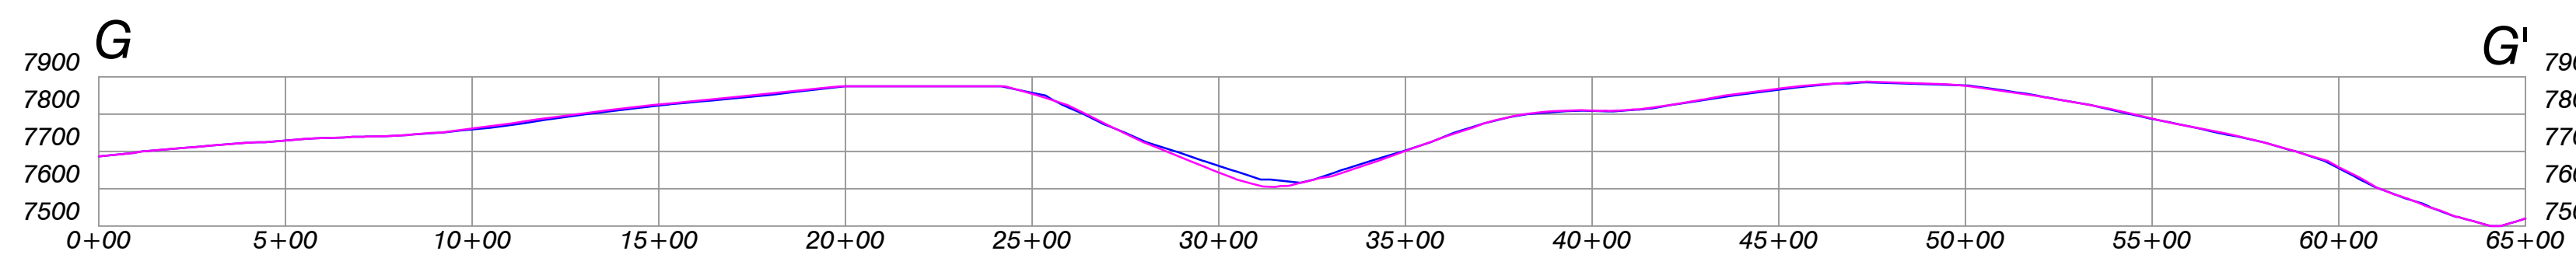

CROSS SECTION G - G'

LEGEND

- PREMINING TOPOGRAPHY
- POSTMINING TOPOGRAPHY

NOTE: FOR COLLOM PIT CROSS SECTION LOCATIONS, SEE
"PREMINING TOPOGRAPHY" MAP 18B, &
"POSTMINING TOPOGRAPHY" MAP 19C



ENGINEERS CERTIFICATION
I, LEE E. SAMPSON, hereby certify that this
map has been reviewed by me and is true
and correct to the best of my knowledge and
information, relying on information supplied
by experts employed by Colowayo Coal
Company or qualified consultants working
for Colowayo Coal Company, and that I am a
Professional Engineer licensed in Colorado as
required by the provisions of C.R.S.
12-25-101 through C.R.S. 12-25-119. IN
WITNESS WHEREOF, I have hereunder set
my hand and affixed my seal.



PREMINING & POSTMINING
CROSS SECTIONS
COLLOM PIT

5731 State Highway 13 Mosier, Colorado 81641		SCALE: 1" = 500' DATE: 5/24/08 DRWG. BY: TCP/ESI APPROVED BY: _____ DRWG NO. MAP 20C		
No.	REVISION	DATE	BY	CHK
PR-3	COLLOM PERMIT	11/7/09	TCP	TAT
PR-4	COLLOM PERMIT- REVISED POSTMINING TOPOGRAPHY and Logs	2/26/15	TCP	TONY
PR-4	Revised Legend and Removed Sheet Number	11/8/15	TONY	JG
TR-154	Revised All Profiles, Revised Paper Layout	4/28/22	TONY	LES
TR-161	Revised All Profiles	10/23/23	TONY	LES