

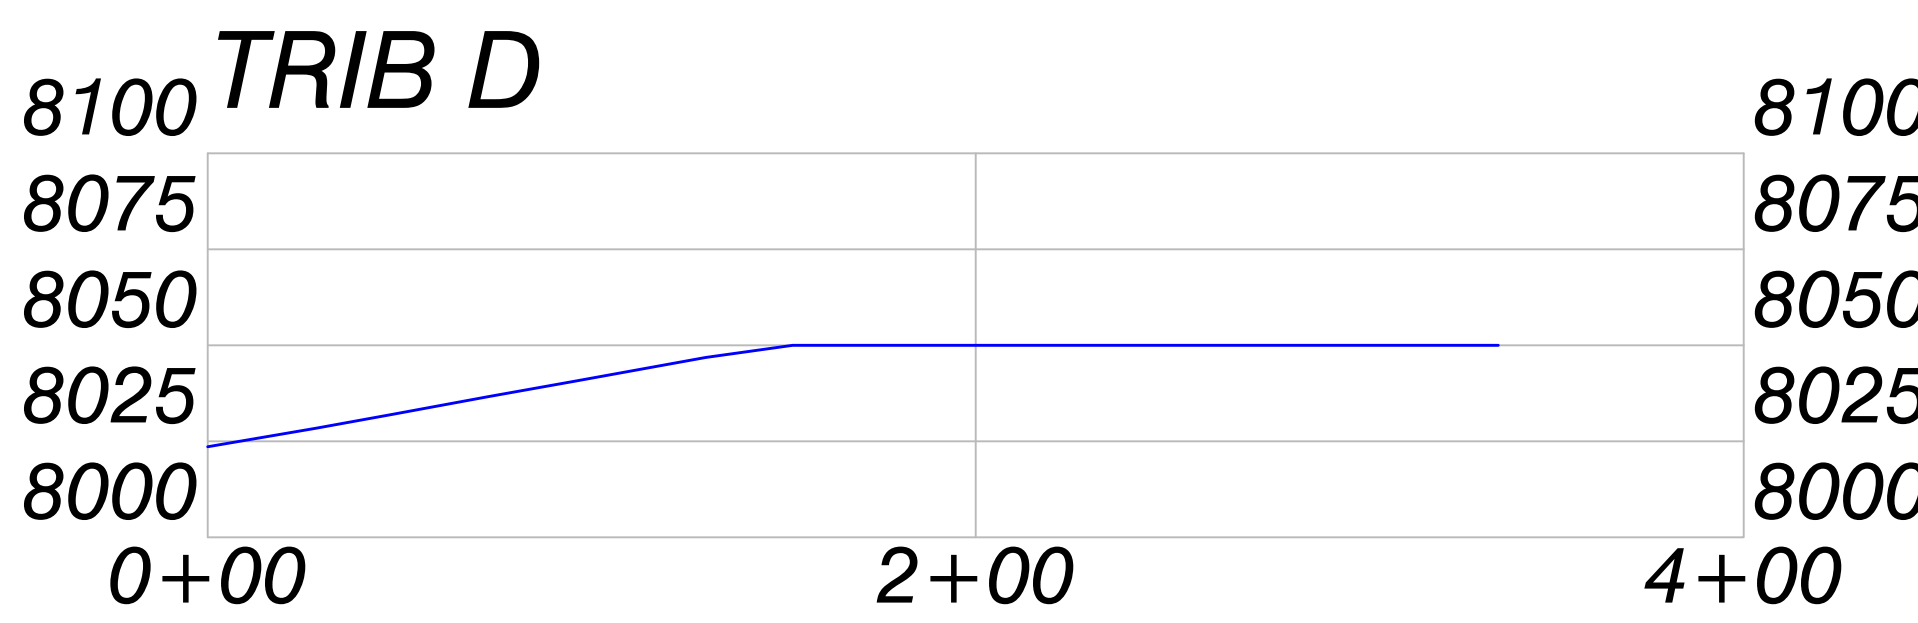
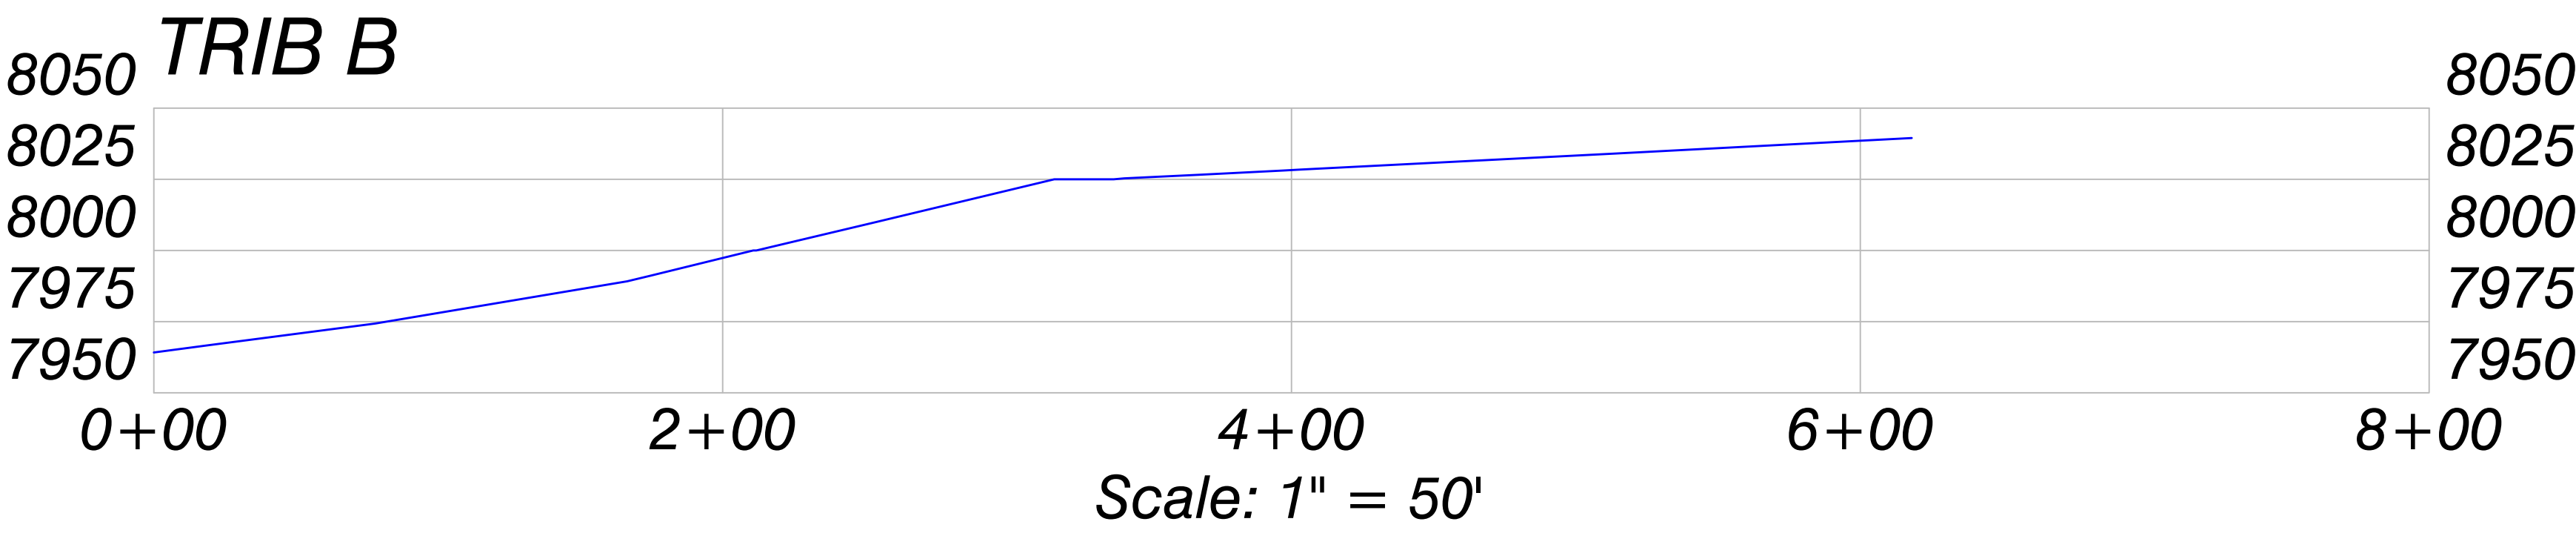
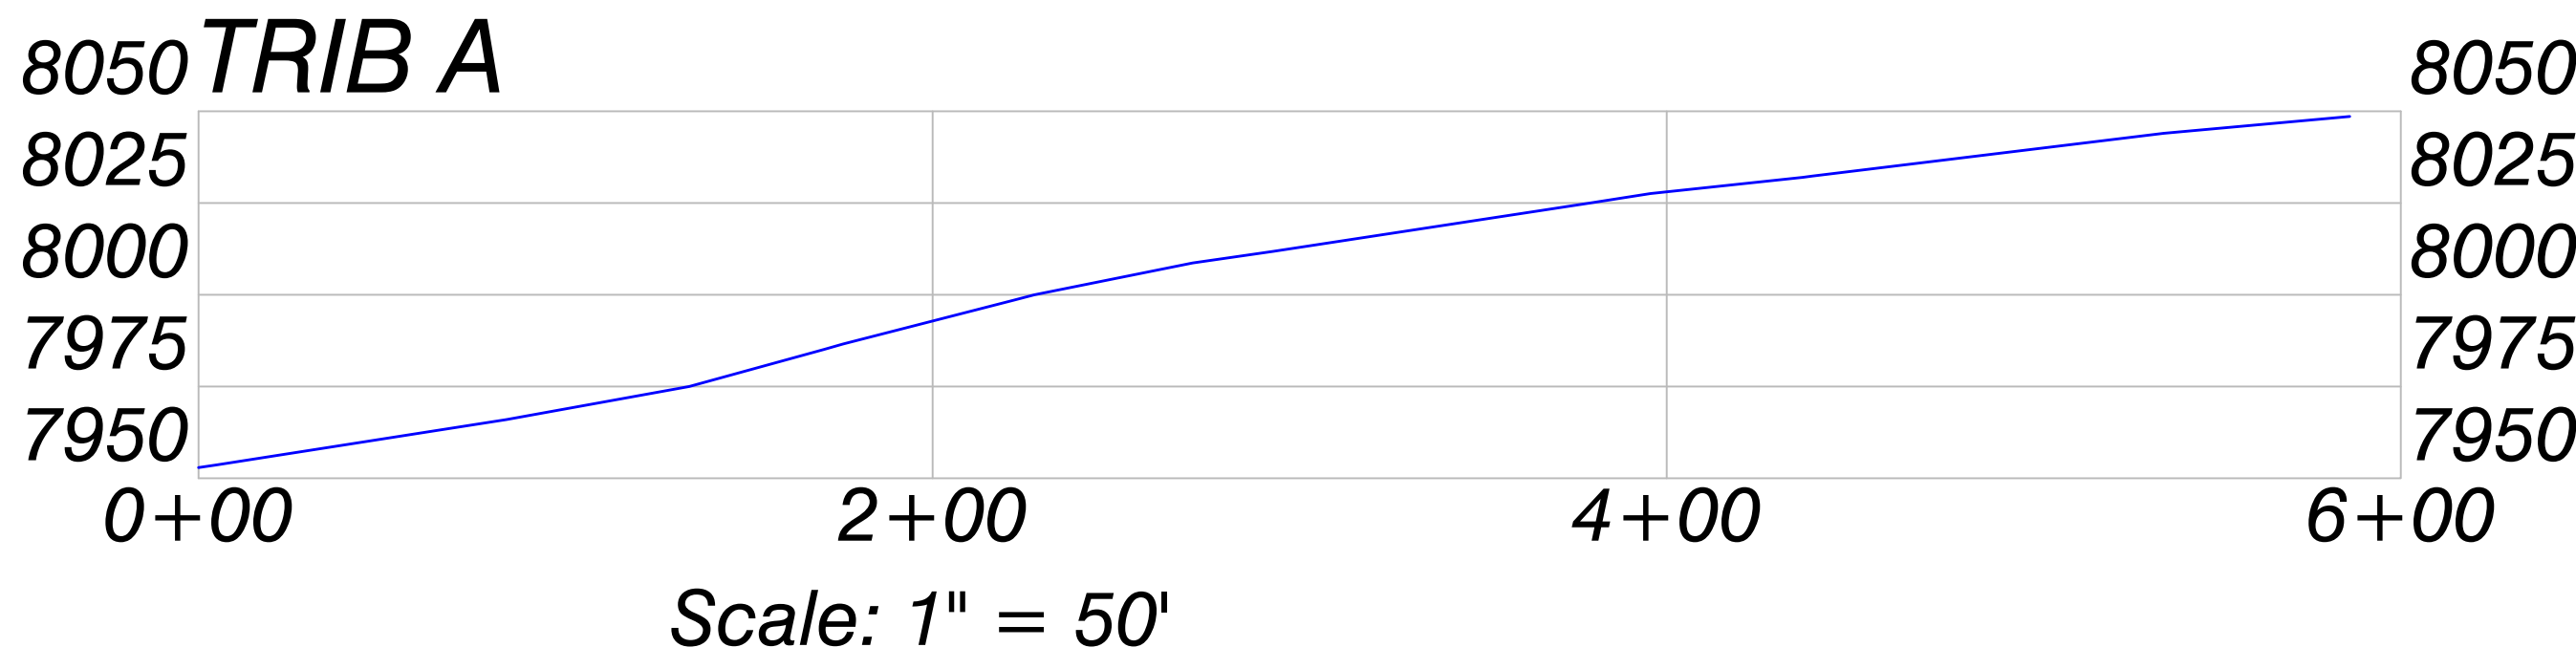
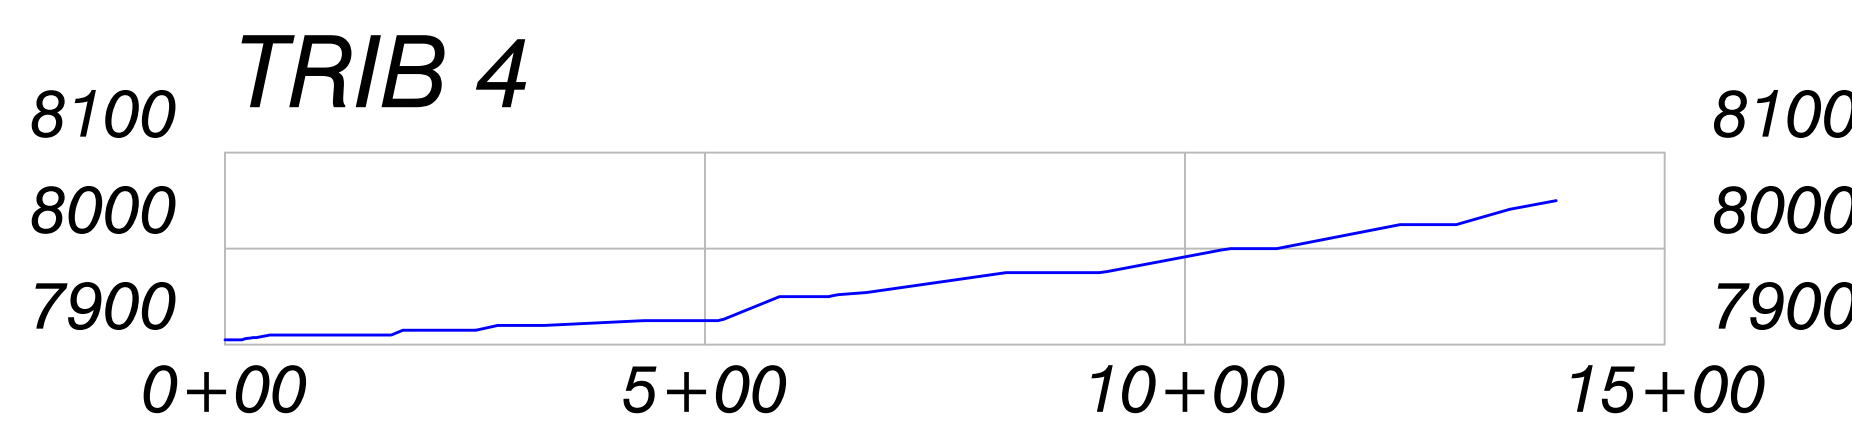
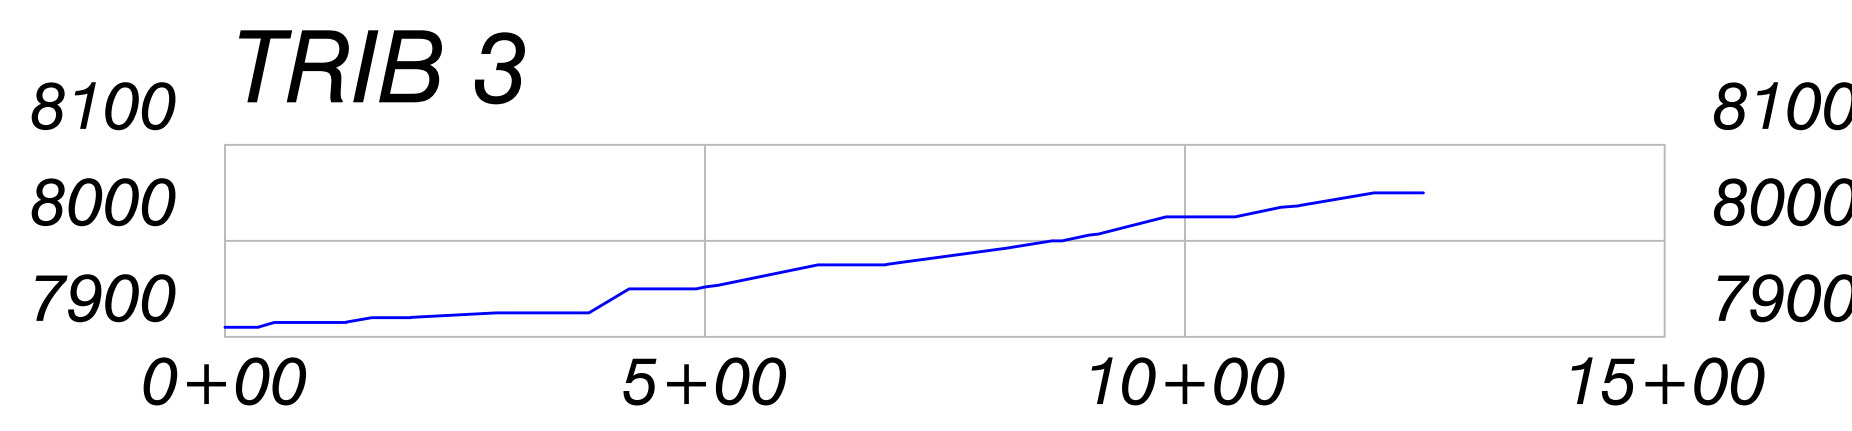
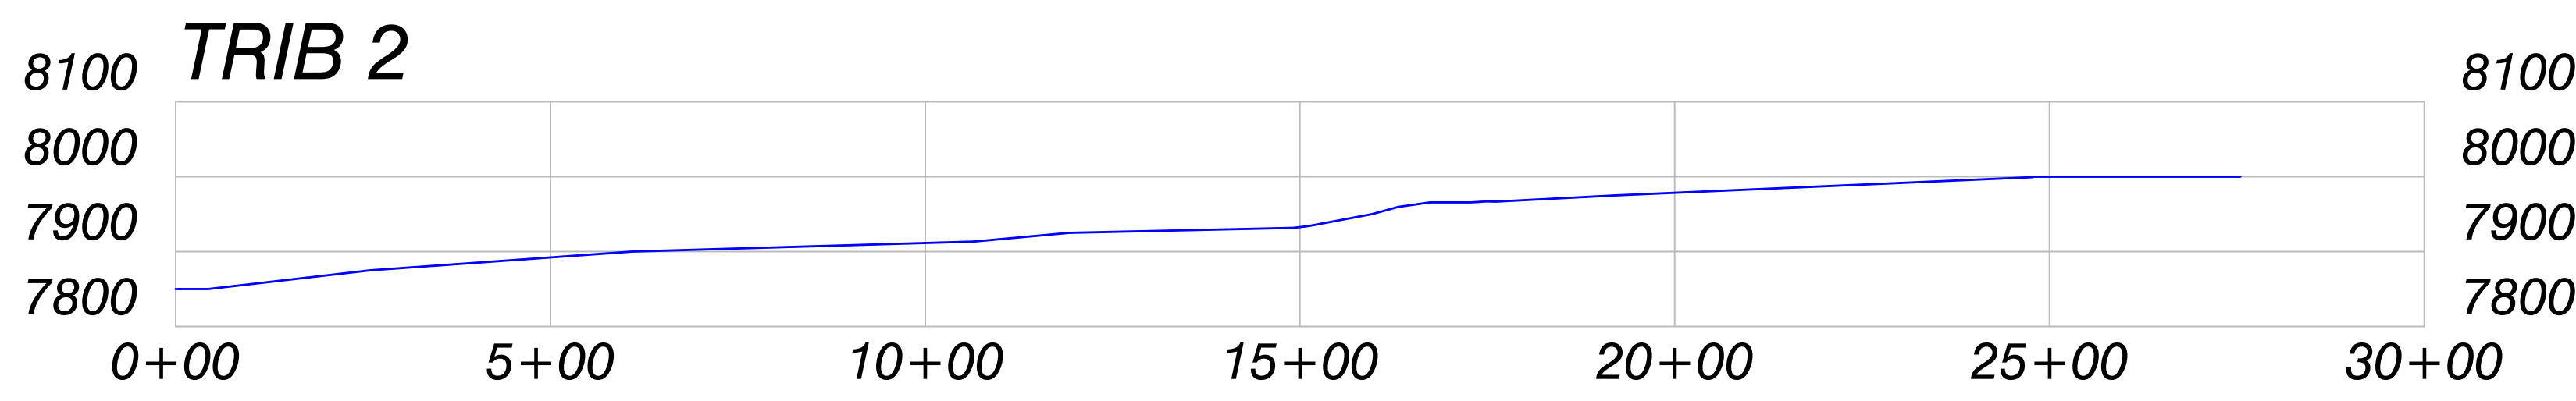
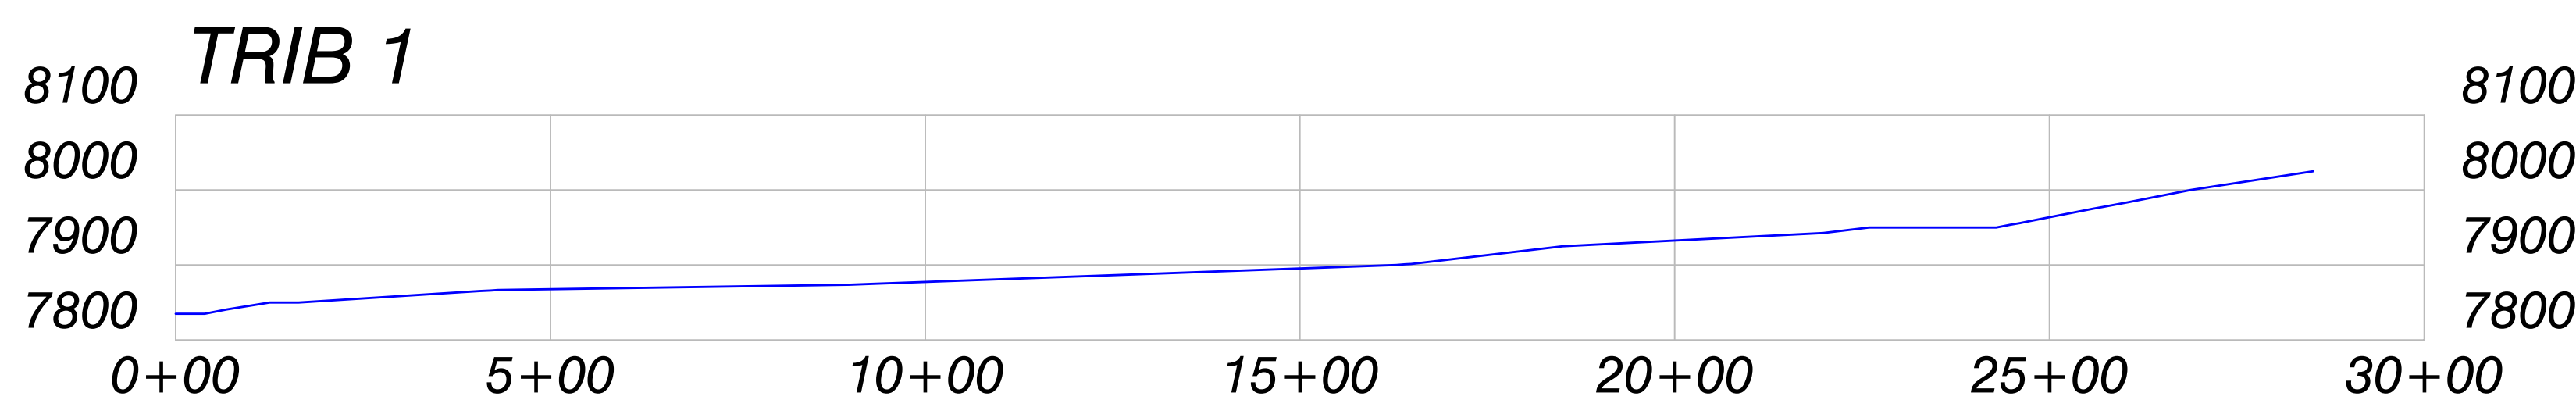
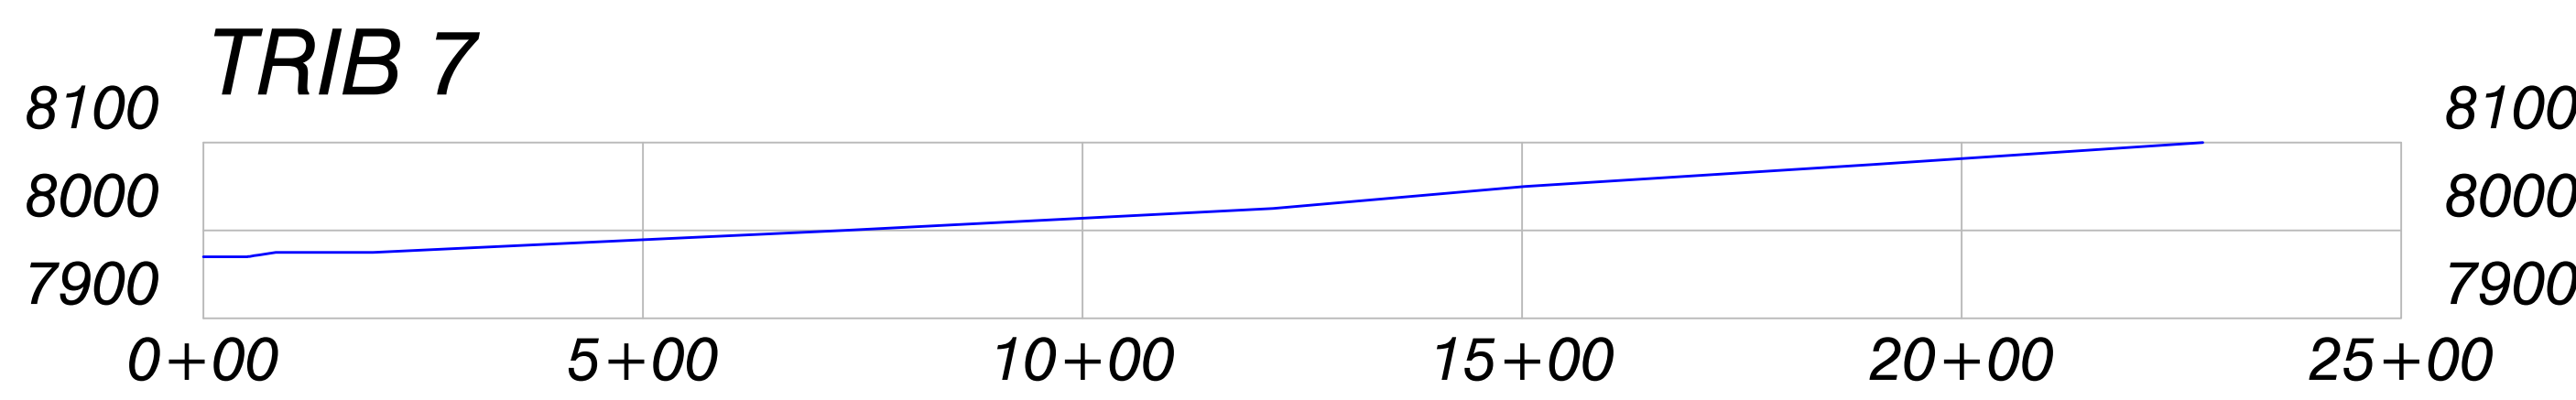
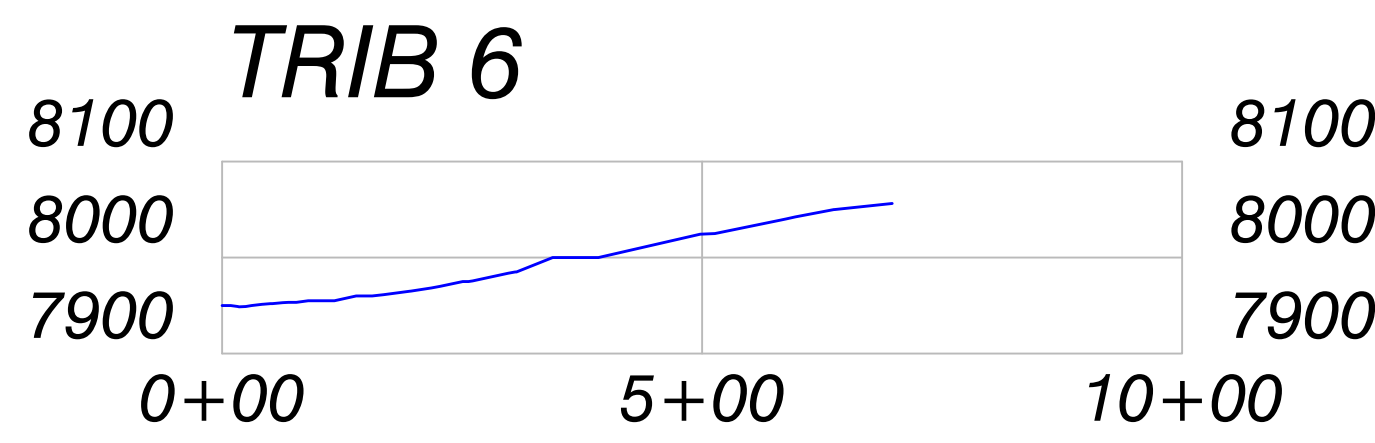
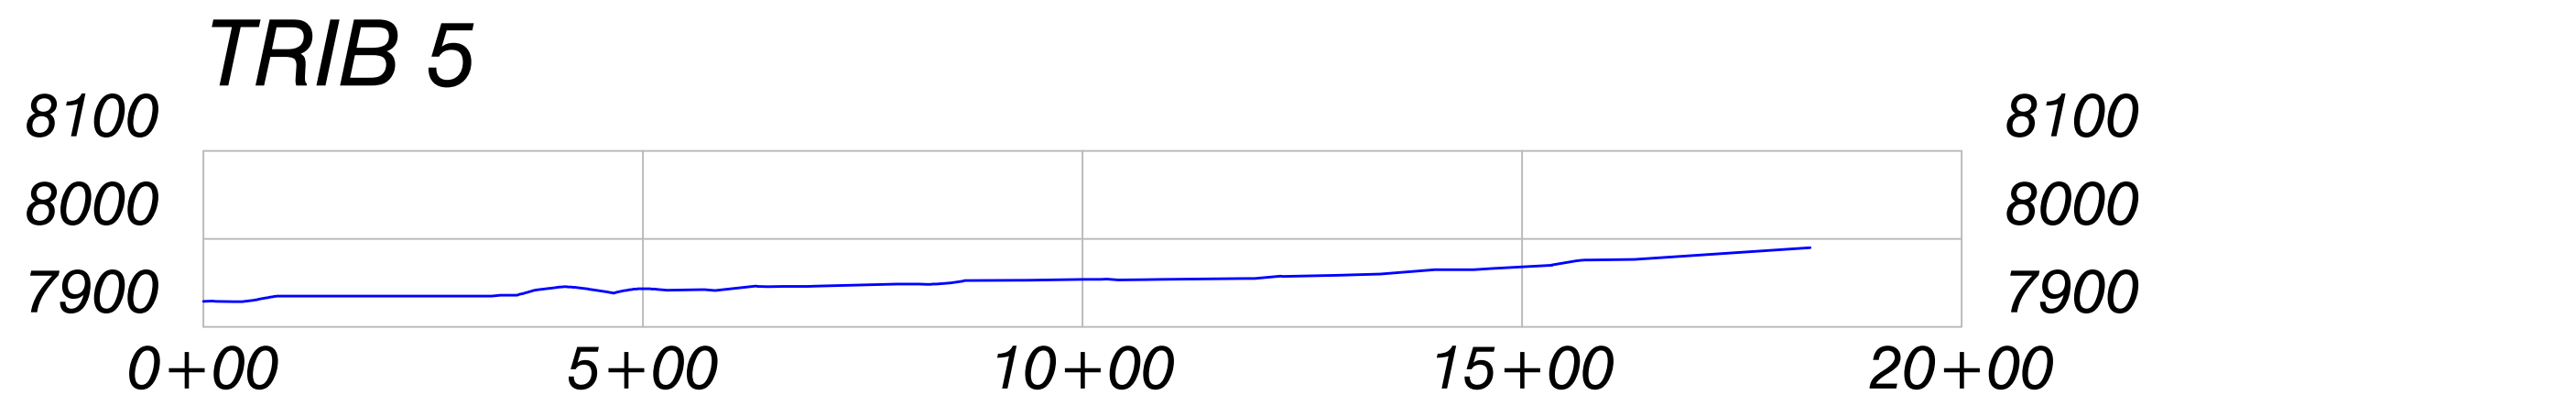
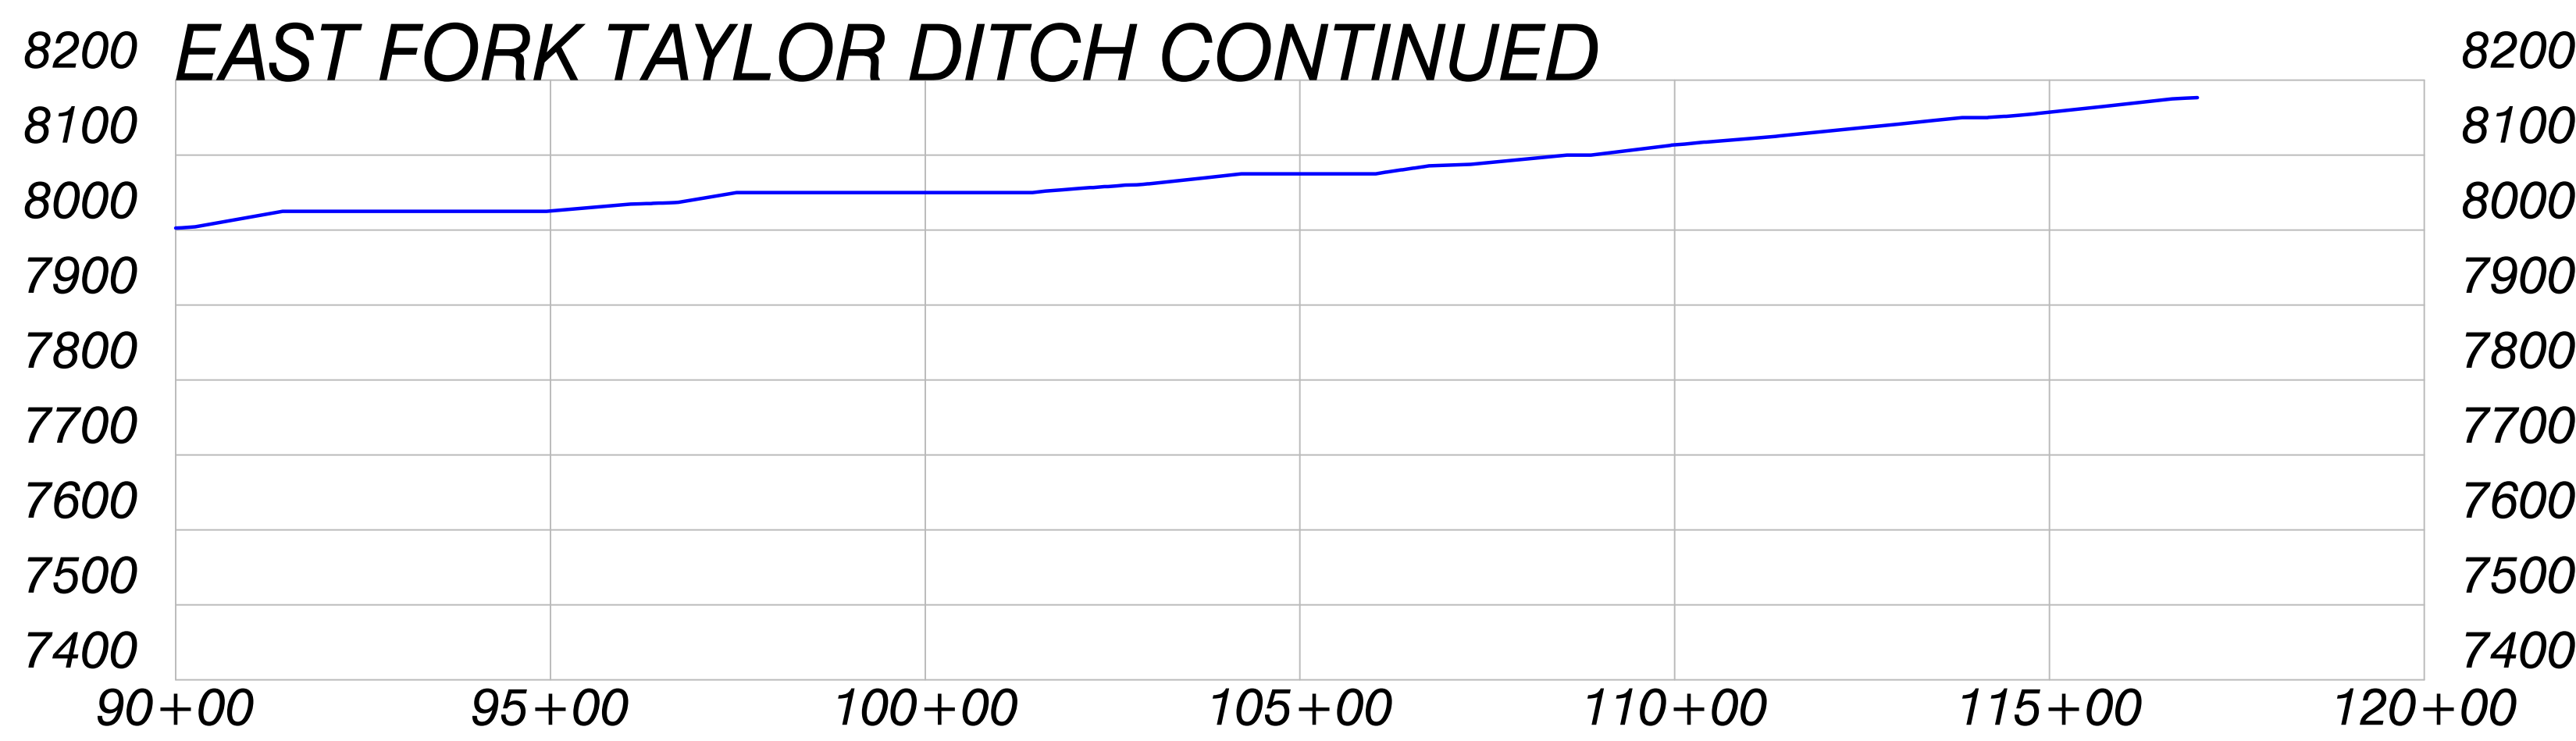


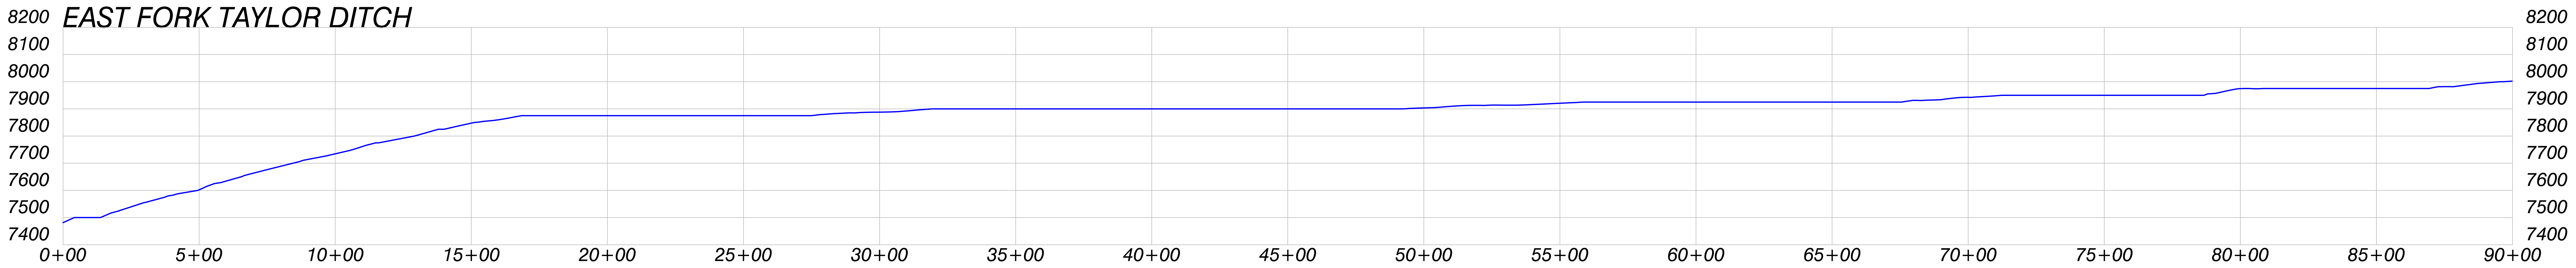

ENGINEERS CERTIFICATION
I, LEE E. SAMFSON, hereby certify that this map has been reviewed by me and is true and correct to the best of my knowledge and information, relying on information supplied by experts employed by Colowyo Coal Company or qualified consultants working for Colowyo Coal Company, and that I am a Professional Engineer licensed in Colorado as required by the provisions of C.R.S. 12-25-101 through C.R.S. 12-25-119. IN WITNESS WHEREOF, I have hereunder set my hand and affixed my seal.

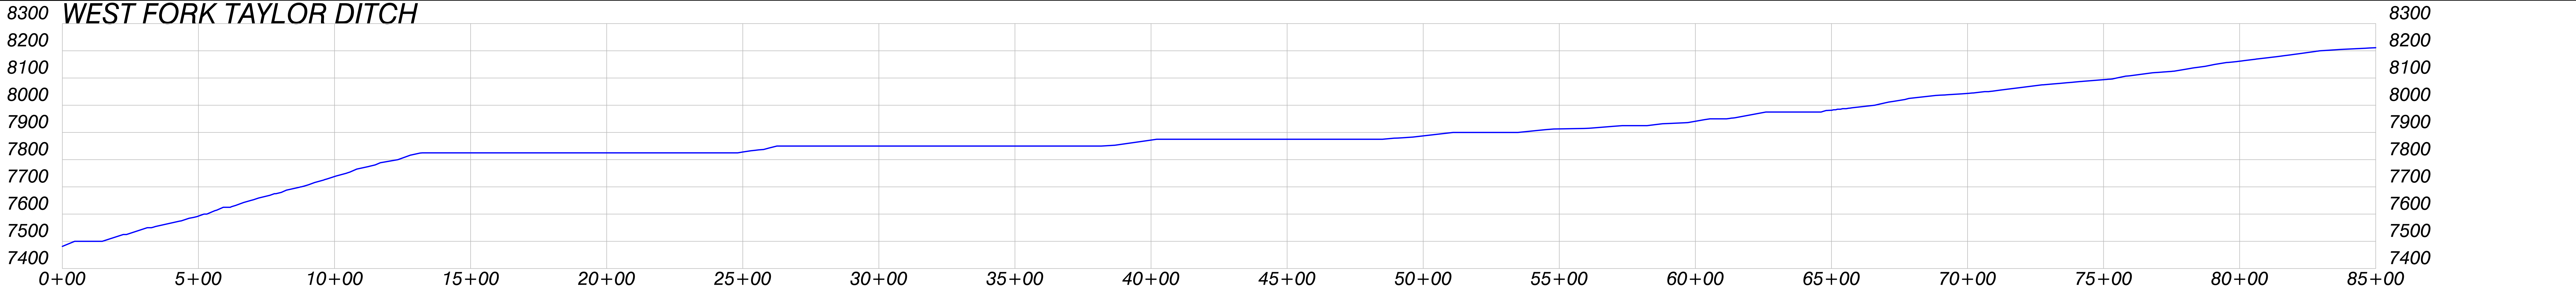

POSTMINING PERMANENT DRAINAGE PROFILES - SOUTH TAYLOR					
 Colowyo Coal Company 373 State Highway 12 Moulton, Colorado 80441			SCALE: 1"=200' DATE: 2/1/06 DRAWN BY: JCP/ESI APPROVED BY: _____ DRWG NO. MAP 33B		
			No.	REVISION	DATE BY CHK
TR-105	Changes to profile, East Trib. of West Taylor due to review comment	6/16/15	TOP	MWS	
TR-131	Removed Secondary Channels Profiles, Updated Trib D and F Revised Paper Size	1/28/19	Tony	BWG	
TR-145	Updated Channels Profiles Based on Revised PMT	11/16/20	Tony	BWG	
TR-158	Updated Trib F to B, Added Trib A	12/13/22	Tony	LES	
TR-181	Updated East & West Fork Taylor Ditches and Tribs 1 - 6	10/23/23	Tony	LES	